


4082

OWNER DESIGN CONSULTANTS


**JOHNSON RESIDENCE**  
612 EUCLID AVENUE  
MOUNTAIN BROOK, ALABAMA

SHEET TITLE  
EXTERIOR  
ELEVATIONS  
1/4"=1'-0"


SHEET NO.  
**A 2.1**

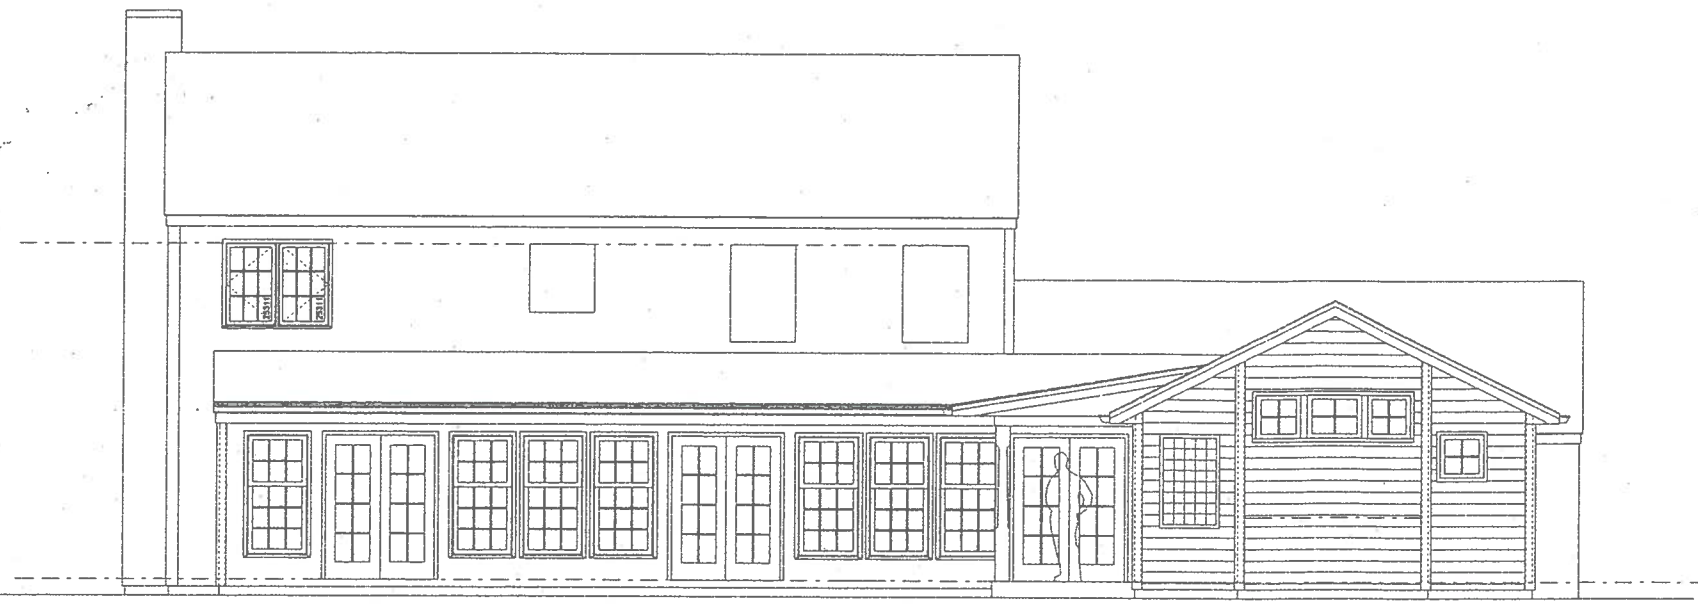


**1 NORTH ELEVATION**  
A2.1 1/4"=1'-0"

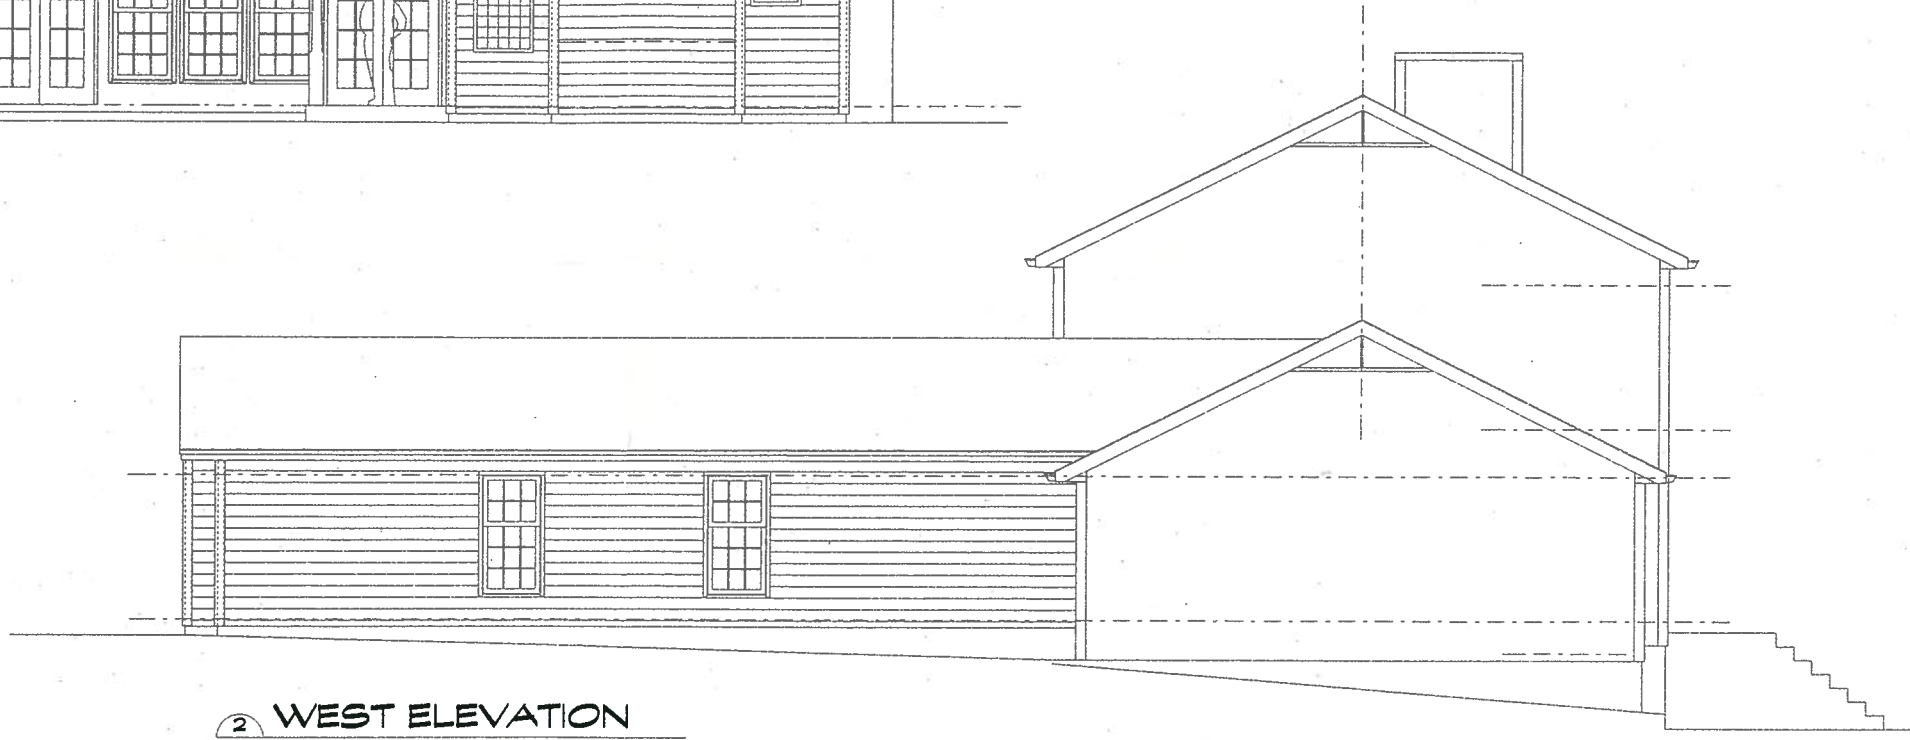

**2 WEST ELEVATION**  
A2.1 1/4"=1'-0"

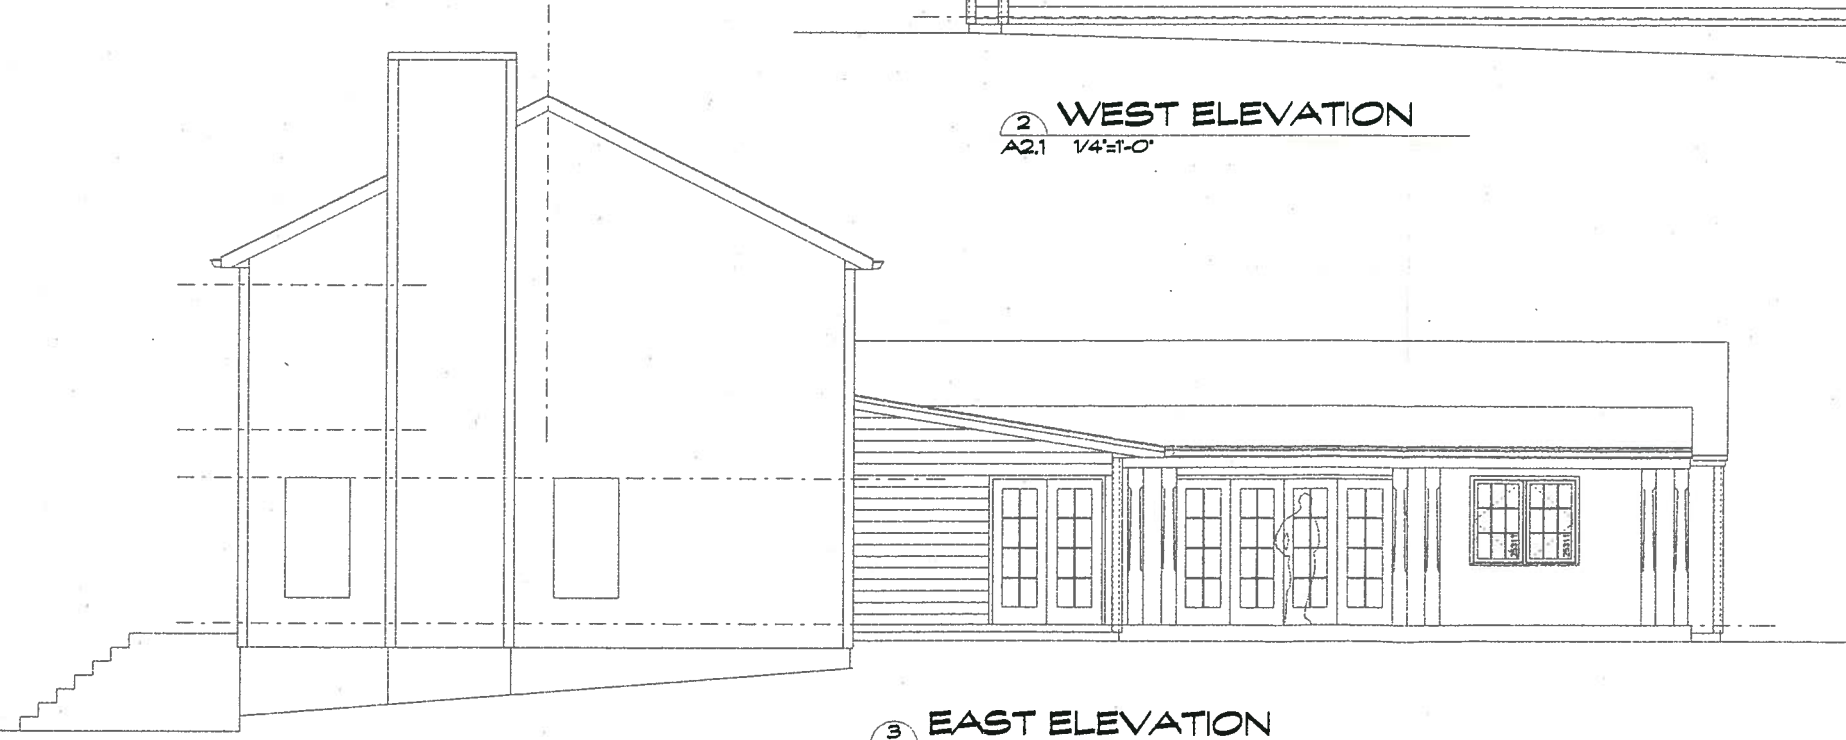

**3 EAST ELEVATION**  
A2.1 1/4"=1'-0"

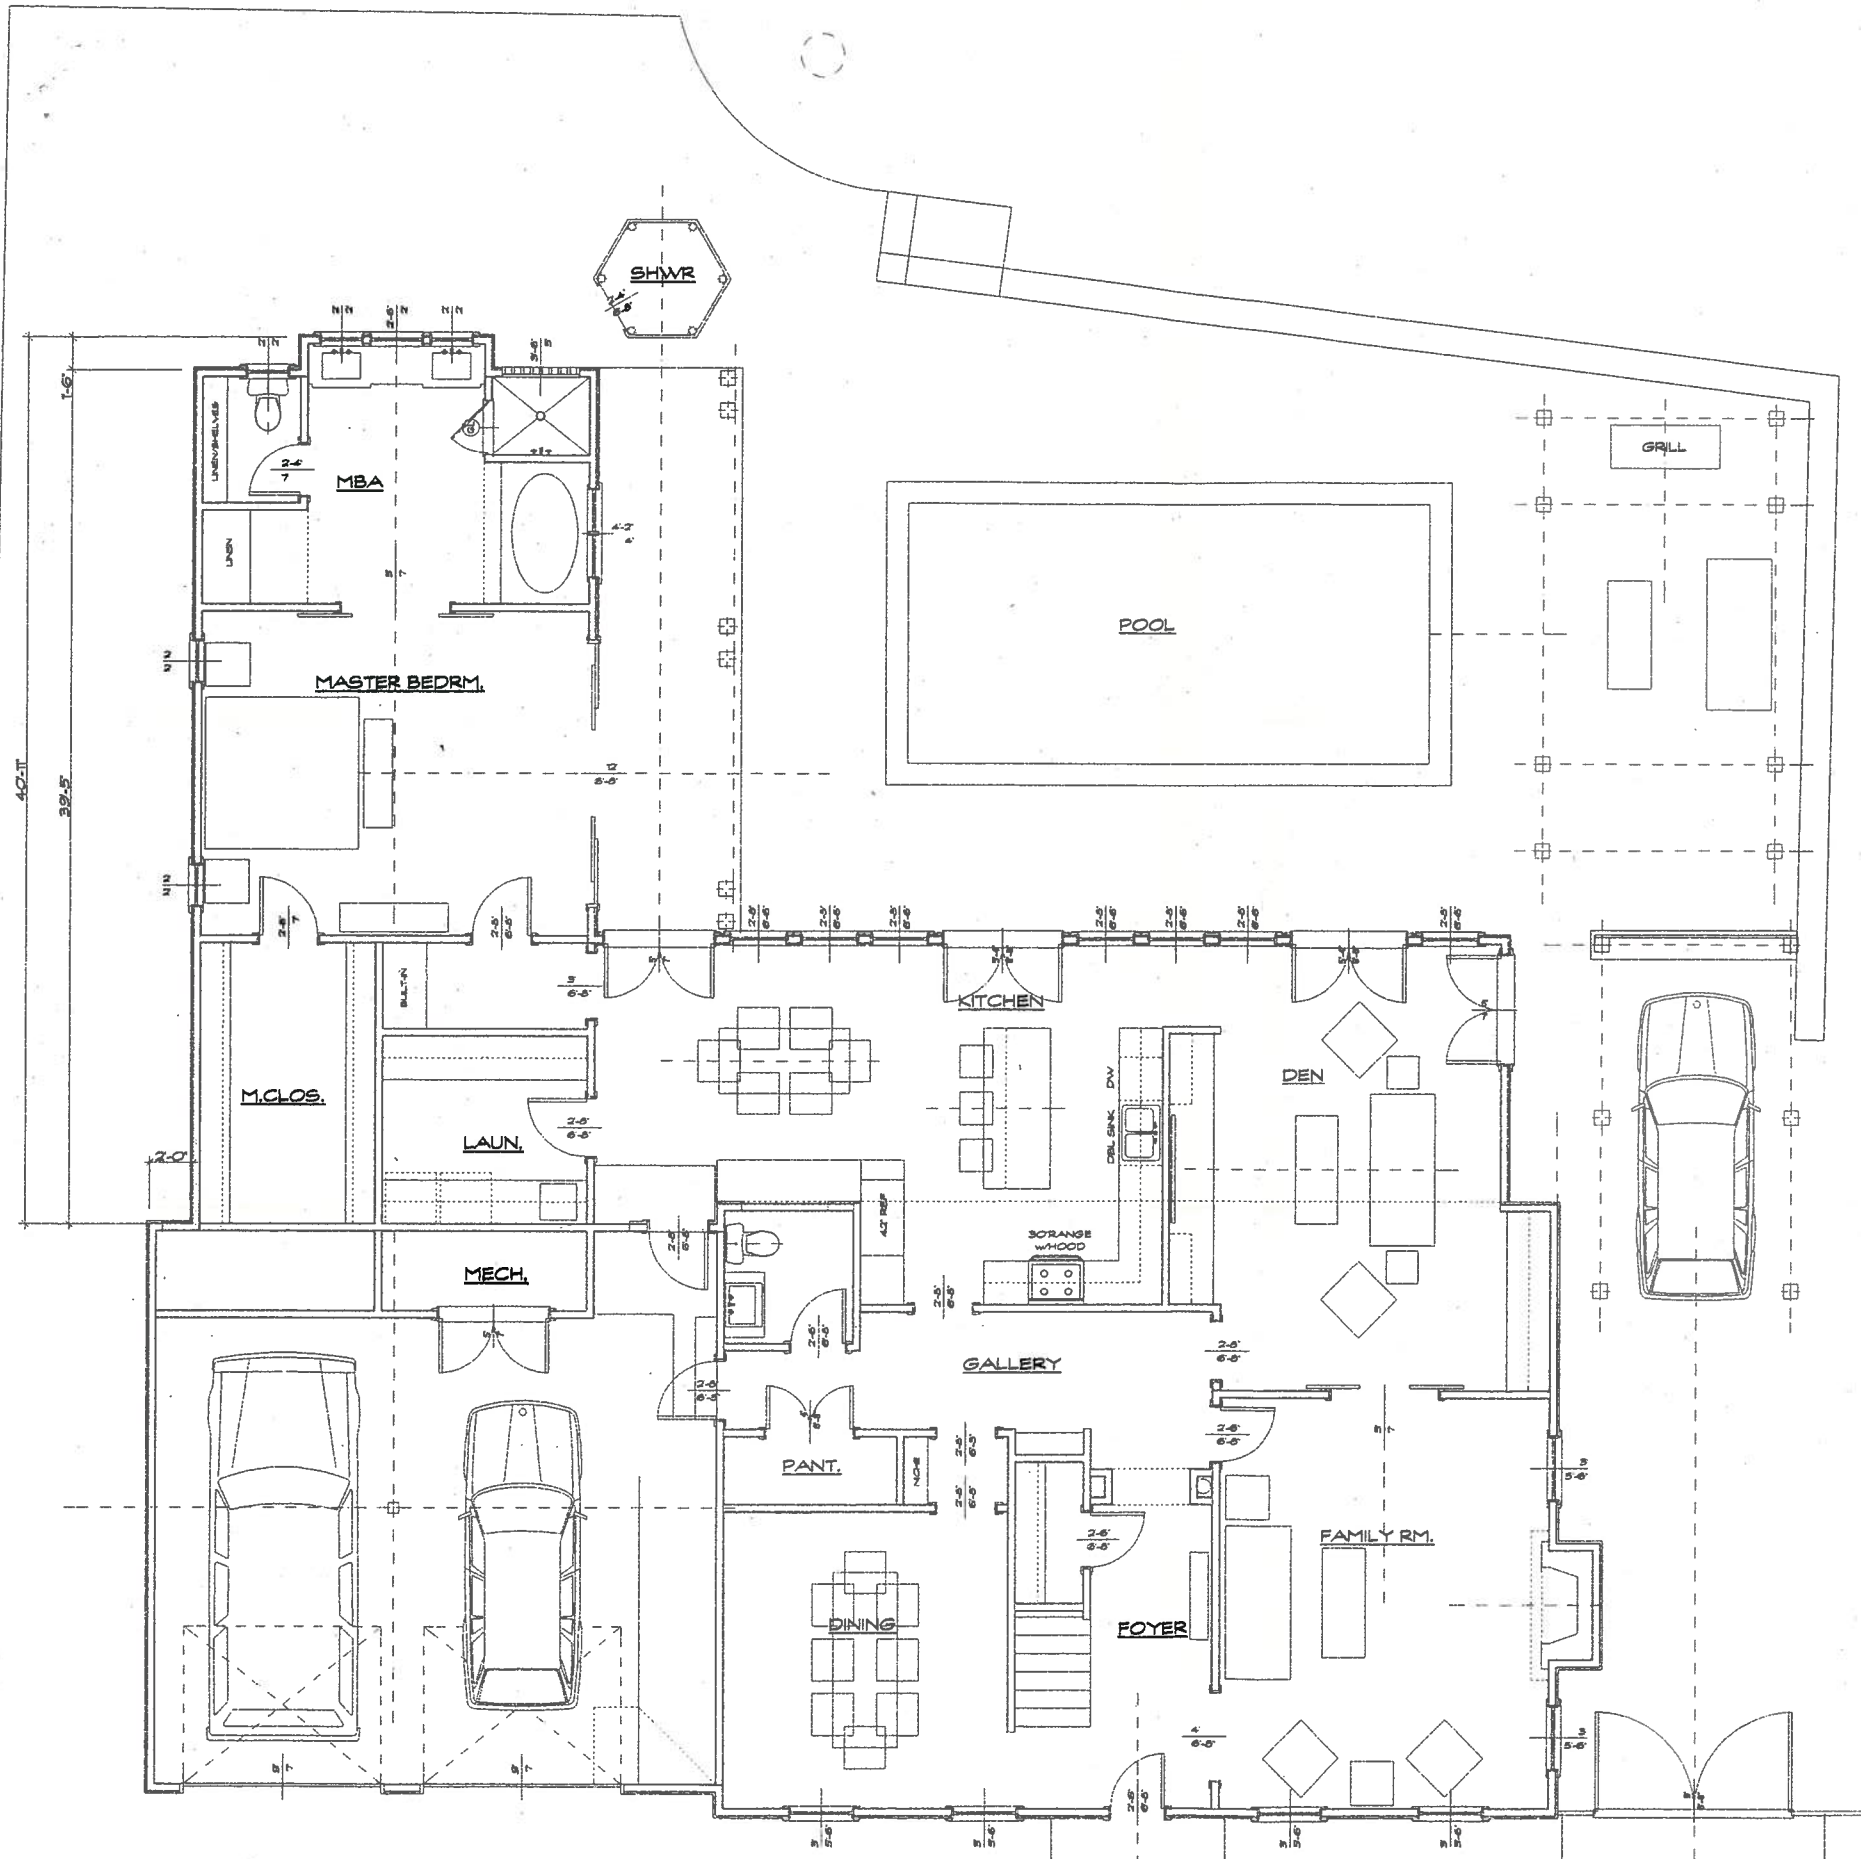

1 FLOOR LAYOUT  
A1.1 1/4"=1'-0"

OWNER DESIGN CONSULTANTS

**JOHNSON RESIDENCE**  
612 EUCLID AVENUE  
MOUNTAIN BROOK, ALABAMA

SHEET TITLE

1/4"=1'-0"

SHEET NO.

**A 1.1**