



100% CD SET

A RENOVATION & ADDITION TO THE
JORDAN RESIDENCE
3757 DUNBARTON CIRCLE
MOUNTAIN BROOK, ALABAMA

WILLIAMS-BLACKSTOCK
ARCHITECTS
ARCHITECTURE INTERIORS PLANNING
SUITE 200
2204 FIRST AVENUE SOUTH
BIRMINGHAM, ALABAMA 35233


APPROVED FOR CONSTRUCTION
NAME: _____ DATE: _____
NAME: _____ DATE: _____
ISSUE DATE: _____

REVISIONS
Δ ADDENDUM #1 10.09.12
Δ ADDENDUM #3 11.19.12
Δ ADDENDUM #4 01.16.13


PROJECT NUMBER

DRAWING TITLE:
FRONT ELEVATION


SHEET NUMBER
A3.1

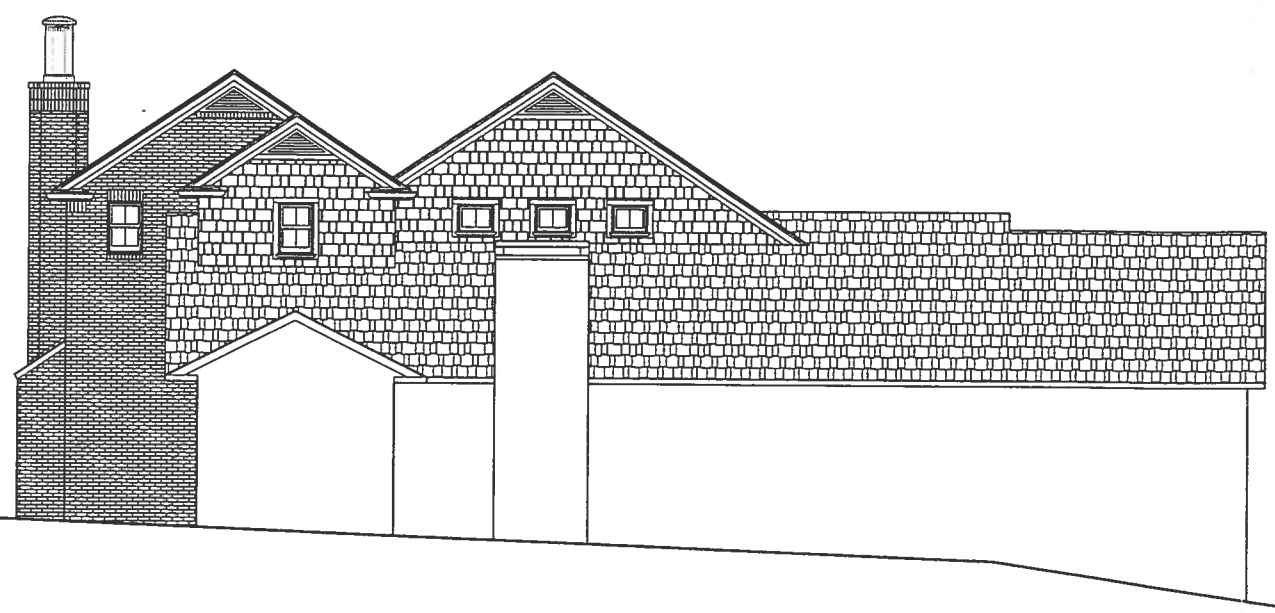


4 REAR ELEVATION
A3.1 SCALE: 1/4"=1'-0"

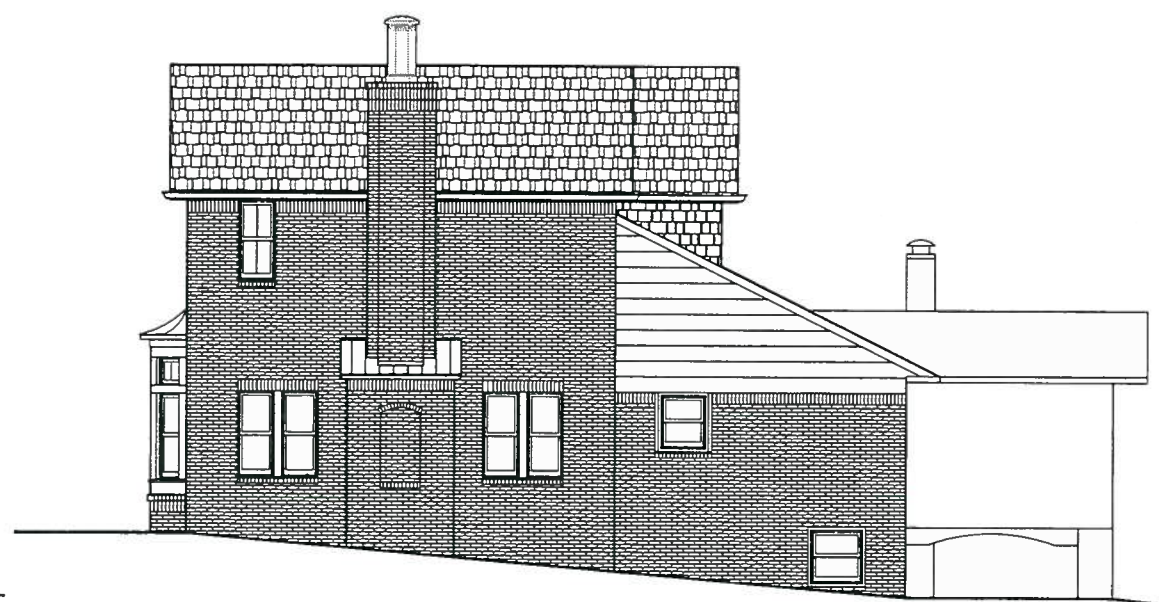

3 SIDE ELEVATION
A3.1 SCALE: 1/4"=1'-0"

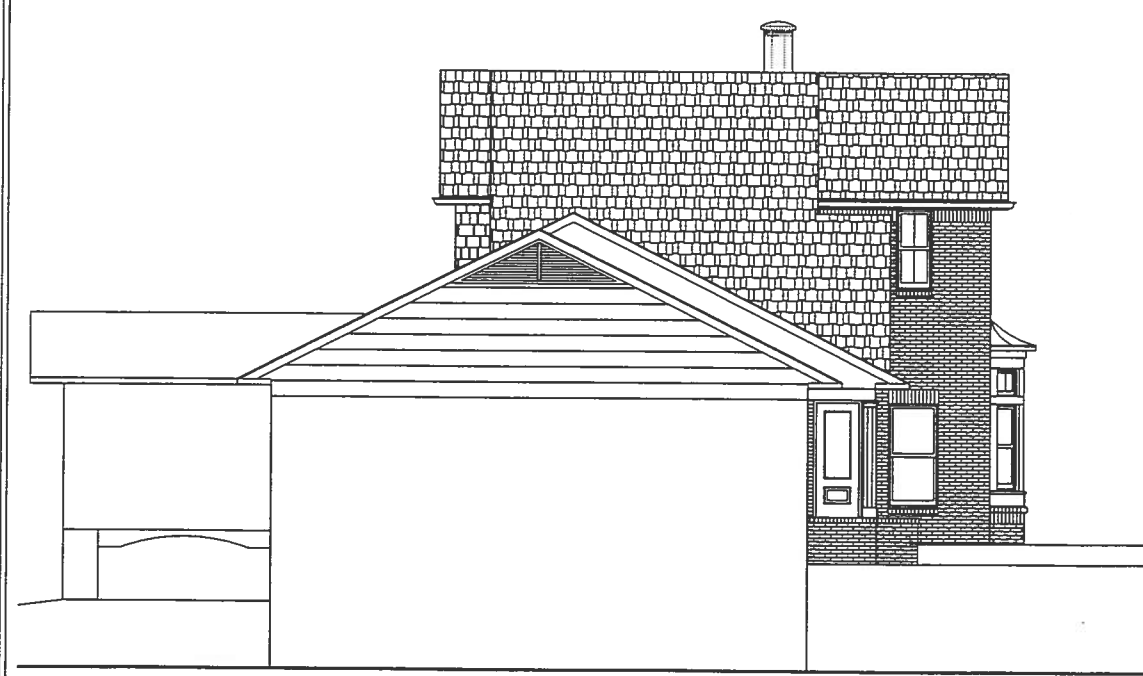

2 SIDE ELEVATION
A3.1 SCALE: 1/4"=1'-0"

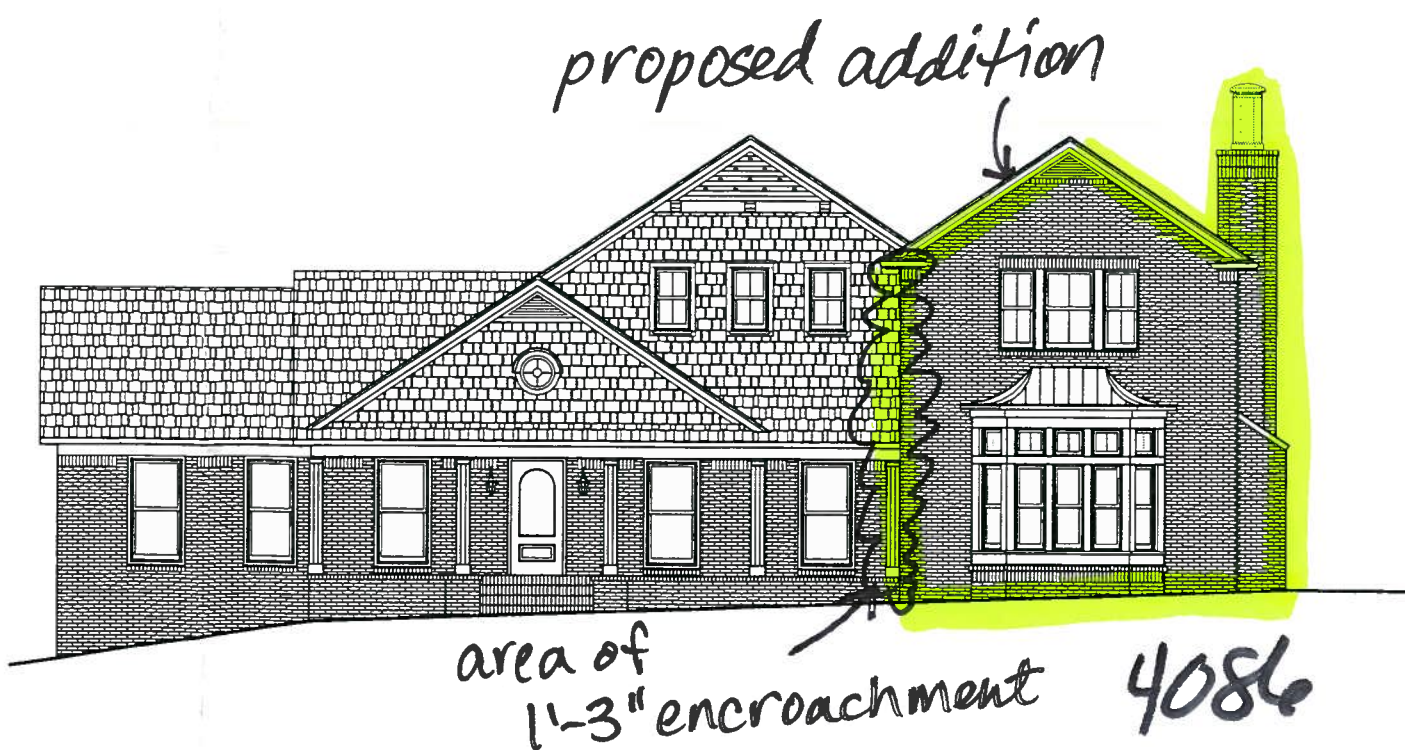

1 FRONT ELEVATION
A3.1 SCALE: 1/4"=1'-0"