



100% CD SET

A RENOVATION & ADDITION TO THE  
**JORDAN RESIDENCE**  
3757 DUNBARTON CIRCLE  
MOUNTAIN BROOK, ALABAMA

**WILLIAMS-BLACKSTOCK**  
ARCHITECTS  
ARCHITECTURE INTERIORS PLANNING

APPROVED FOR CONSTRUCTION

NAME: \_\_\_\_\_ DATE: \_\_\_\_\_

NAME: \_\_\_\_\_ DATE: \_\_\_\_\_



ISSUE DATE  
09.24.12

REVISIONS  
▲ ADDENDUM #1 10.09.12  
▲ ADDENDUM #2 10.31.12  
▲ ADDENDUM #4 01.16.13

PROJECT NUMBER  
12-023

DRAWING TITLE:  
**SITE PLAN & SURVEY**

SHEET NUMBER  
**A1.0**

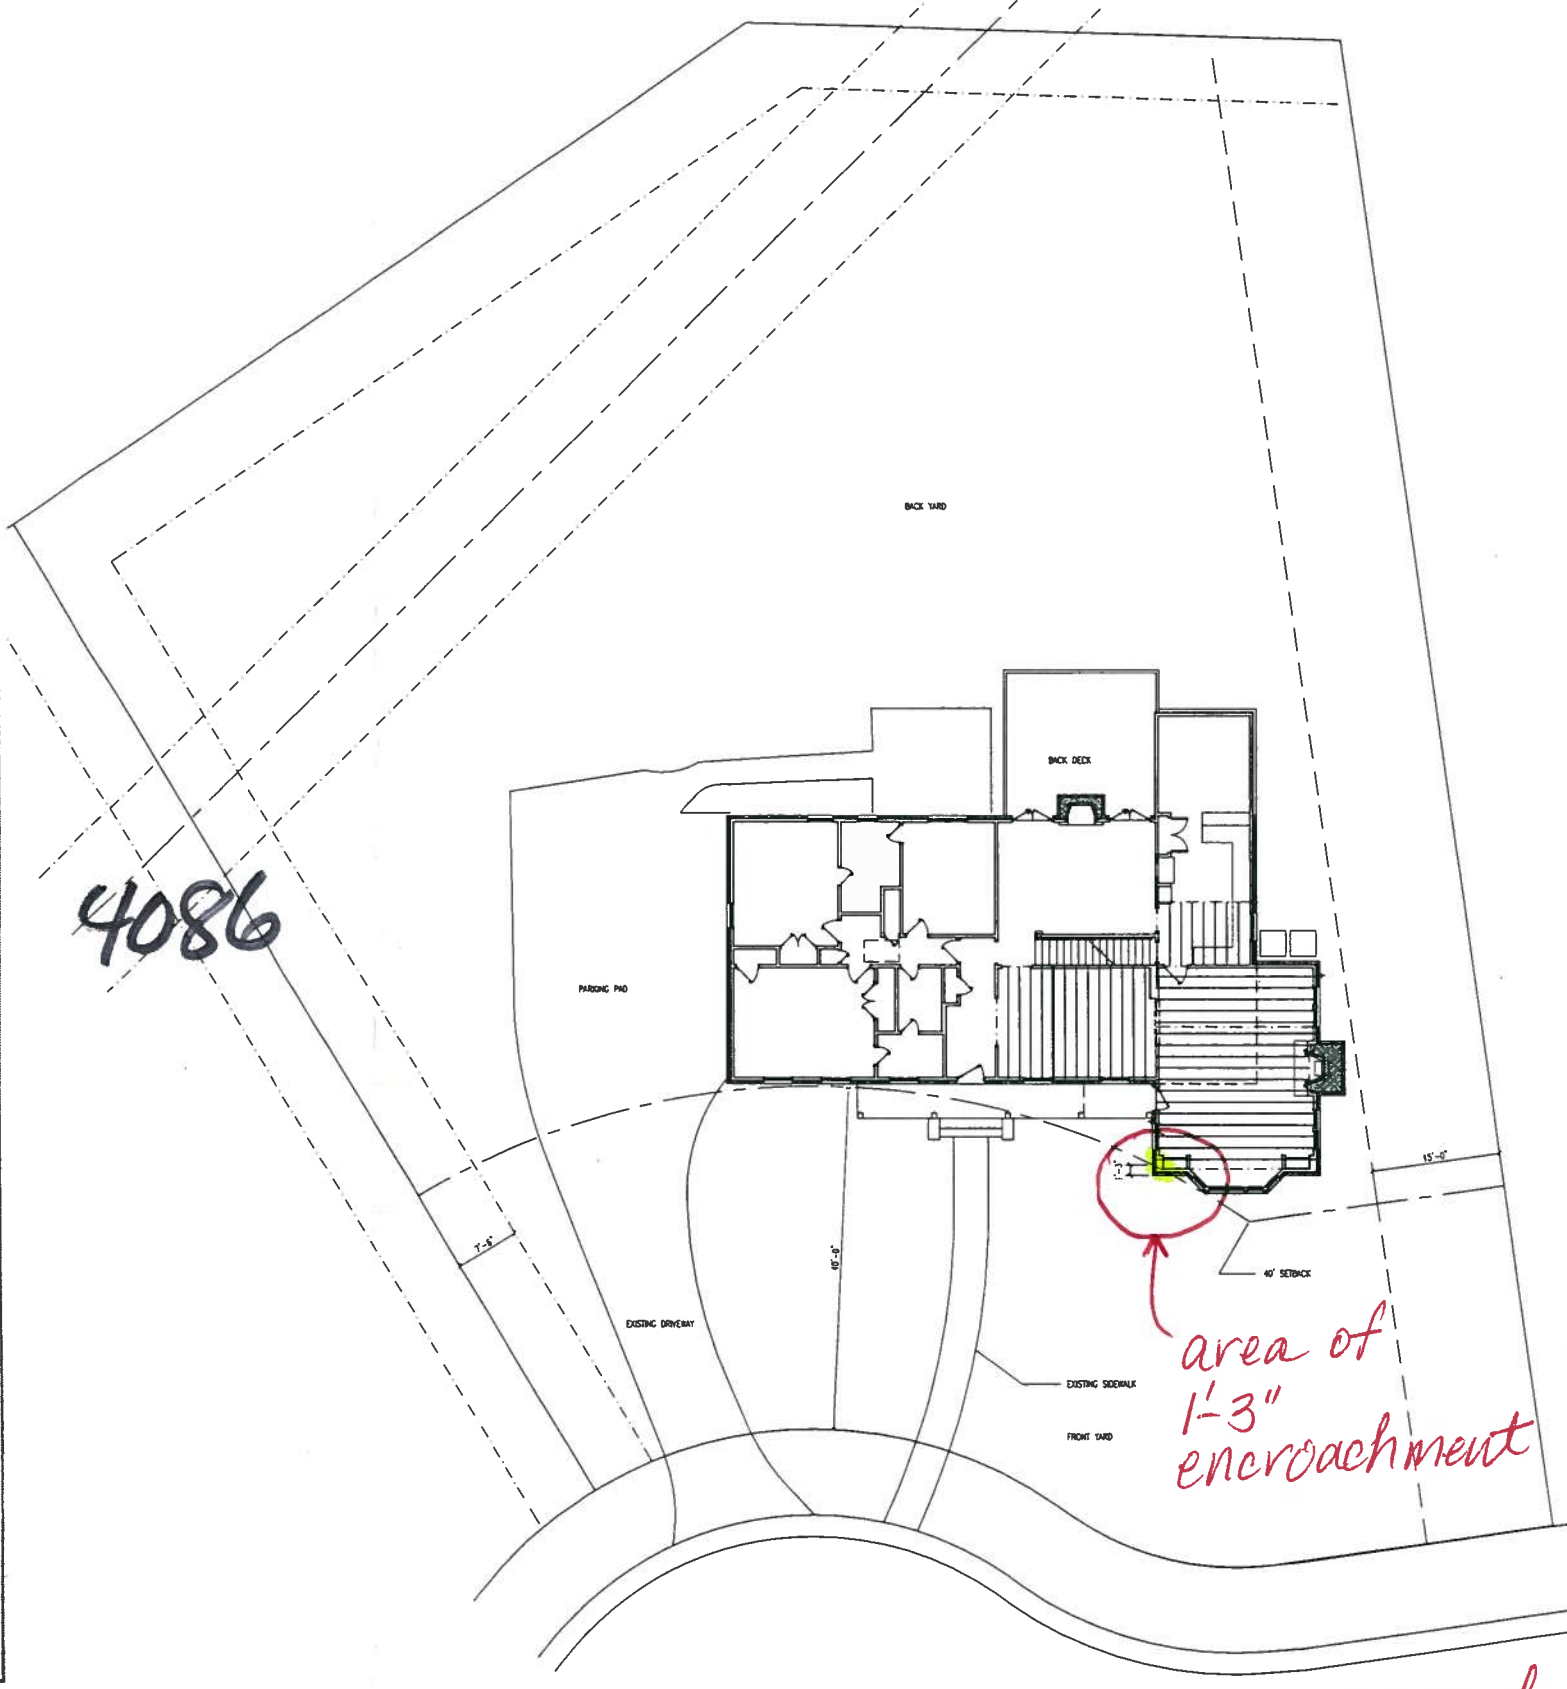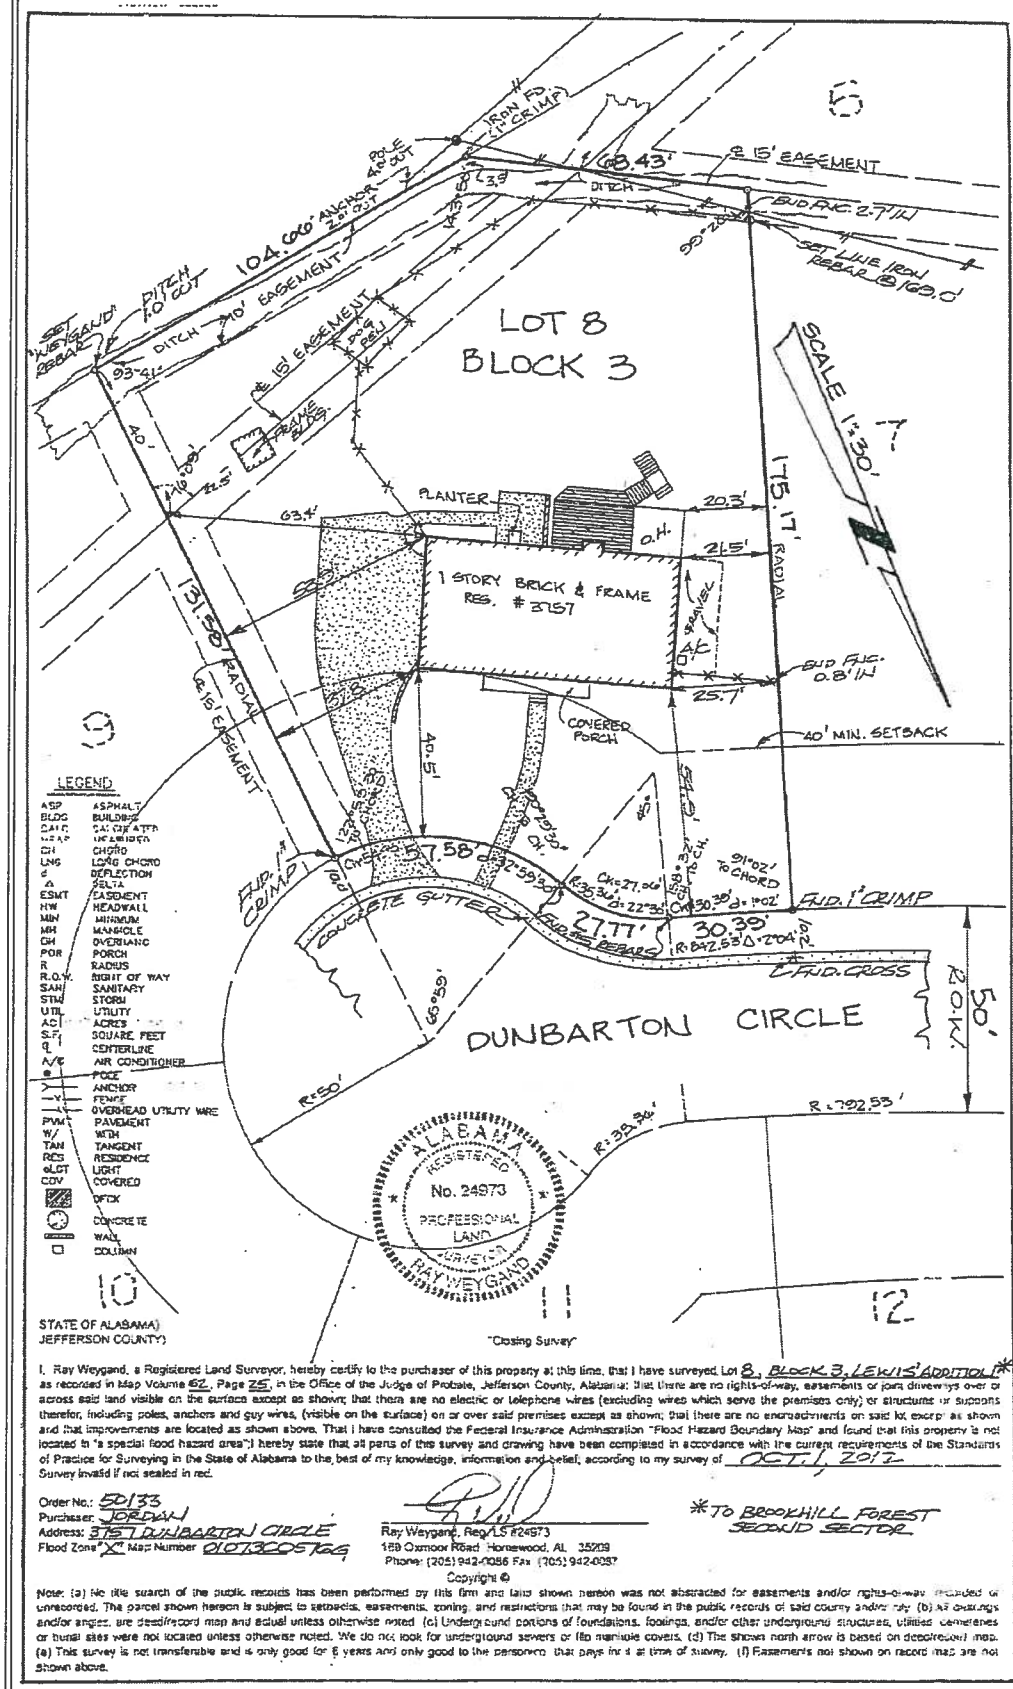

existing SURVEY

SITE PLAN proposed SCALE: 1/8"=1'-0"