


Michael Eric Dale

935 Landale Road, South
Birmingham, Alabama 35222
205.599.6949

eric@ericdale.com

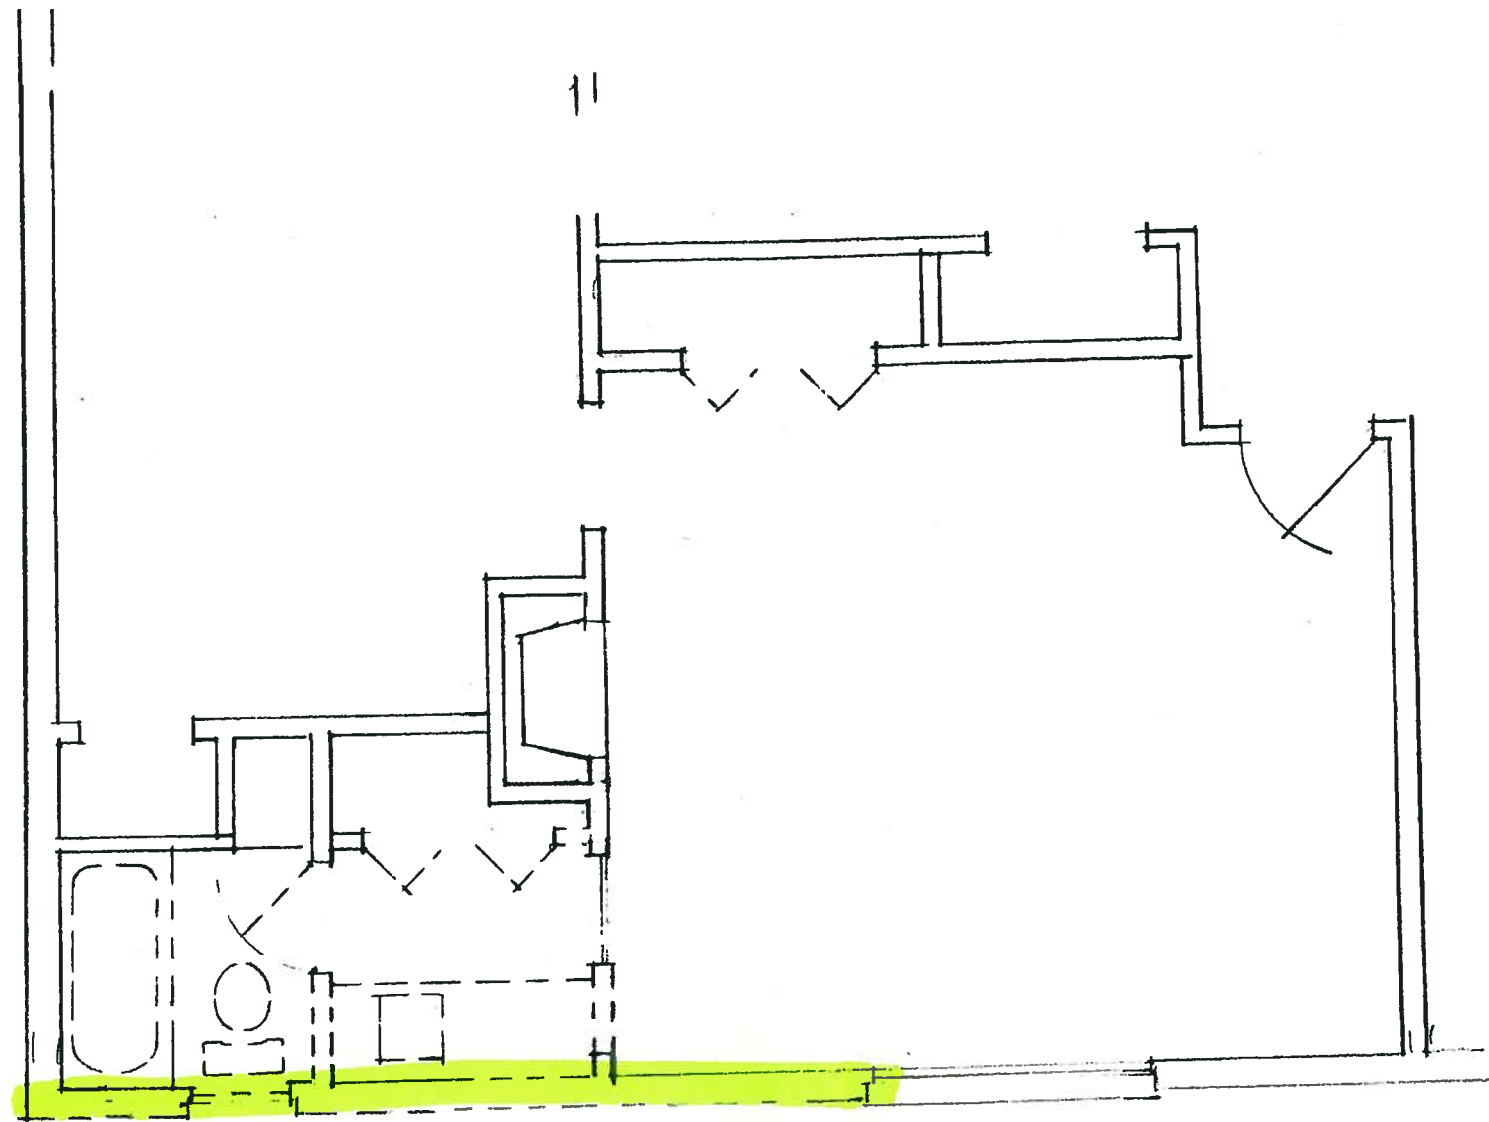

4113 demo plan

9/2 Date Issued	Review Description
-----------------------	-----------------------

Project
Master Suite Addition
3501 Brookwood Road
for
The Lukens

Date	Project #
August 31, 2013	

Description
Existing Plan


Scale	Reference North	Drawing #
1/4" = 1'-0"		A.1



Michael Eric Dale

935 Landale Road, South
Birmingham, Alabama 35222
205.599.6949

eric@ericdale.com

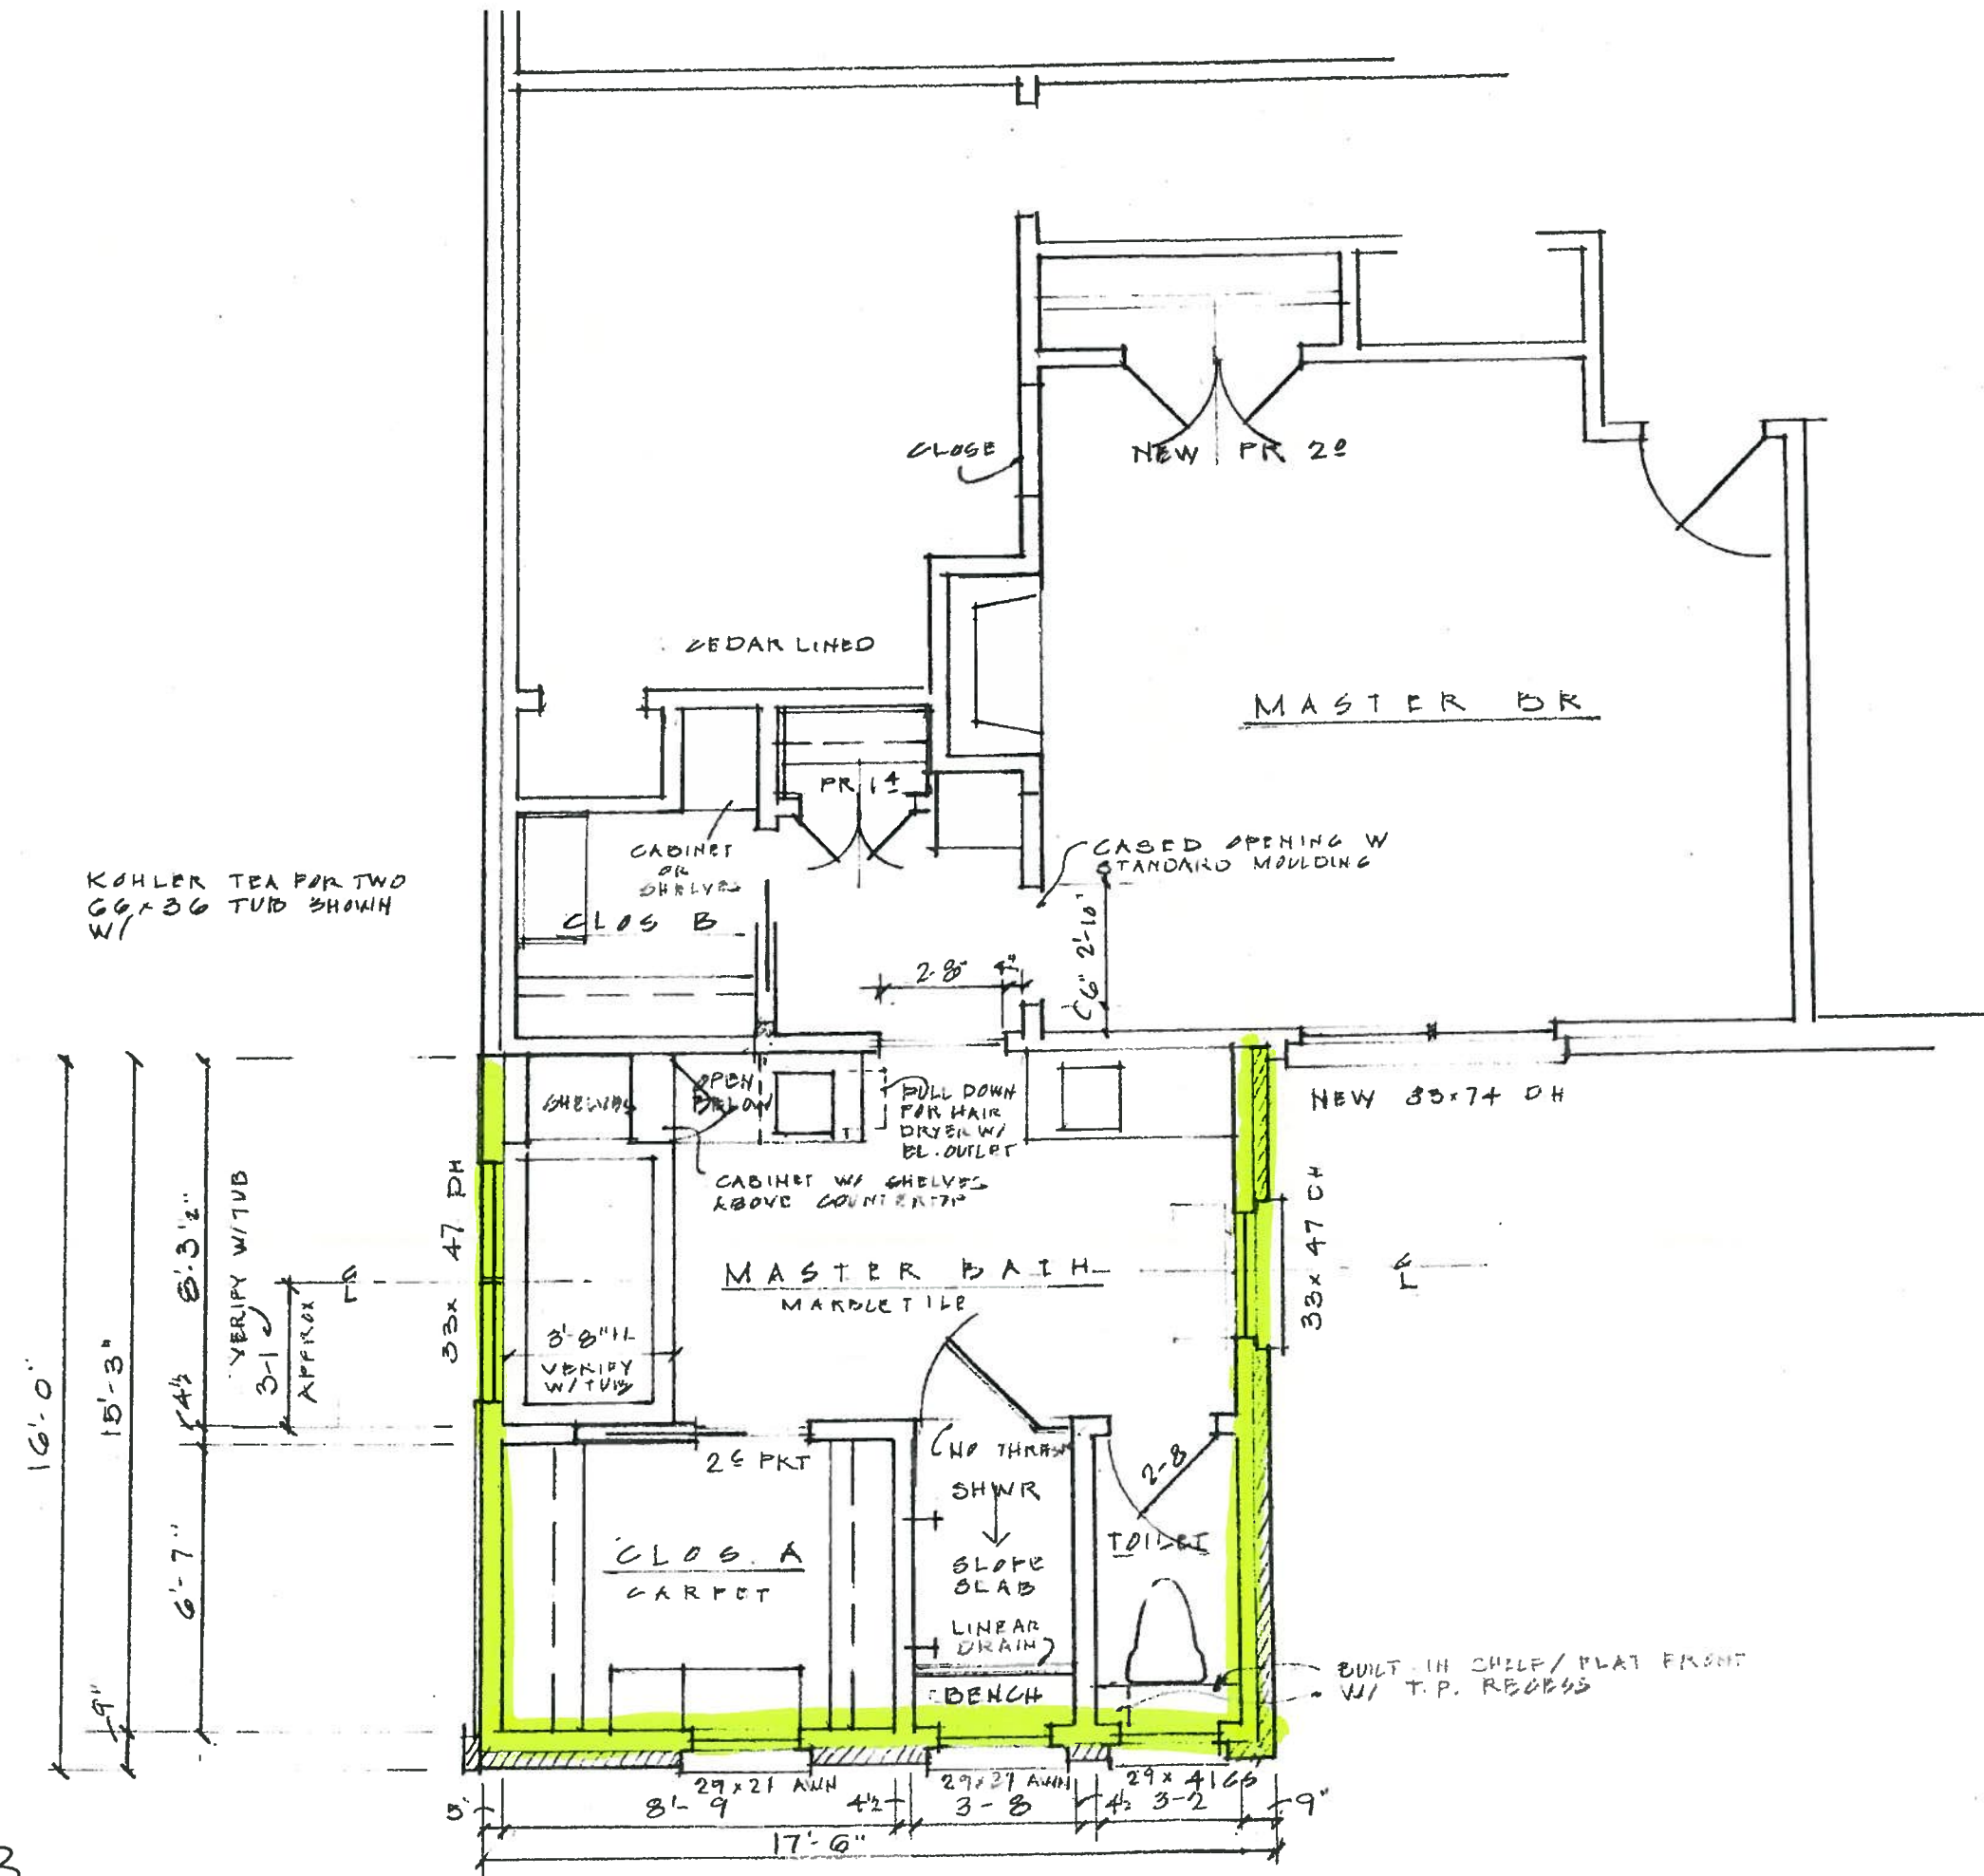


9/2 Date Issued	Review Description
Project	
Master Suite Addition 3501 Brookwood Road for The Lukens	
Date	Project #
August 31, 2013	
Description	
First Floor Plan	
Scale	
1/4" = 1'-0"	
Reference North	Drawing #
⊕	A.2

4113


Michael Eric Dale

935 Landale Road, South
Birmingham, Alabama 35222
205.599.6949

eric@ericdale.com

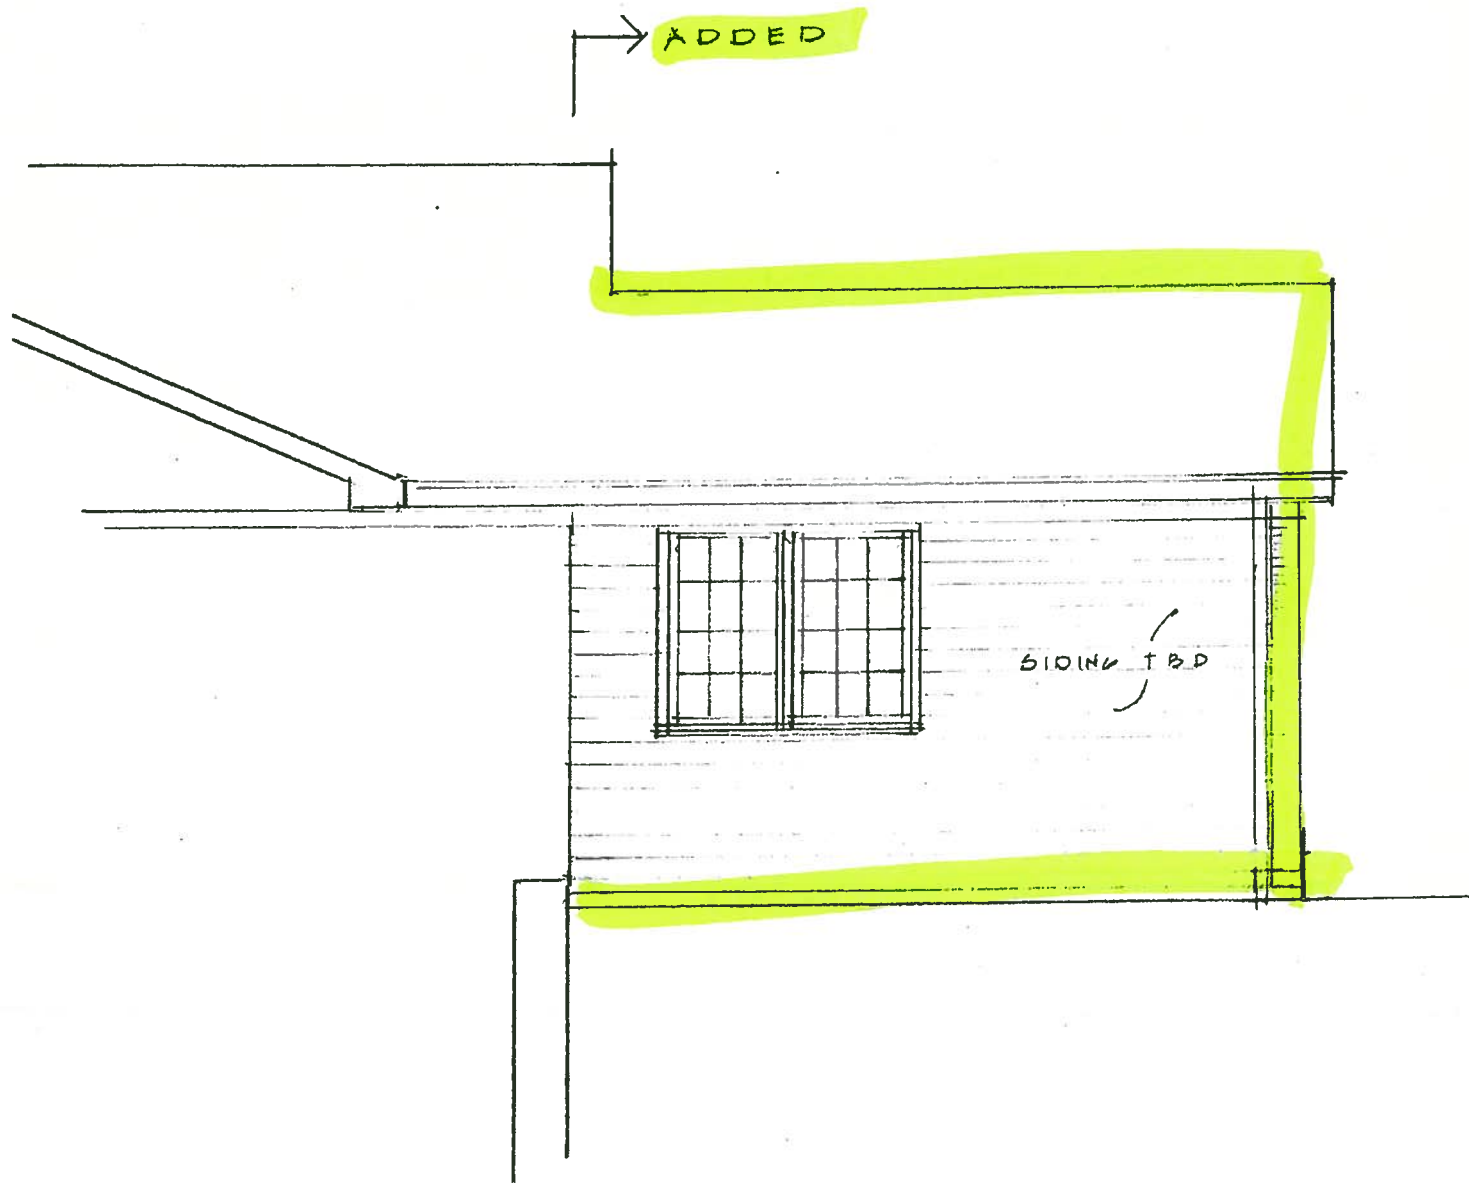

WEST SIDE ELEV.

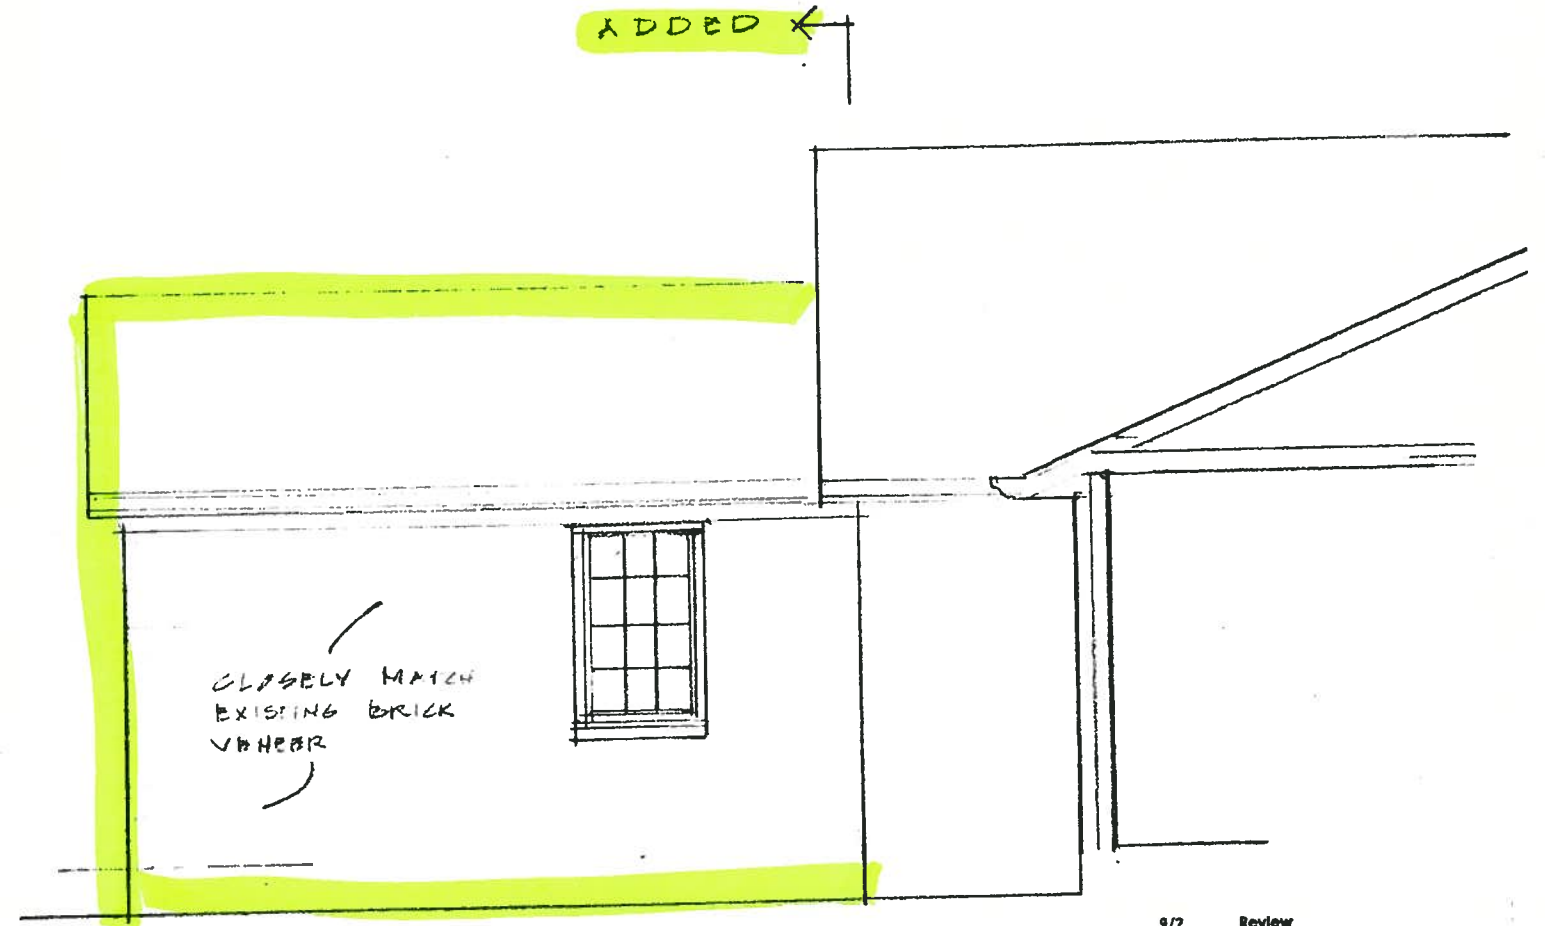

EAST SIDE ELEV.

9/2 Date Issued	Review Description
-----------------------	-----------------------

Project

Master Suite Addition
3501 Brookwood Road
for
The Lukens

Date	Project #
------	-----------

August 31, 2013

Description

Side Elevations

Scale
1/4" = 1'-0"

Reference North

Drawing #




A.3

Michael Eric Dale

935 Landale Road, South
Birmingham, Alabama 35222
205.599.6949

eric@ericdale.com

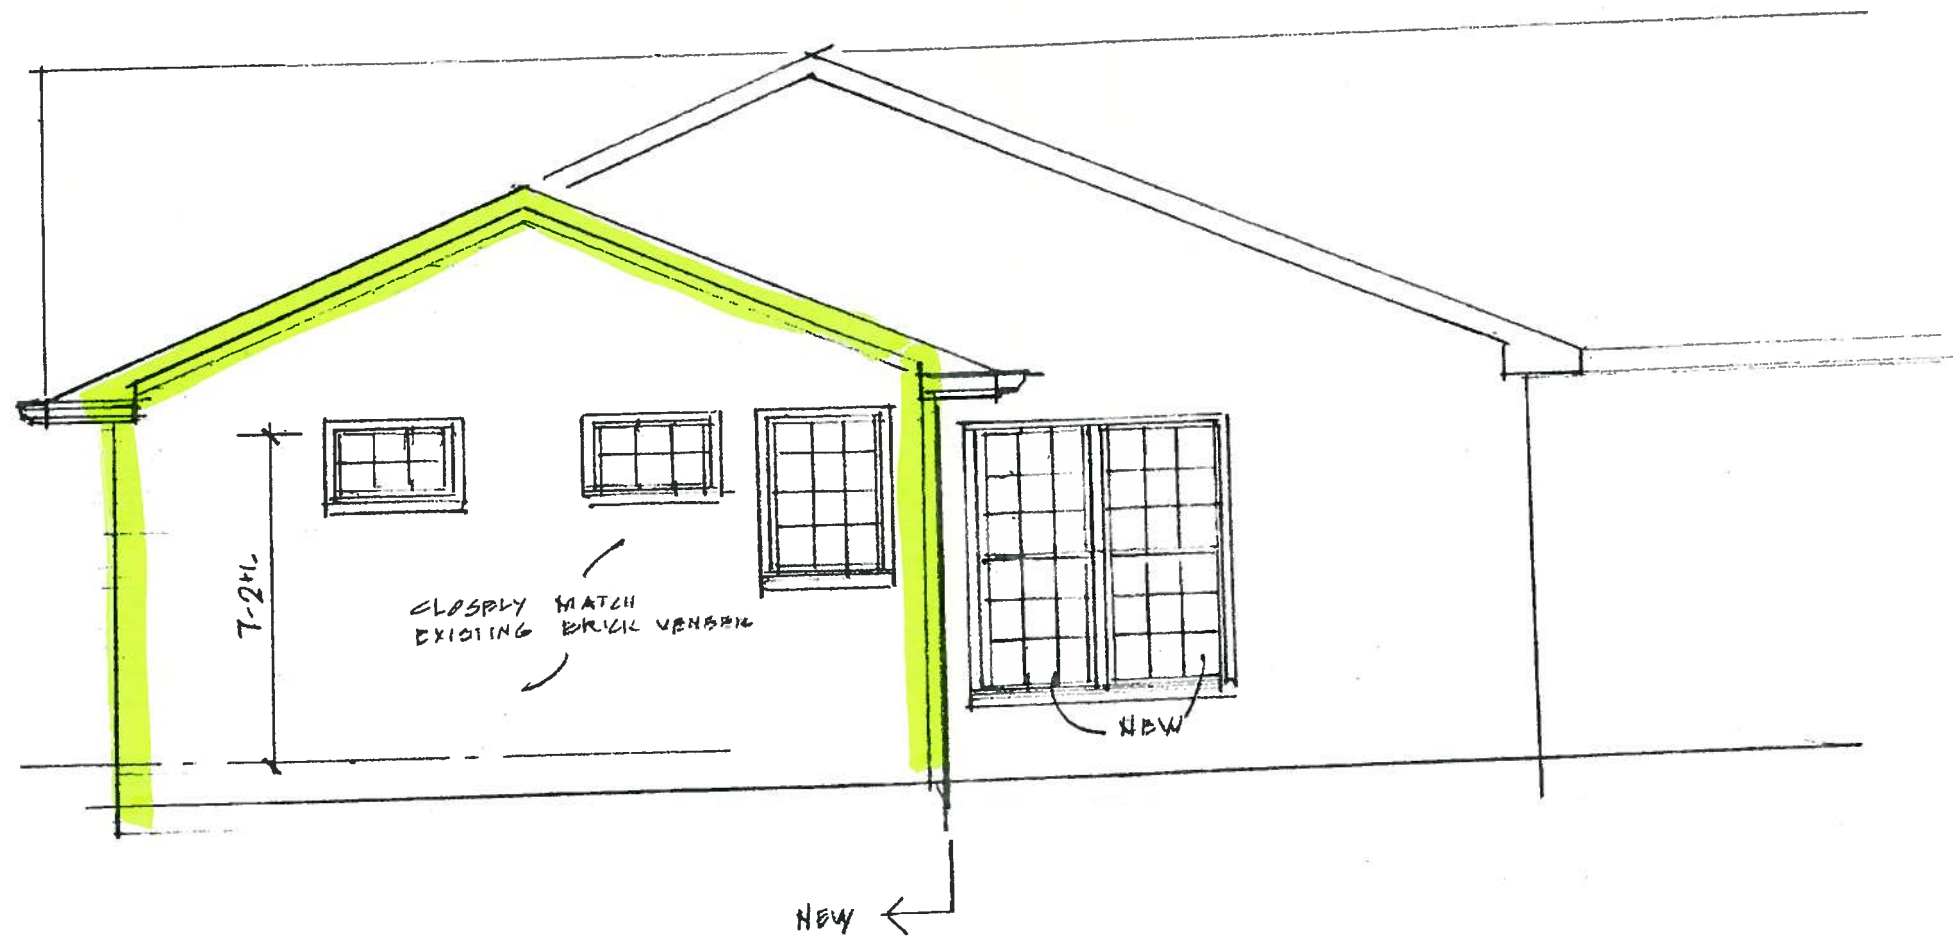

REAR ELEVATION

9/2 Date Issued	Review Description
-----------------------	-----------------------

Project
Master Suite Addition
3501 Brookwood Road
for
The Lukens

Date	Project #
August 31, 2013	

Description
Rear Elevation

Scale
1/4" = 1'-0"

Reference North	Drawing #
⊕	A.4