



CHRISTOPHER
ARCHITECTURE
& INTERIORS

1425 HUNTERS LANE
MOUNTAIN BROOK, AL 35213
TEL: (205) 985-1400 FAX: (205) 985-1401
CHRISTOPHER@C.A.I.COM

RIDGEVIEW HOUSE

3620 RIDGEVIEW DRIVE
MOUNTAIN BROOK, AL 35213



01 | FRONT ELEVATION
SCALE: 1/4"=1'-0"

DATE	DESCRIPTION

ELEVATIONS

PROJECT NUMBER
14043

ISSUE DATE
00/00/00

DESIGNER
BM

CONTRACTOR
CR

SHEET NUMBER

A3.1

NOT FOR CONSTRUCTION

4163



CHRISTOPHER
ARCHITECTURE
& INTERIORS

2222 BRANTLEY BLVD
DUNWOODY, GA 30328
TEL: 404.483.1800 FAX: 404.483.1801
WWW.CHRIARCH.COM

RIDGEVIEW HOUSE

3620 RIDGEVIEW DRIVE
MOUNTAIN BROOK, AL 35213

DATE: 00/00/00 PROJECT: 14043

NO.	DESCRIPTION	DATE

ELEVATIONS

PROJECT NUMBER
14043

ISSUE DATE
00/00/00

DRAWN BY
BM

CHECKED BY
CR

SHEET NUMBER

A3.2

NOT FOR CONSTRUCTION



01 | REAR ELEVATION
SCALE: 1/4"=1'-0"

4163



CHRISTOPHER
ARCHITECTURE
& INTERIORS

1000 W. 10TH ST.
DURHAM, NC 27603
TEL: 919.286.1111 FAX: 919.286.1112
WWW.CHRIARCH.COM

RIDGEVIEW HOUSE

3620 RIDGEVIEW DRIVE
MOUNTAIN BROOK, AL 35213

DATE: 02/14/2013 10:00 AM

PROJECT: 14043

REVISIONS

NO.	DATE	DESCRIPTION

SHEET TITLE

ELEVATIONS

PROJECT NUMBER

14043

ISSUE DATE

00/00/00

DRAWN BY

BM

CHECKED BY

CR

SHEET NUMBER

A3.3

NOT FOR CONSTRUCTION



01 | LEFT ELEVATION
SCALE: 1/8"=1'-0"

4163

PRINT DATE: 02/14/2013 10:00 AM



CHRISTOPHER
ARCHITECTURE
& INTERIORS

ESTABLISHED IN 2002
1007 HADLEY PARK DRIVE
MOUNTAIN BROOK, AL 35213

RIDGEVIEW HOUSE

3620 RIDGEVIEW DRIVE
MOUNTAIN BROOK, AL 35213

DATE PLOTTED: 09/22/2014 10:00:00 AM

REV #	DATE
REV #1	09-16-2014
REV #2	09-22-2014

SHEET TITLE
ELEVATIONS

PROJECT NUMBER #
14043

ISSUE DATE
00/00/00


DRAWN BY
BM

CHECKED BY
CR

SHEET NUMBER

A3.4

NOT FOR CONSTRUCTION

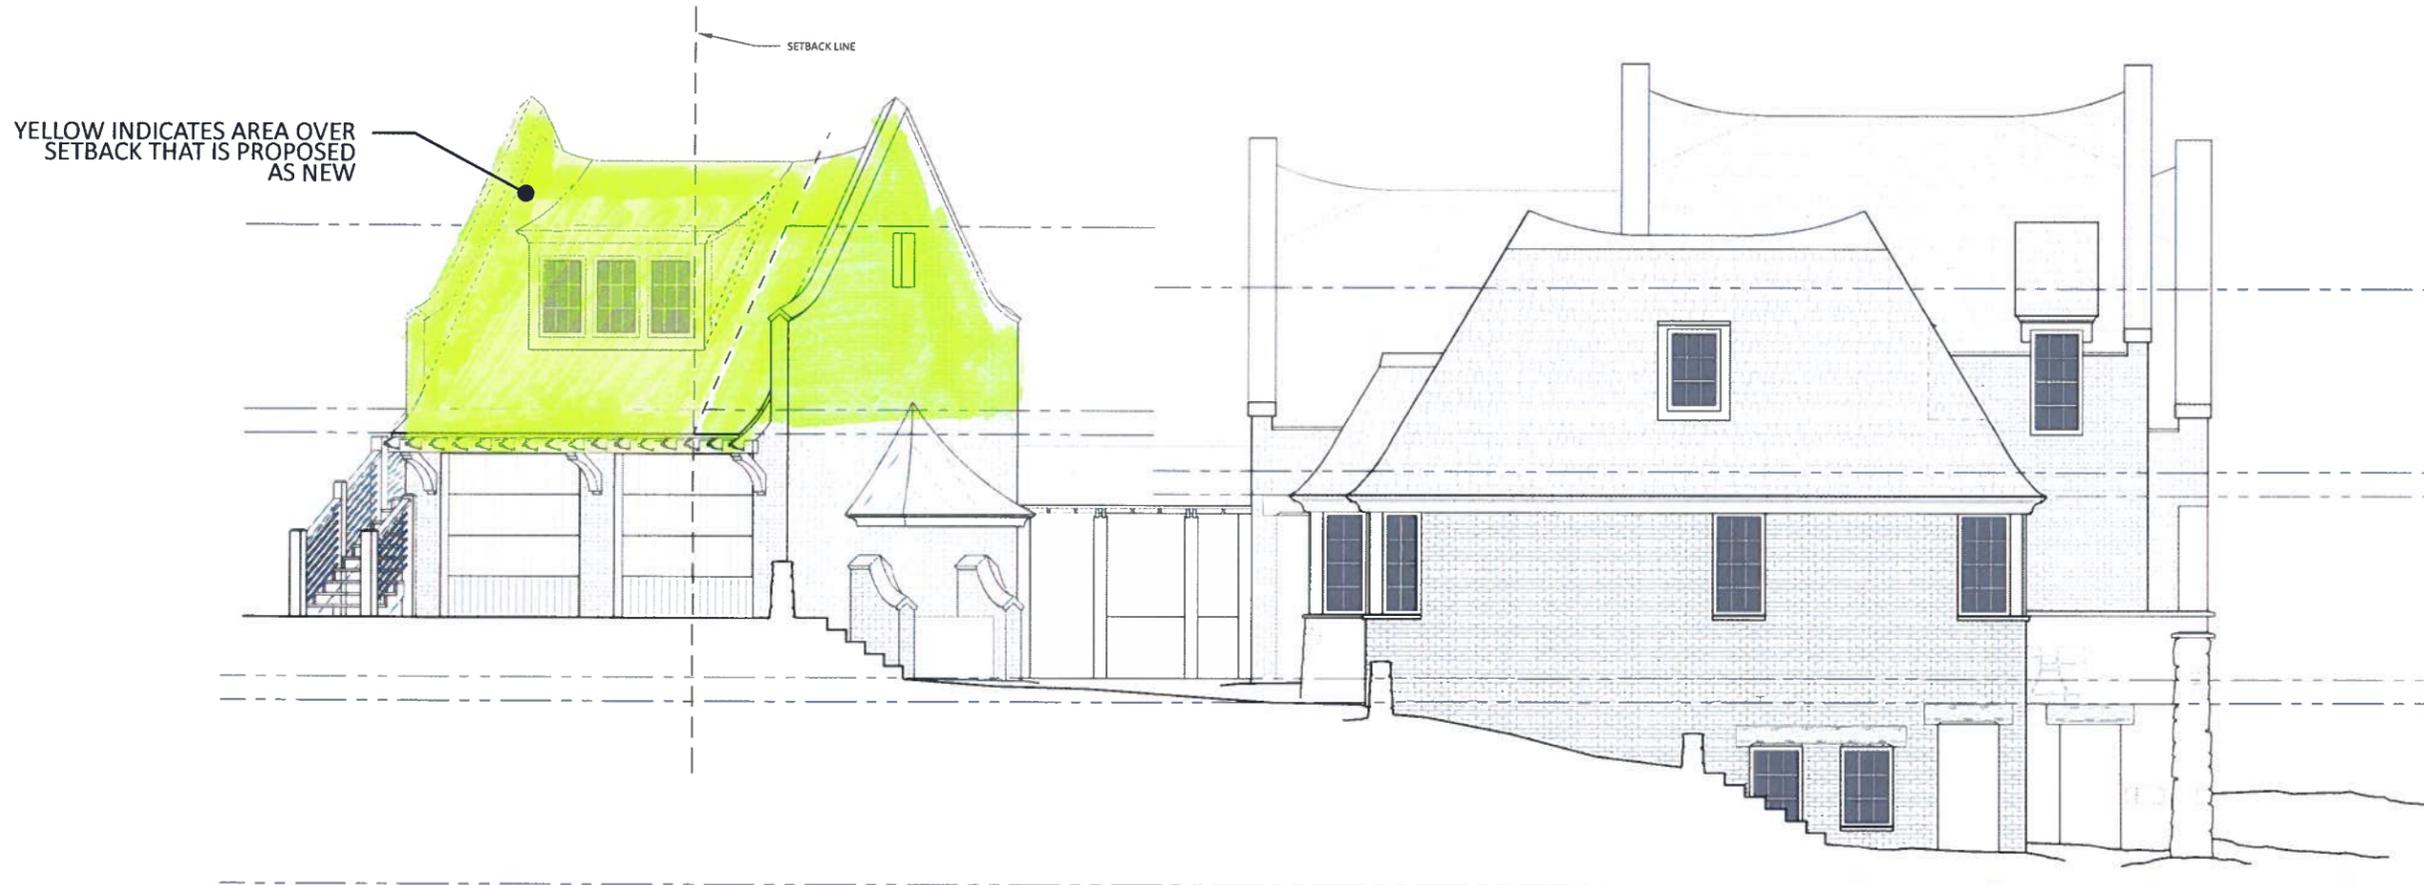

01 | LEFT ELEVATION
SCALE: 1/4"=1'-0"

4163



CHRISTOPHER
ARCHITECTURE
& INTERIORS

REGISTERED ARCHITECT
STATE OF ALABAMA
NO. 14043

RIDGEVIEW HOUSE

3620 RIDGEVIEW DRIVE
MOUNTAIN BROOK, AL 35213

REVISIONS

REV #	DATE	DESCRIPTION
01	09-16-2014	

ELEVATIONS

PROJECT NUMBER
14043

ISSUE DATE
00/00/00


DRAWN BY
CR

CHECKED BY
CR


SHEET NUMBER

A3.5

NOT FOR CONSTRUCTION

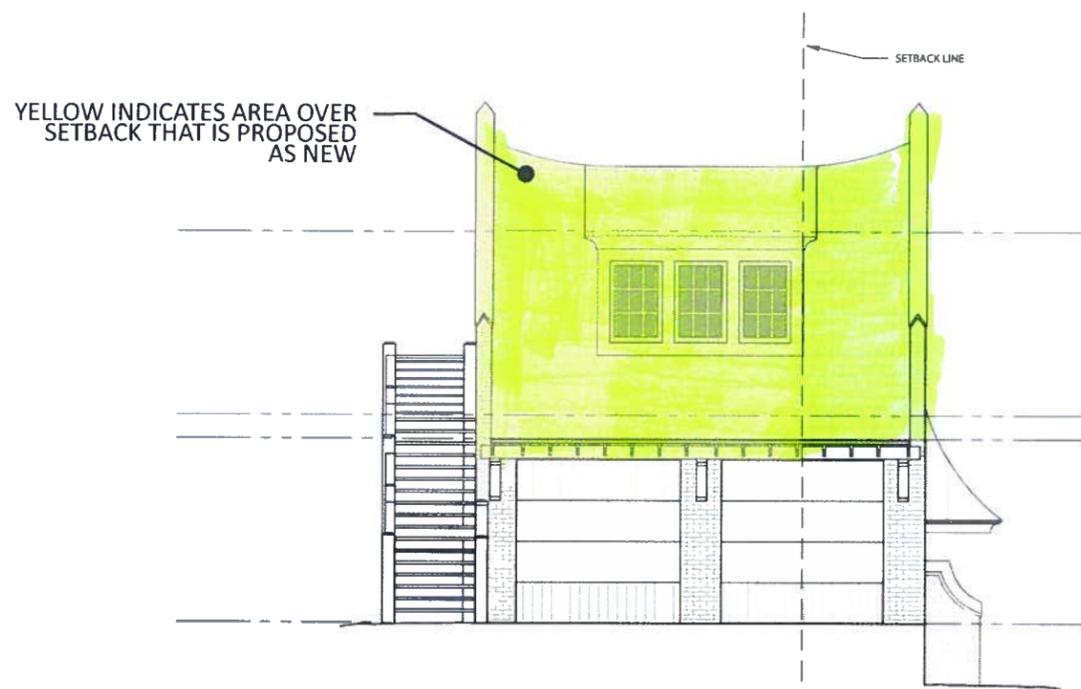

02 | FRONT GARAGE ELEVATION
SCALE: 1/8"=1'-0"

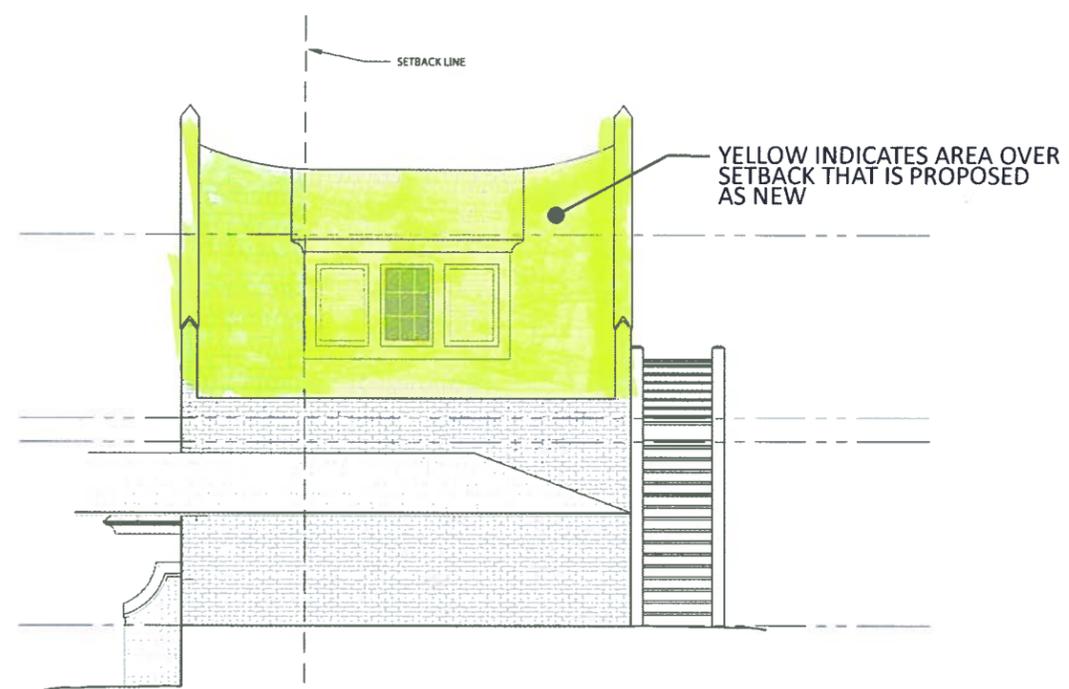

01 | REAR GARAGE ELEVATION
SCALE: 1/8"=1'-0"

4163

PRINT DATE: 09-16-2014 10:21 AM