


Proposed
Potting Shed
12'x26'

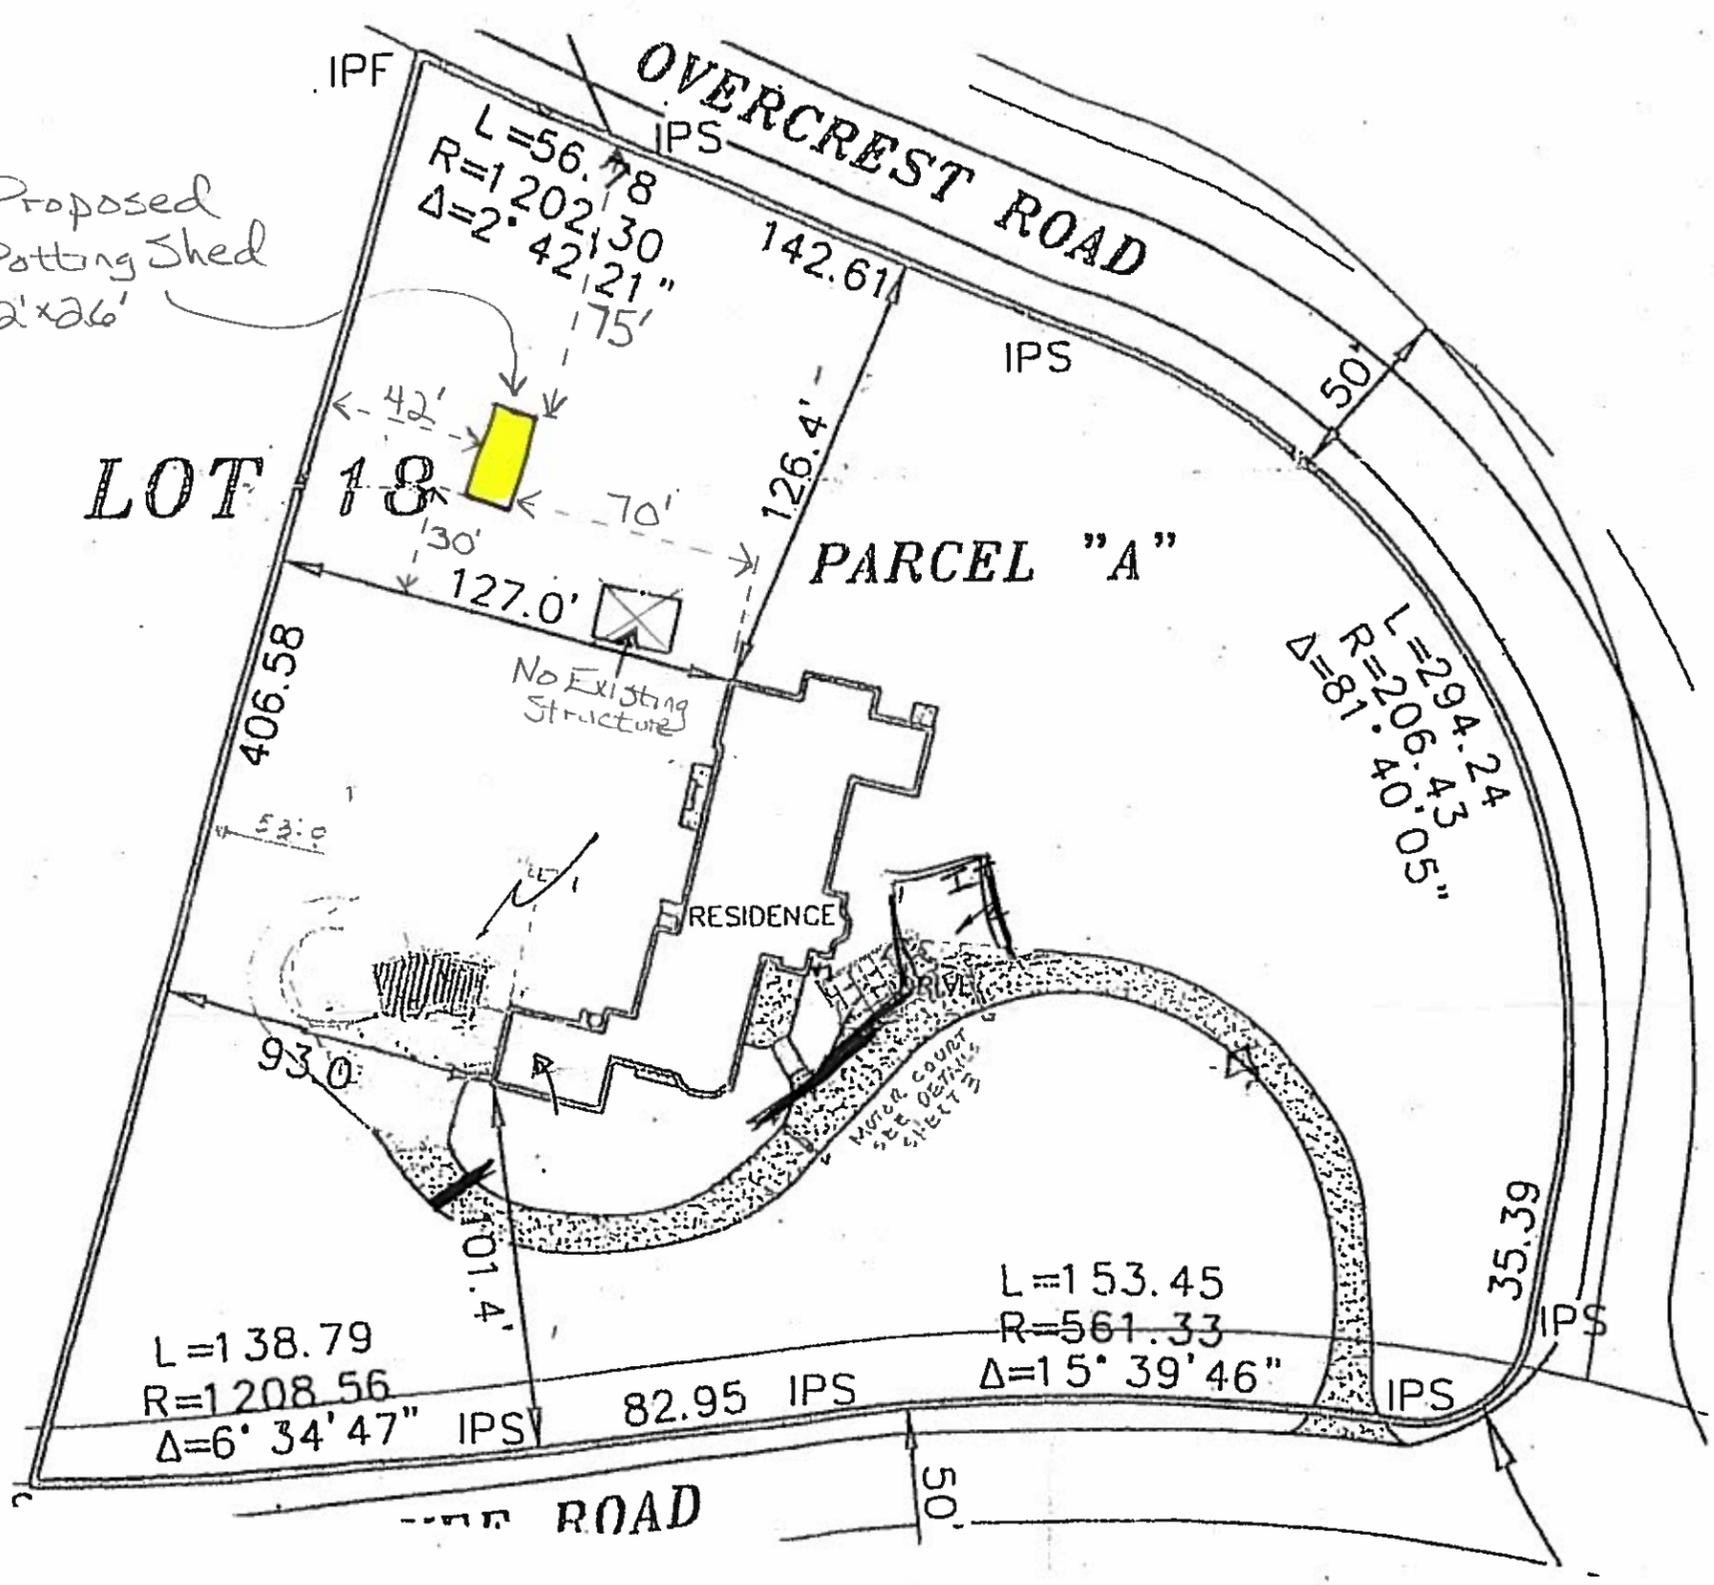

PROPOSED SITE PLAN
SCALE 1"=50'