

NO.	DESCRIPTION	DATE	LABEL

SHEET TITLE:  
**Architectural Site Plan**

Owners Information:  
 Dixon Family Addition & Home Remodel  
 Roberts Construction Group  
 2801 Pump House Road  
 Mountain Brook, Alabama 35243  
 205-901-9527


DRAWINGS PROVIDED BY:  
**A Home Sweet Home Design**  
 P. O. Box 94593 Birmingham, Alabama 35215  
 205-243-9701 &  
 AHAHDBCG@gmail.com

DATE:  
 9/8/2022

SCALE:

SHEET:

**A.2**

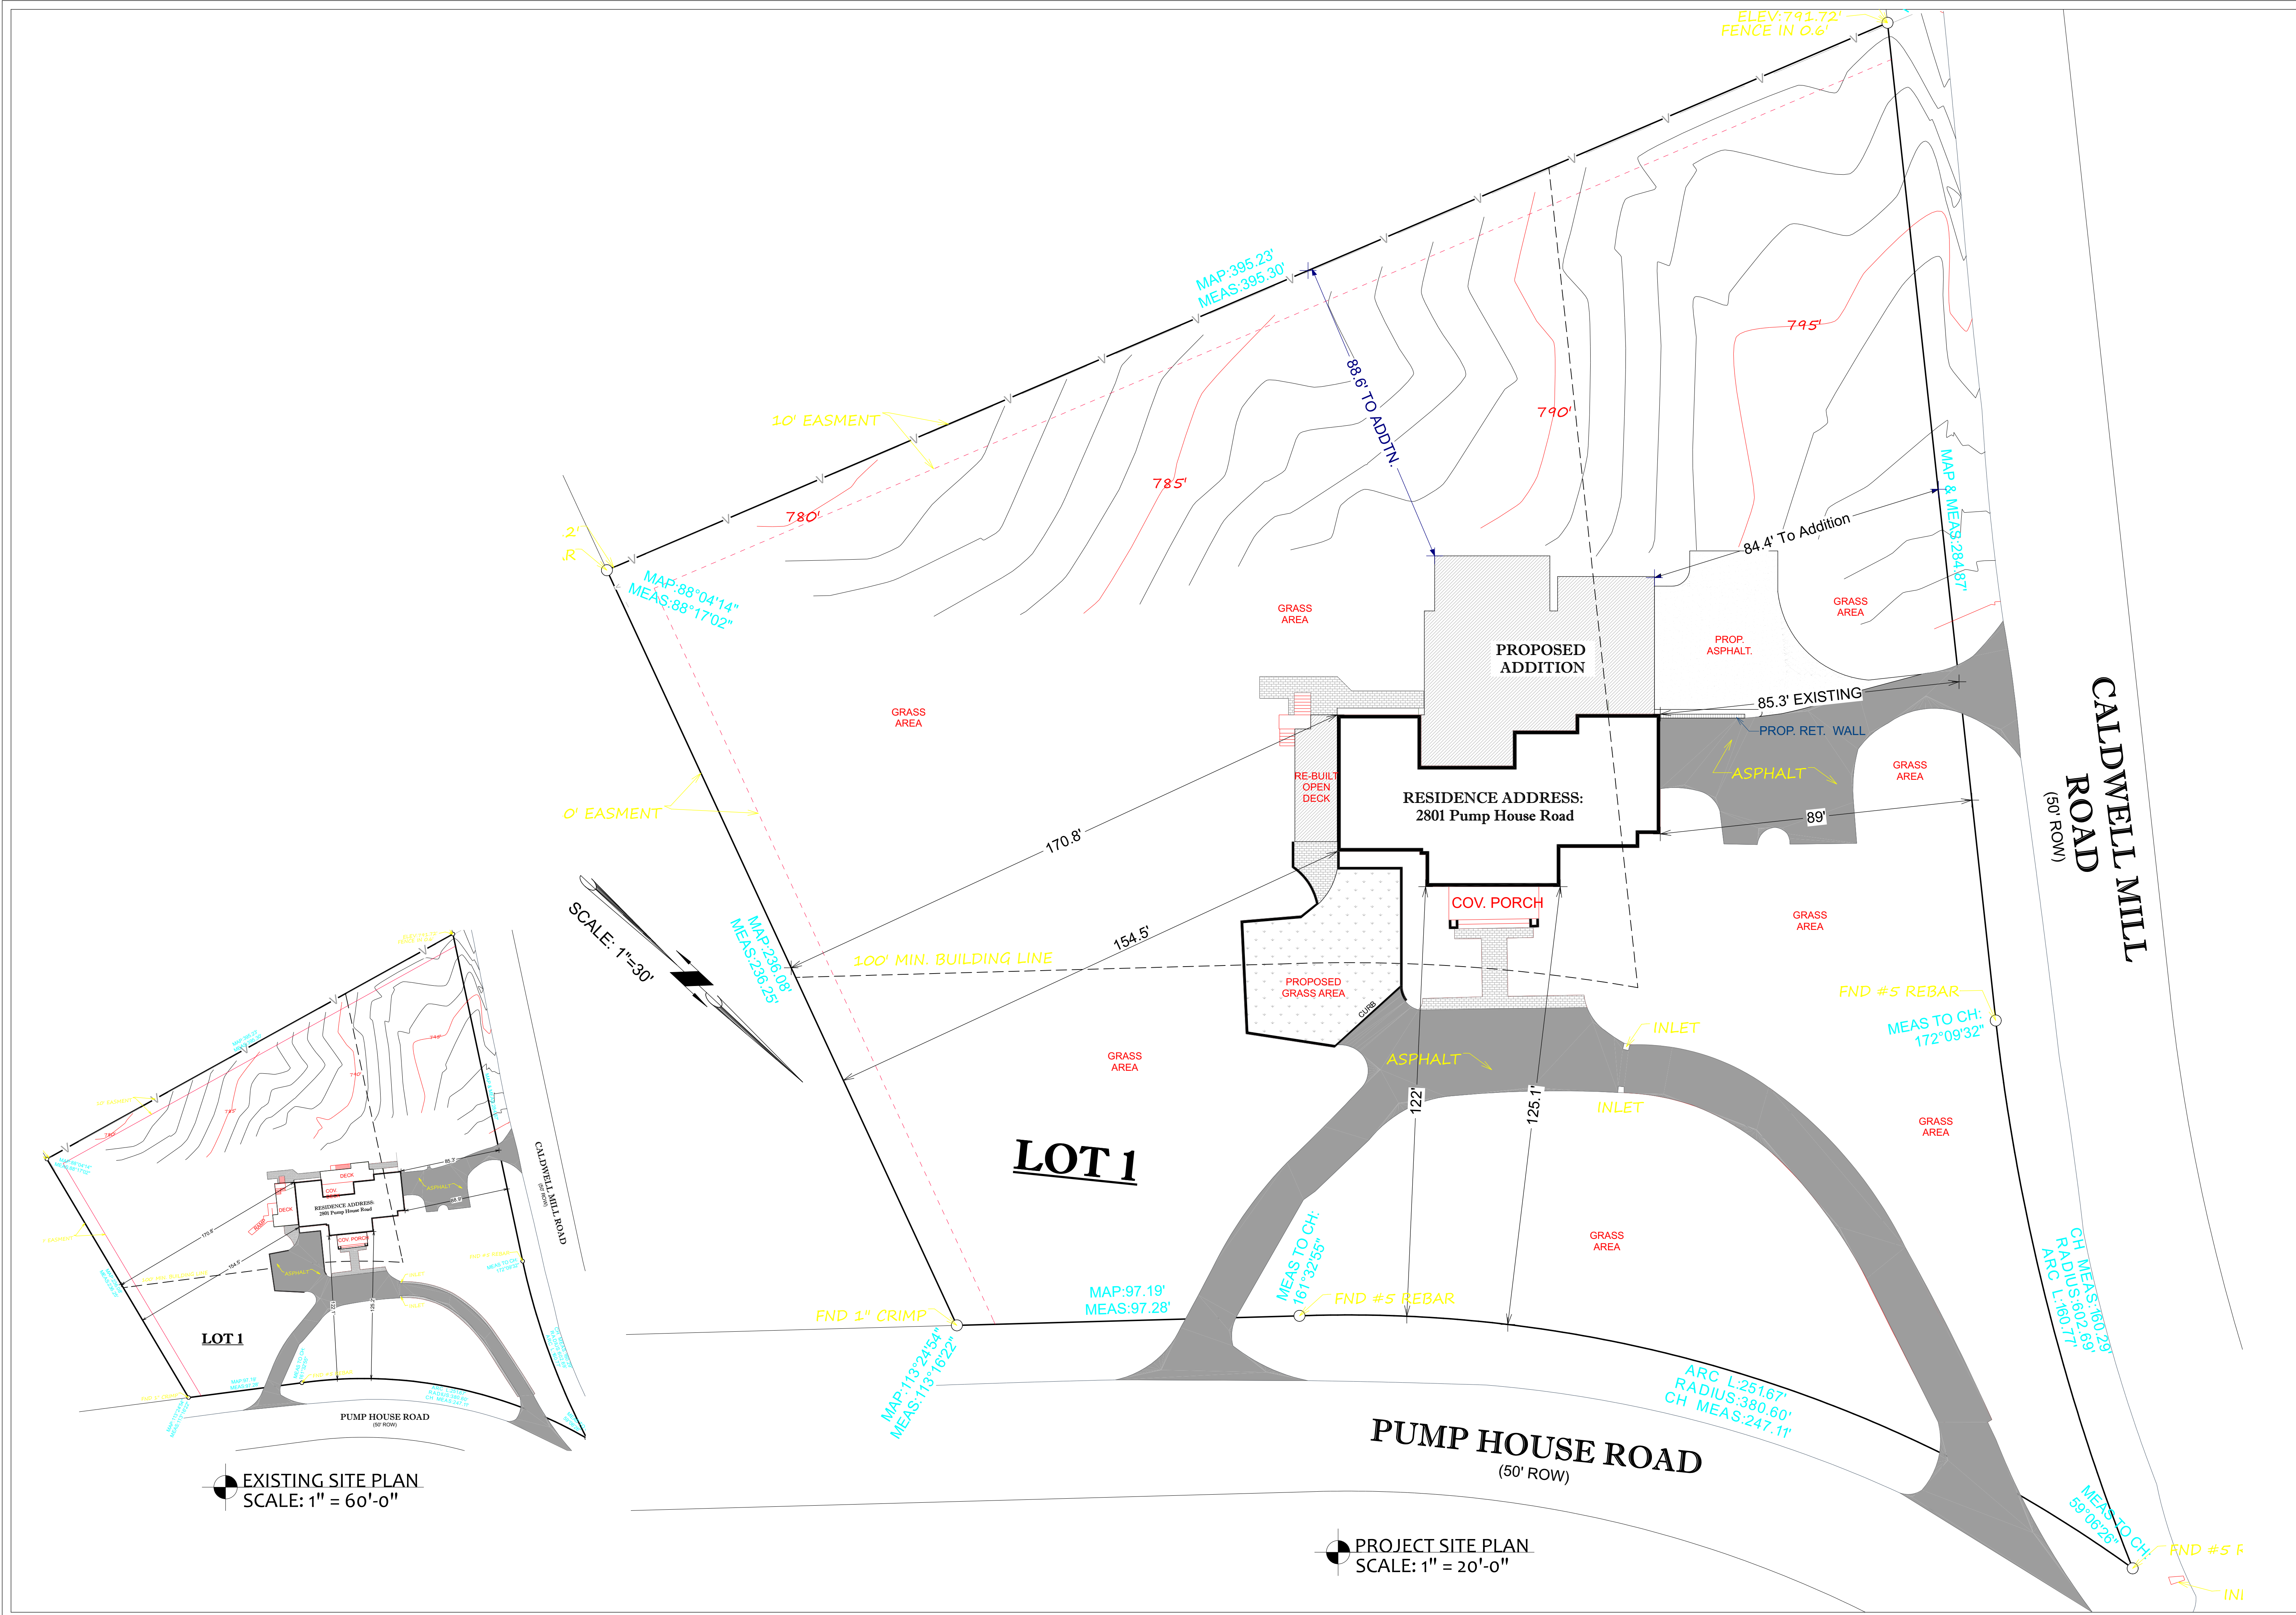

EXISTING SITE PLAN  
 SCALE: 1" = 60'-0"

PROJECT SITE PLAN  
 SCALE: 1" = 20'-0"