



X1 Front Elevation

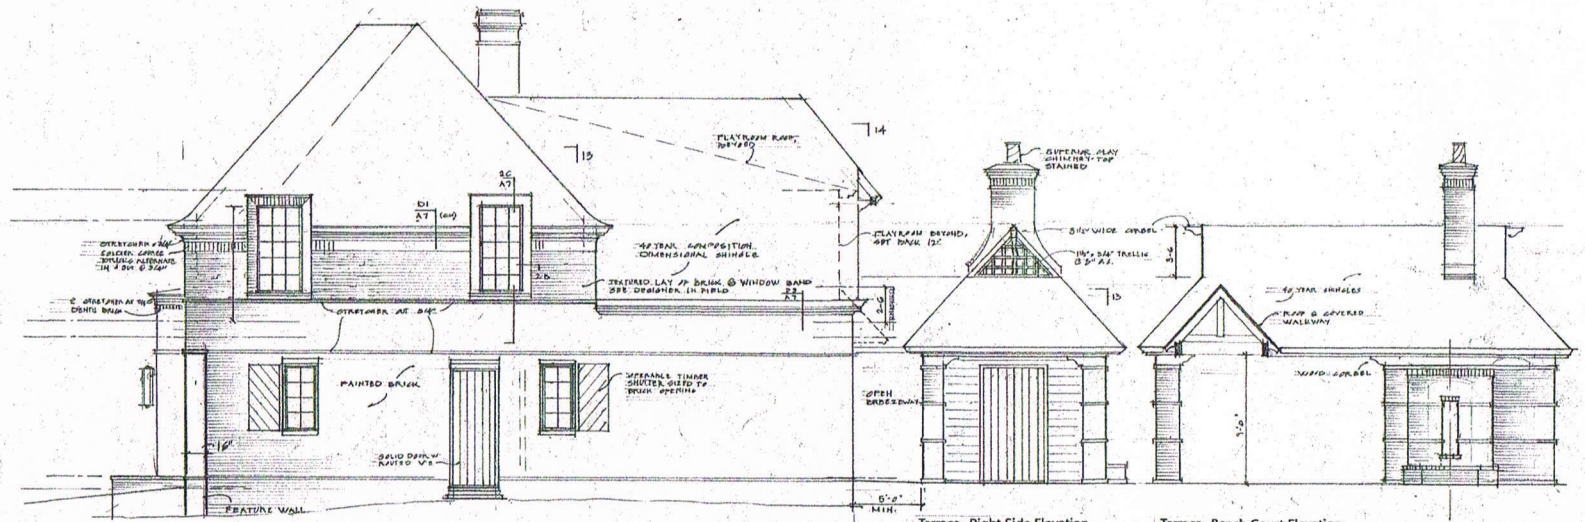


X2 Right Side Elevation

Terrace - Right Side Elevation


Terrace - Beech Court Elevation

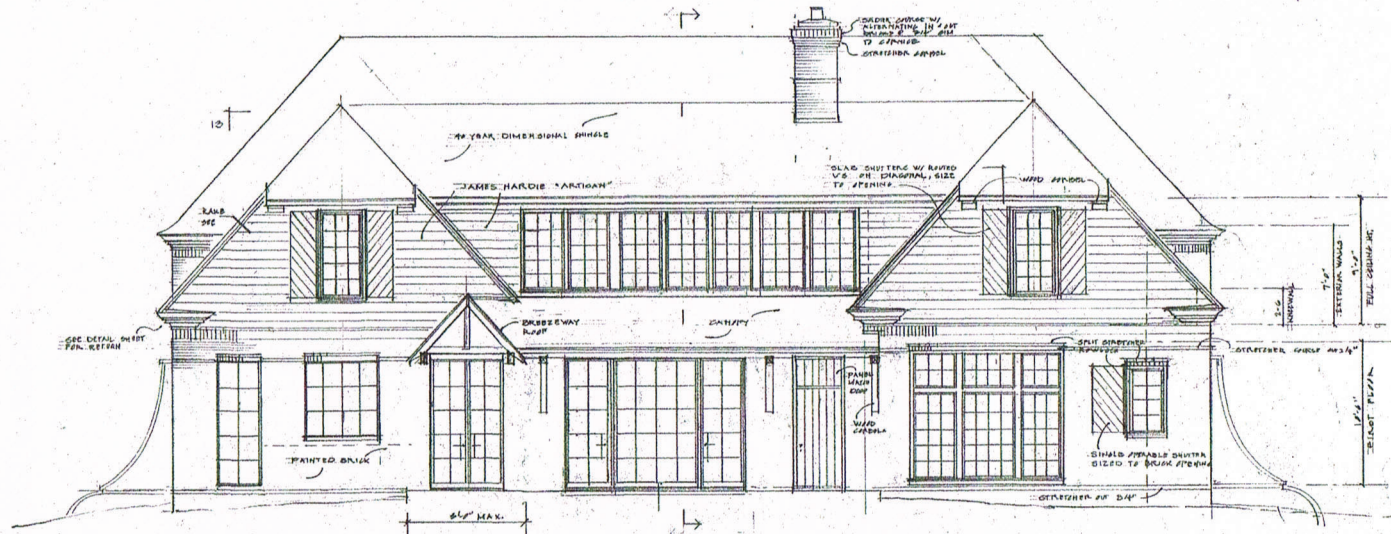


X3 Rear Elevation

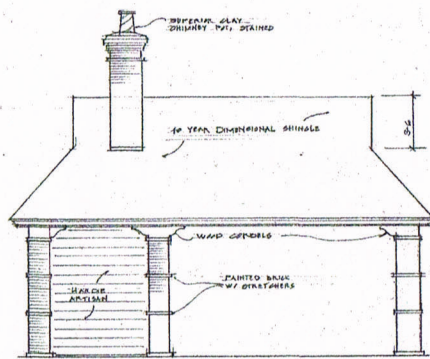

Terrace - Rear Elevation

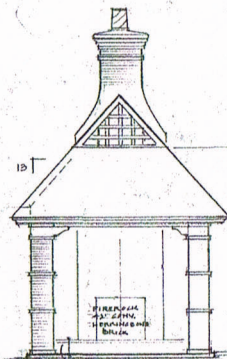

Terrace - Beech Street Elevation

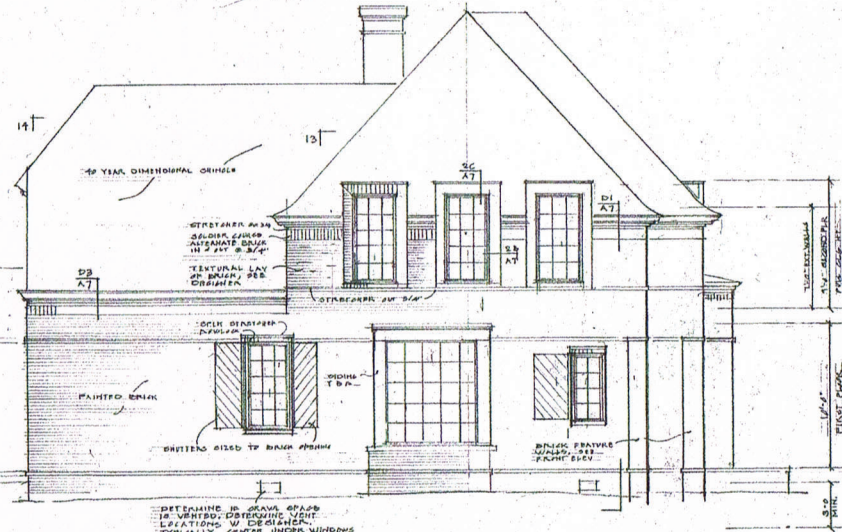

X4 Beech Street Elevation

6-4
10-1
10-1

Revised
Date

Address & Alterations to
877 Beech Court
for
Dalley & Marshall Clay

Date
June 25, 2020

Description
Rear Elevation
Left Side Elevation

Scale
3/4" = 1'-0"

Reference North

Drawing #

A-6

Notes to Contractor:

Contractor must verify all dimensions and conditions at the site, without exception. Report any discrepancies to the Designer and Contractor immediately with supporting photos.

© The soil reproduction is without Designer's permission.

A-23-08