


① EXISTING FRONT ELEVATION
SCALE: 1/4" = 1'-0"

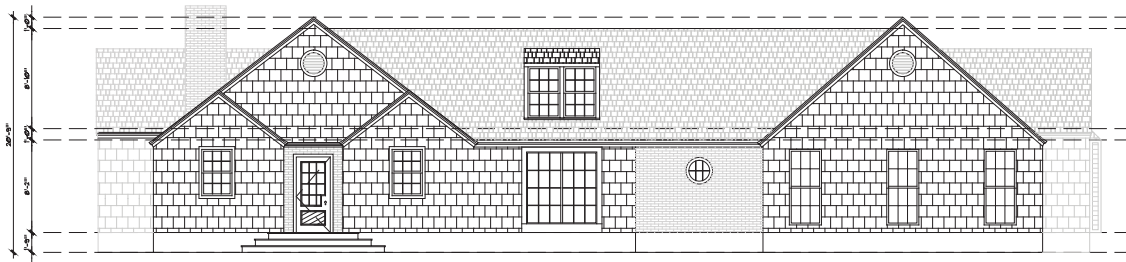

② PROPOSED NORTH ELEVATION
SCALE: 1/4" = 1'-0"

LLOYD RESIDENCE
410 MEADOW BROOK LANE BIRMINGHAM, AL



Drawing Title:
EXTERIOR ELEVATIONS

Date: APRIL, 11, 2023

Scale: AS NOTED

Drawing No.

A 102