


SCHEMATIC PARTIAL FIRST FLOOR PLAN

SCALE: 1/8" = 1'-0"

02-21-24

NOTES:


- Schematic Drawings are for design intent only.
- Contractor to verify all existing conditions & dimensions.
- Contractor to verify & provide all civil, electric, plumbing, mechanical & structural plans and information required for pricing, code compliance & construction.

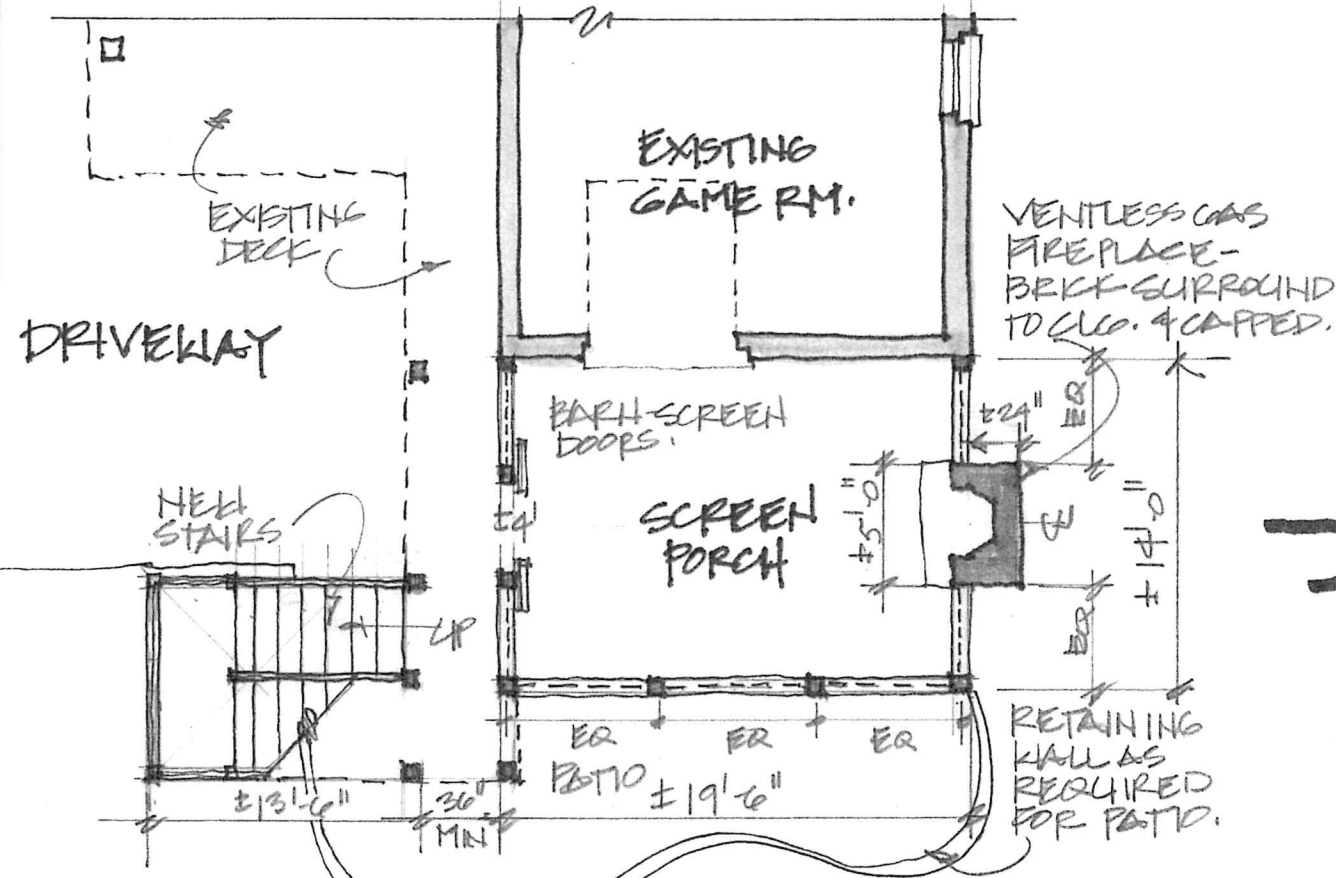

SCHEMATIC PARTIAL GROUND FLOOR PLAN

SCALE: 1/8" = 1'-0"


02-21-24

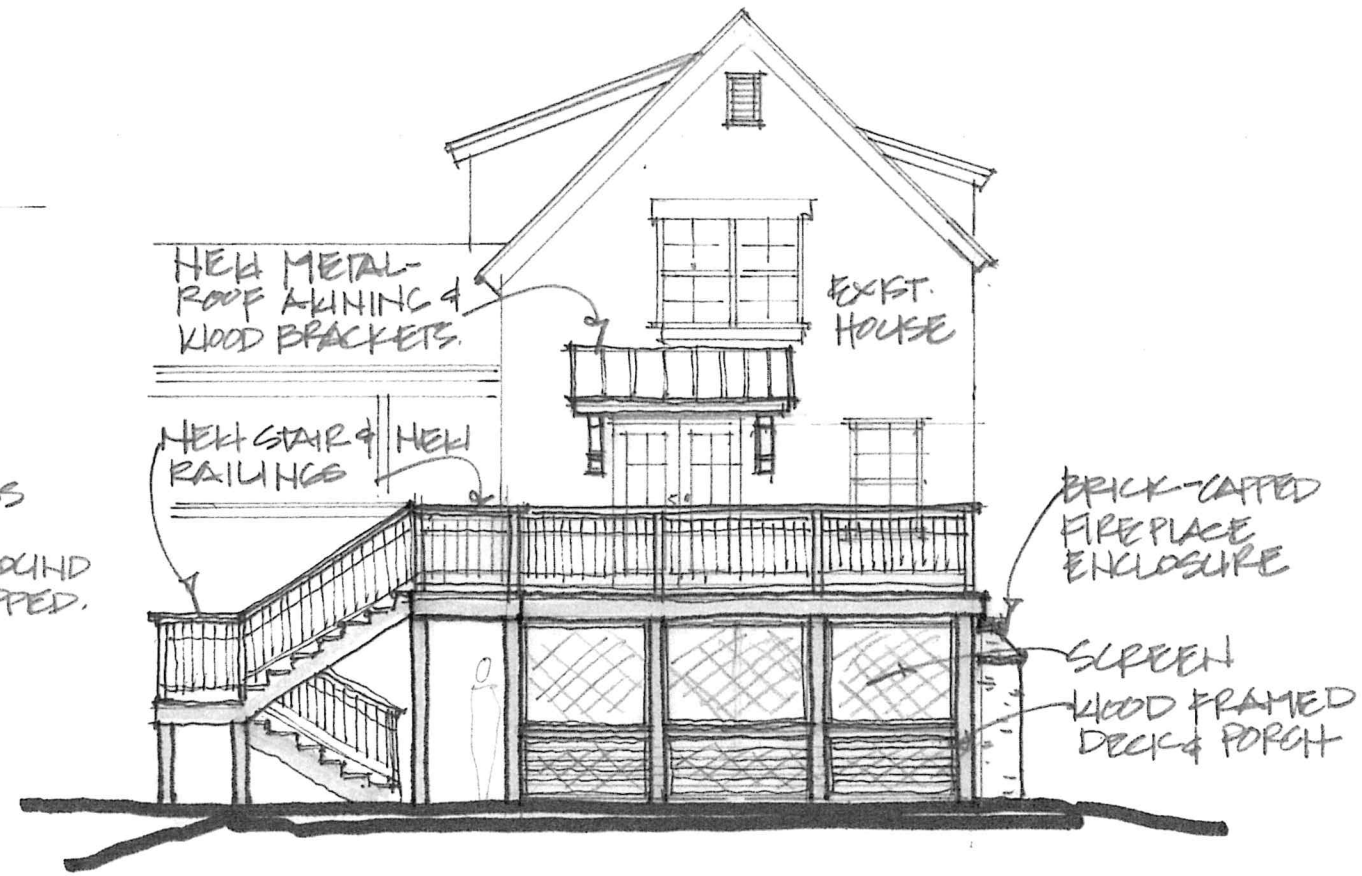

SCHEMATIC PARTIAL REAR ELEVATION

SCALE: 1/8" = 1'-0"

02-21-24

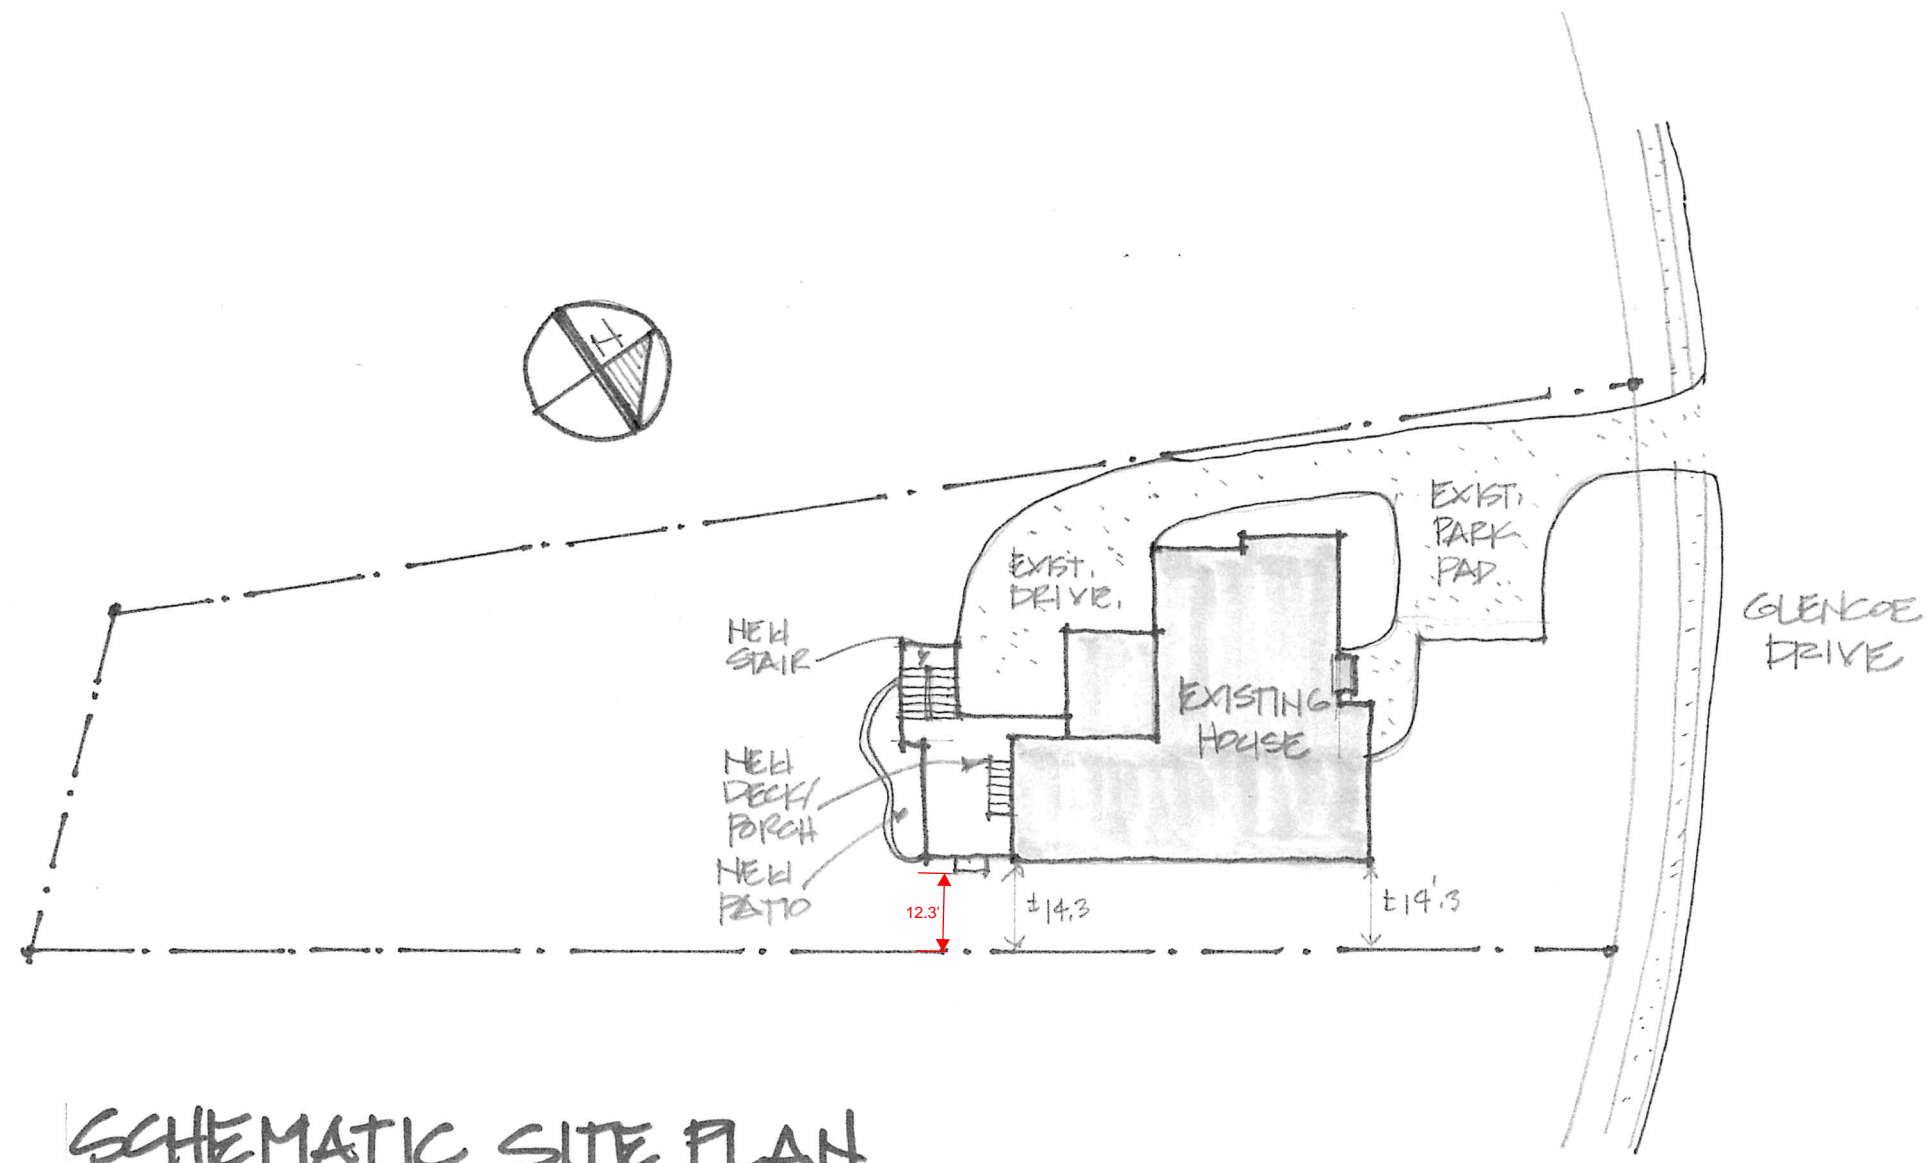

- NOTES:**
- Schematic Drawings are for design intent only.
 - Contractor to verify all existing conditions & dimensions.
 - Contractor to verify & provide all civil, electric, plumbing, mechanical & structural plans and information required for pricing, code compliance & construction.

SCHEMATIC SITE PLAN
 SCALE: 1" = 30'

02-21-24