


1 SIDE ELEVATION - SOUTH
SCALE: 1/4" = 1'-0"

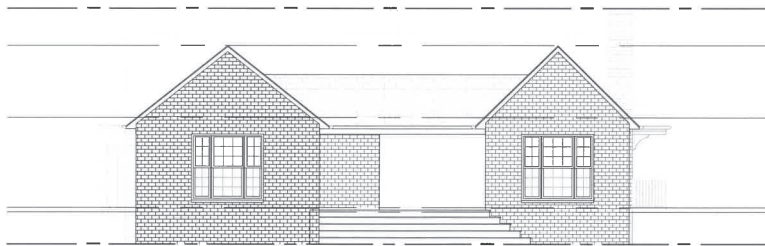

2 REAR ELEVATION - WEST
SCALE: 1/4" = 1'-0"

DOW RESIDENCE
116 CRESTWOOD DRIVE BIRMINGHAM, AL

0323 - ISSUED FOR BID



Drawing Title:
SIDE AND REAR
ELEVATION

Date: DECEMBER 3, 2023

Scale: AS NOTED

Drawing No.

△ 101