


- PROPOSED IMPROVEMENTS:**
1. PREFABRICATED RESTROOM FACILITY (2 TOILET)
 2. LED FIELD LIGHTING
 3. (7 EACH) 16' HT BLACK, VINYL COATED CHAINLINK FENCE BACKSTOPS
 4. 4' HT BLACK VINYL CHAINLINK PERIMETER FENCING

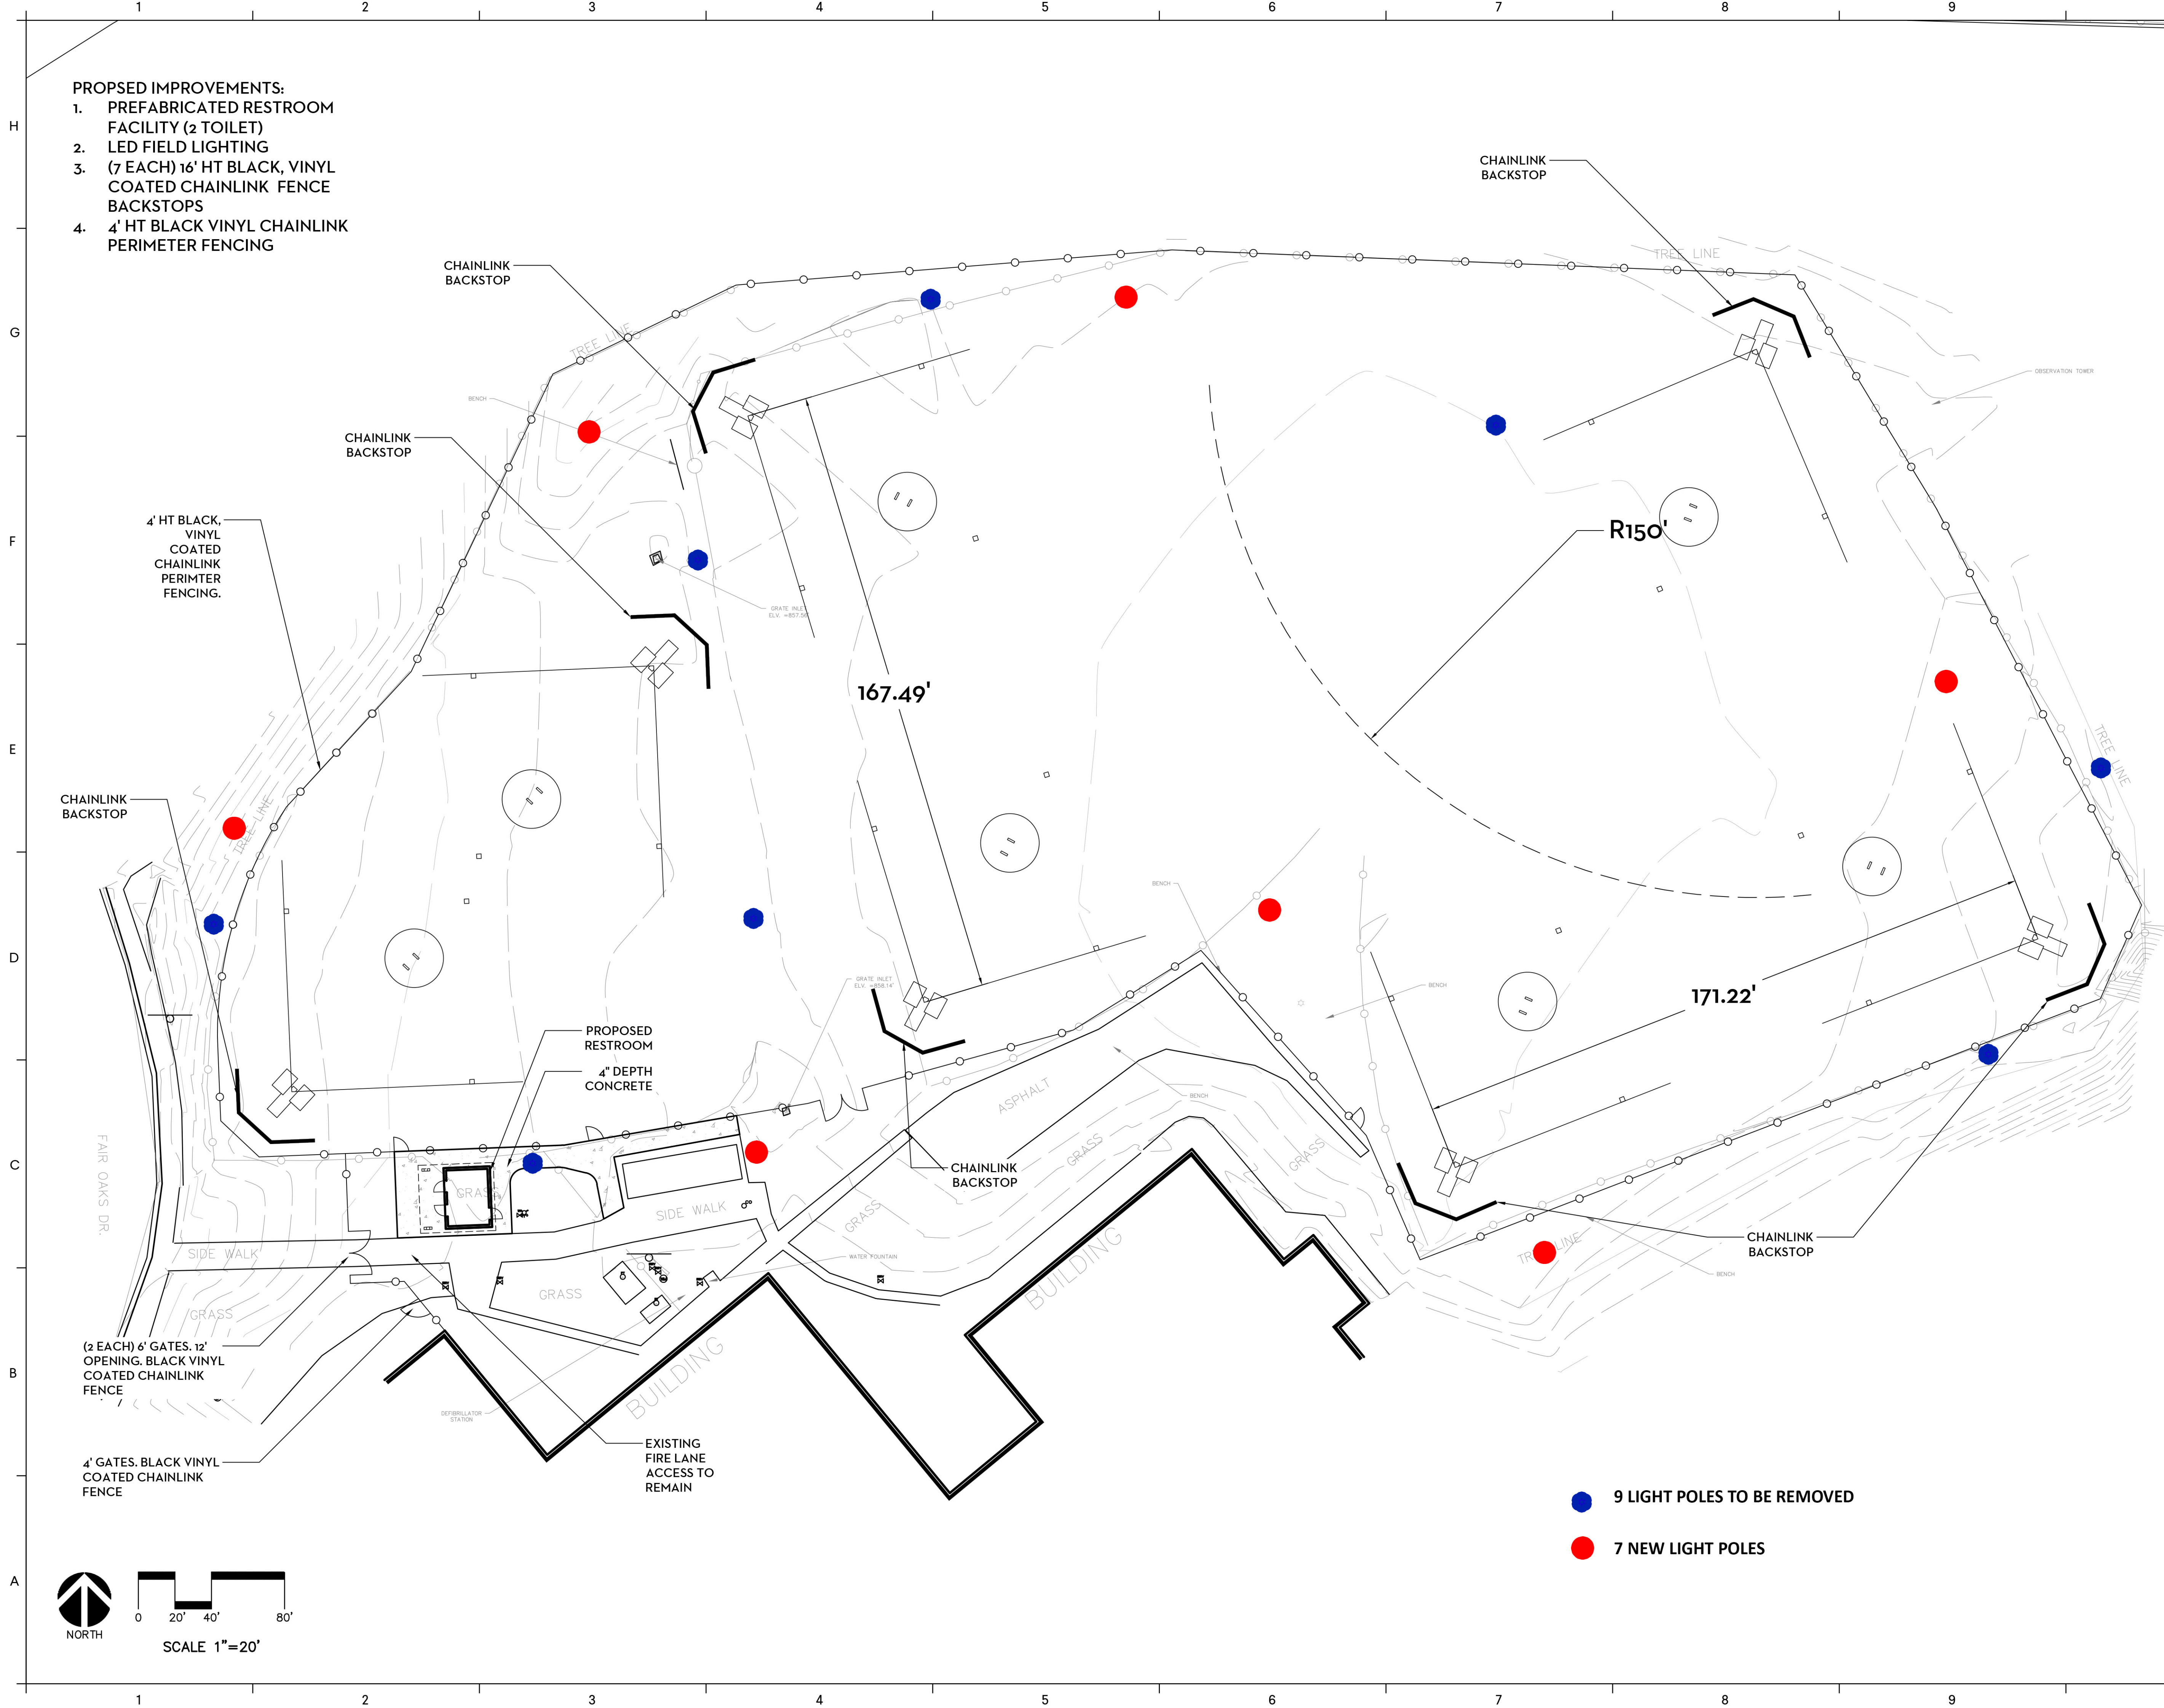

2701 1st Avenue S
 Birmingham, AL 35233
 T 205.879.4462
 GMCNETWORK.COM

ISSUE / DATE
 FOR REVIEW / 2020.04.01

DRAWN BY: DB
 CHECKED BY: JB

CHEROKEE BEND FIELD
 MULTITUSE FIELD RENOVATION
 MOUNTAIN BROOK, ALABAMA

GMC Project #CBHM190084

SITE PLAN

SF1.0
 sheet 1 of 6