


Site Plan / Hardscape Plan
 scale: 1/8" = 1'-0"

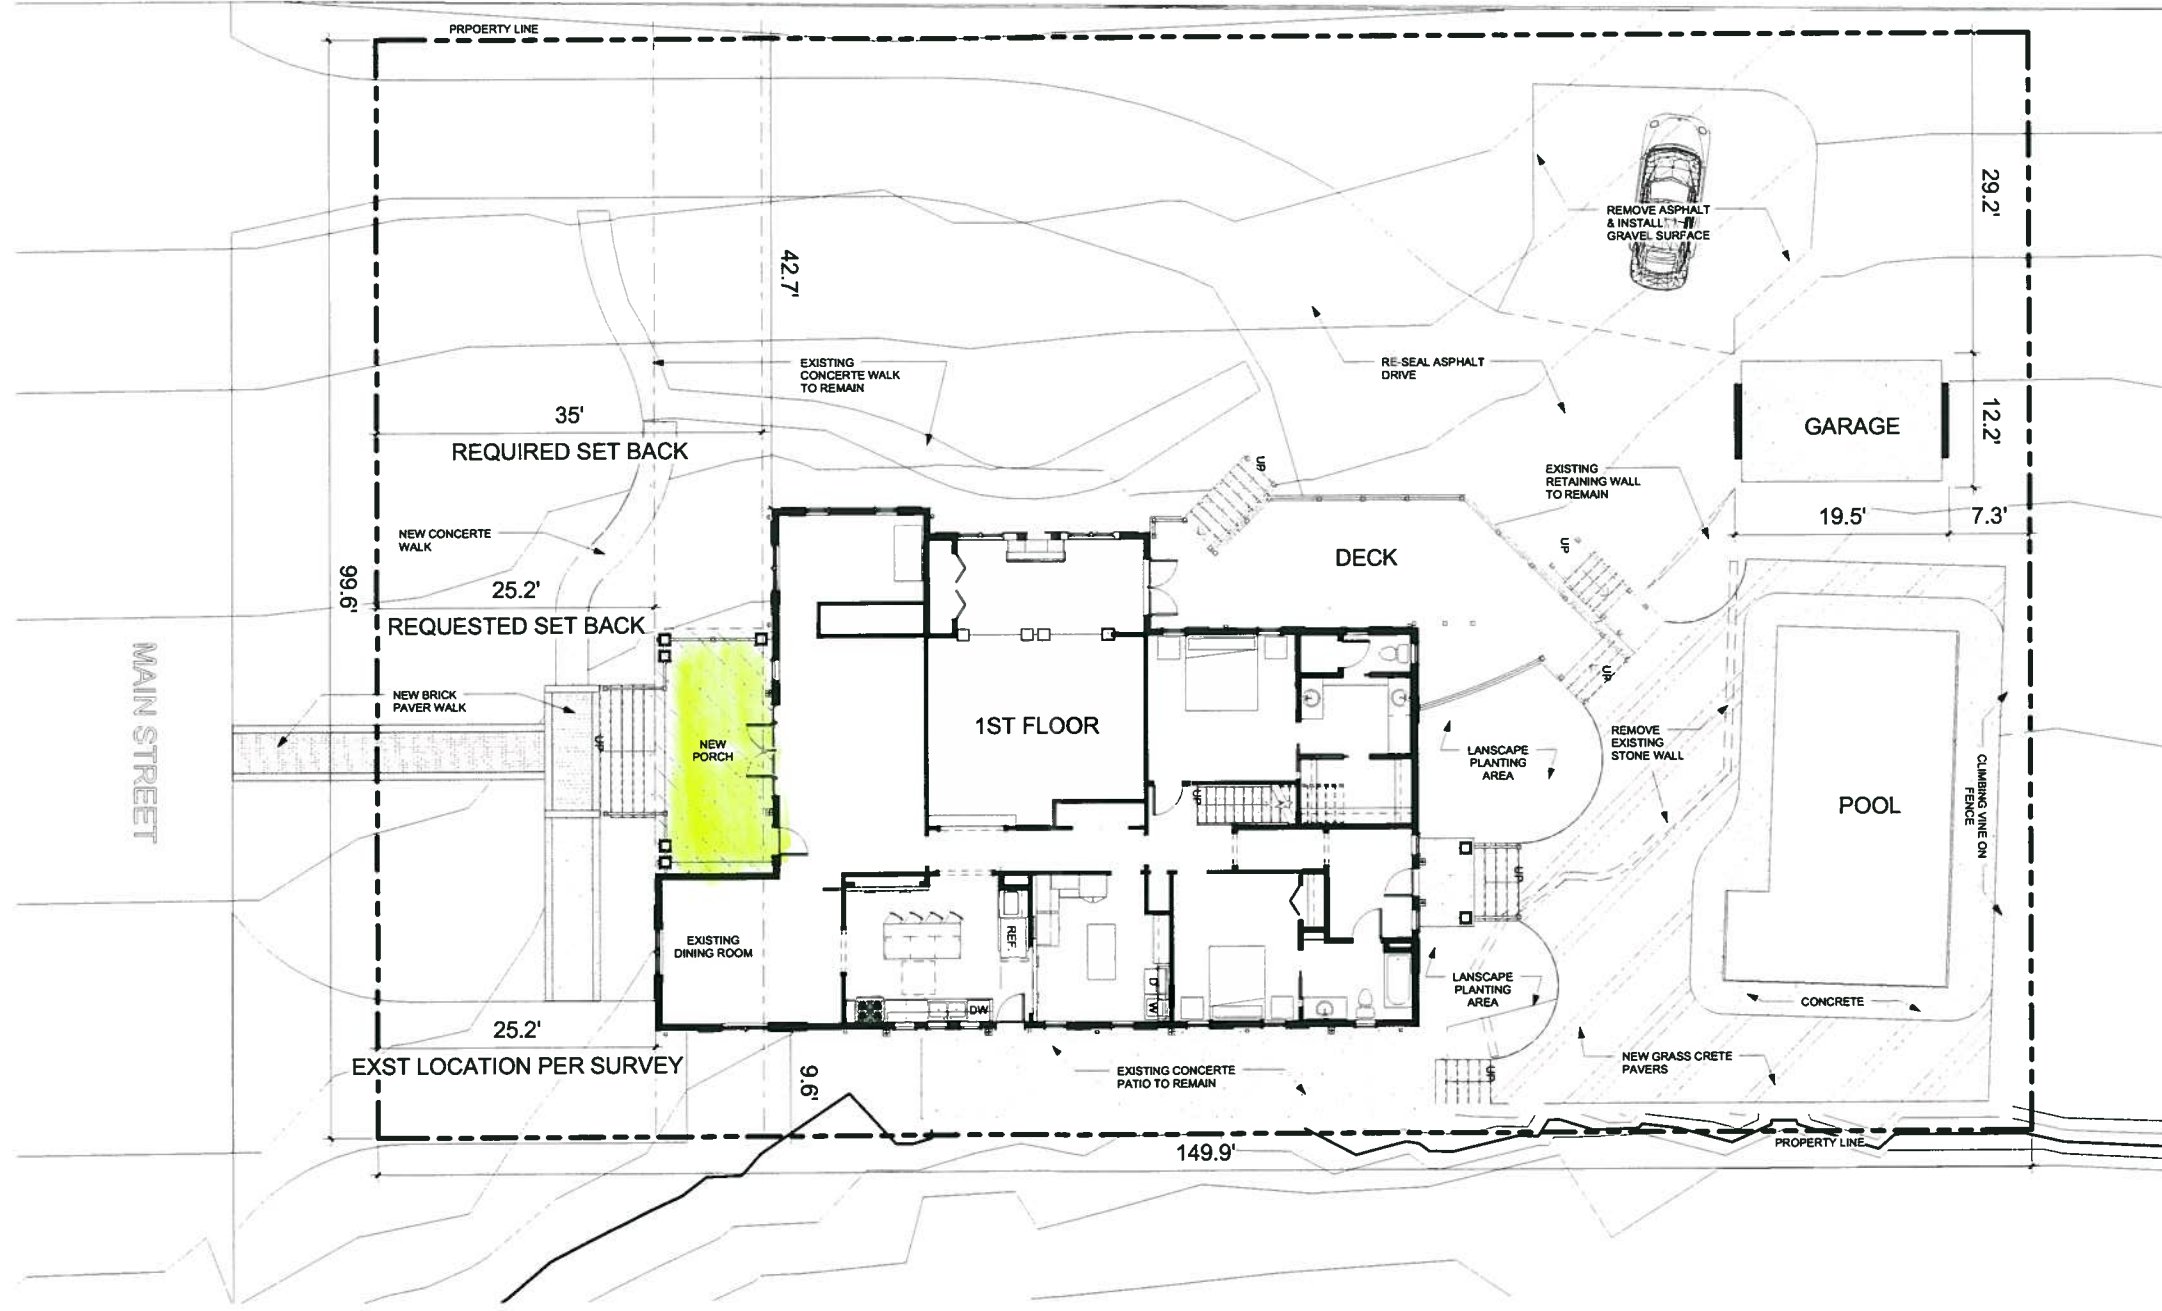

James D. Evans, Jr.
 ARCHITECT

Hood Family Renovation
 Site Plan / Hardscape Plan

Plot Date: 09.10.2013
 FOR REVIEW ONLY - NOT FOR
 CONSTRUCTION OR BIDDING

Hood Family Renovation

124 Main Street Mountain Brook, AL

vicinity map



1 PERSPECTIVE VIEW FROM STREET
scale:

James D. Evans, Jr.
ARCHITECT

Hood Family Renovation

Review Date: 06/25/2013
For Review Only

A1.0
sheet no.

8/24/2013 4:02:56 PM

project team

Consultant
Address
Address
Address
Phone

Consultant
Address
Address
Address
Phone

Consultant
Address
Address
Address
Phone

Consultant
Address
Address
Address
Phone

Consultant
Address
Address
Address
Phone

drawing index

- A1.0 Cover Sheet
- A1.1 General Notes
- A2.0 Site Plan
- A2.1 Floor Plans - Existing
- A2.2 Floor Plans - Demo
- A2.3 Floor Plans - New Construction
- A2.4 Reflected Ceiling Plans
- A2.5 Roof Plan
- A3.0 Elevations - East
- A3.1 Elevations - South
- A3.2 Elevations - West
- A3.3 Elevations - North
- A4.1 Building Section / Elevations
- A4.2 Details
- A5.1 Door & Window Schedules
- A5.2 Room Schedule
- A6.1 Enlarged Plan & Elevations - Kitchen
- A6.2 Enlarged Plan & Elevations - Pantry
- A6.3 Enlarged Plan & Elevations - First Floor
- A6.4 Enlarged Plan & Elevations - Second Floor
- A6.5 Structural Note
- A7.1 Electrical Switch & Outlet Location Plan



2 first floor
scale: 1/8" = 1'-0"