


HCI JOB NO.
K563-SURV



SCALE: 1" = 40'

4168

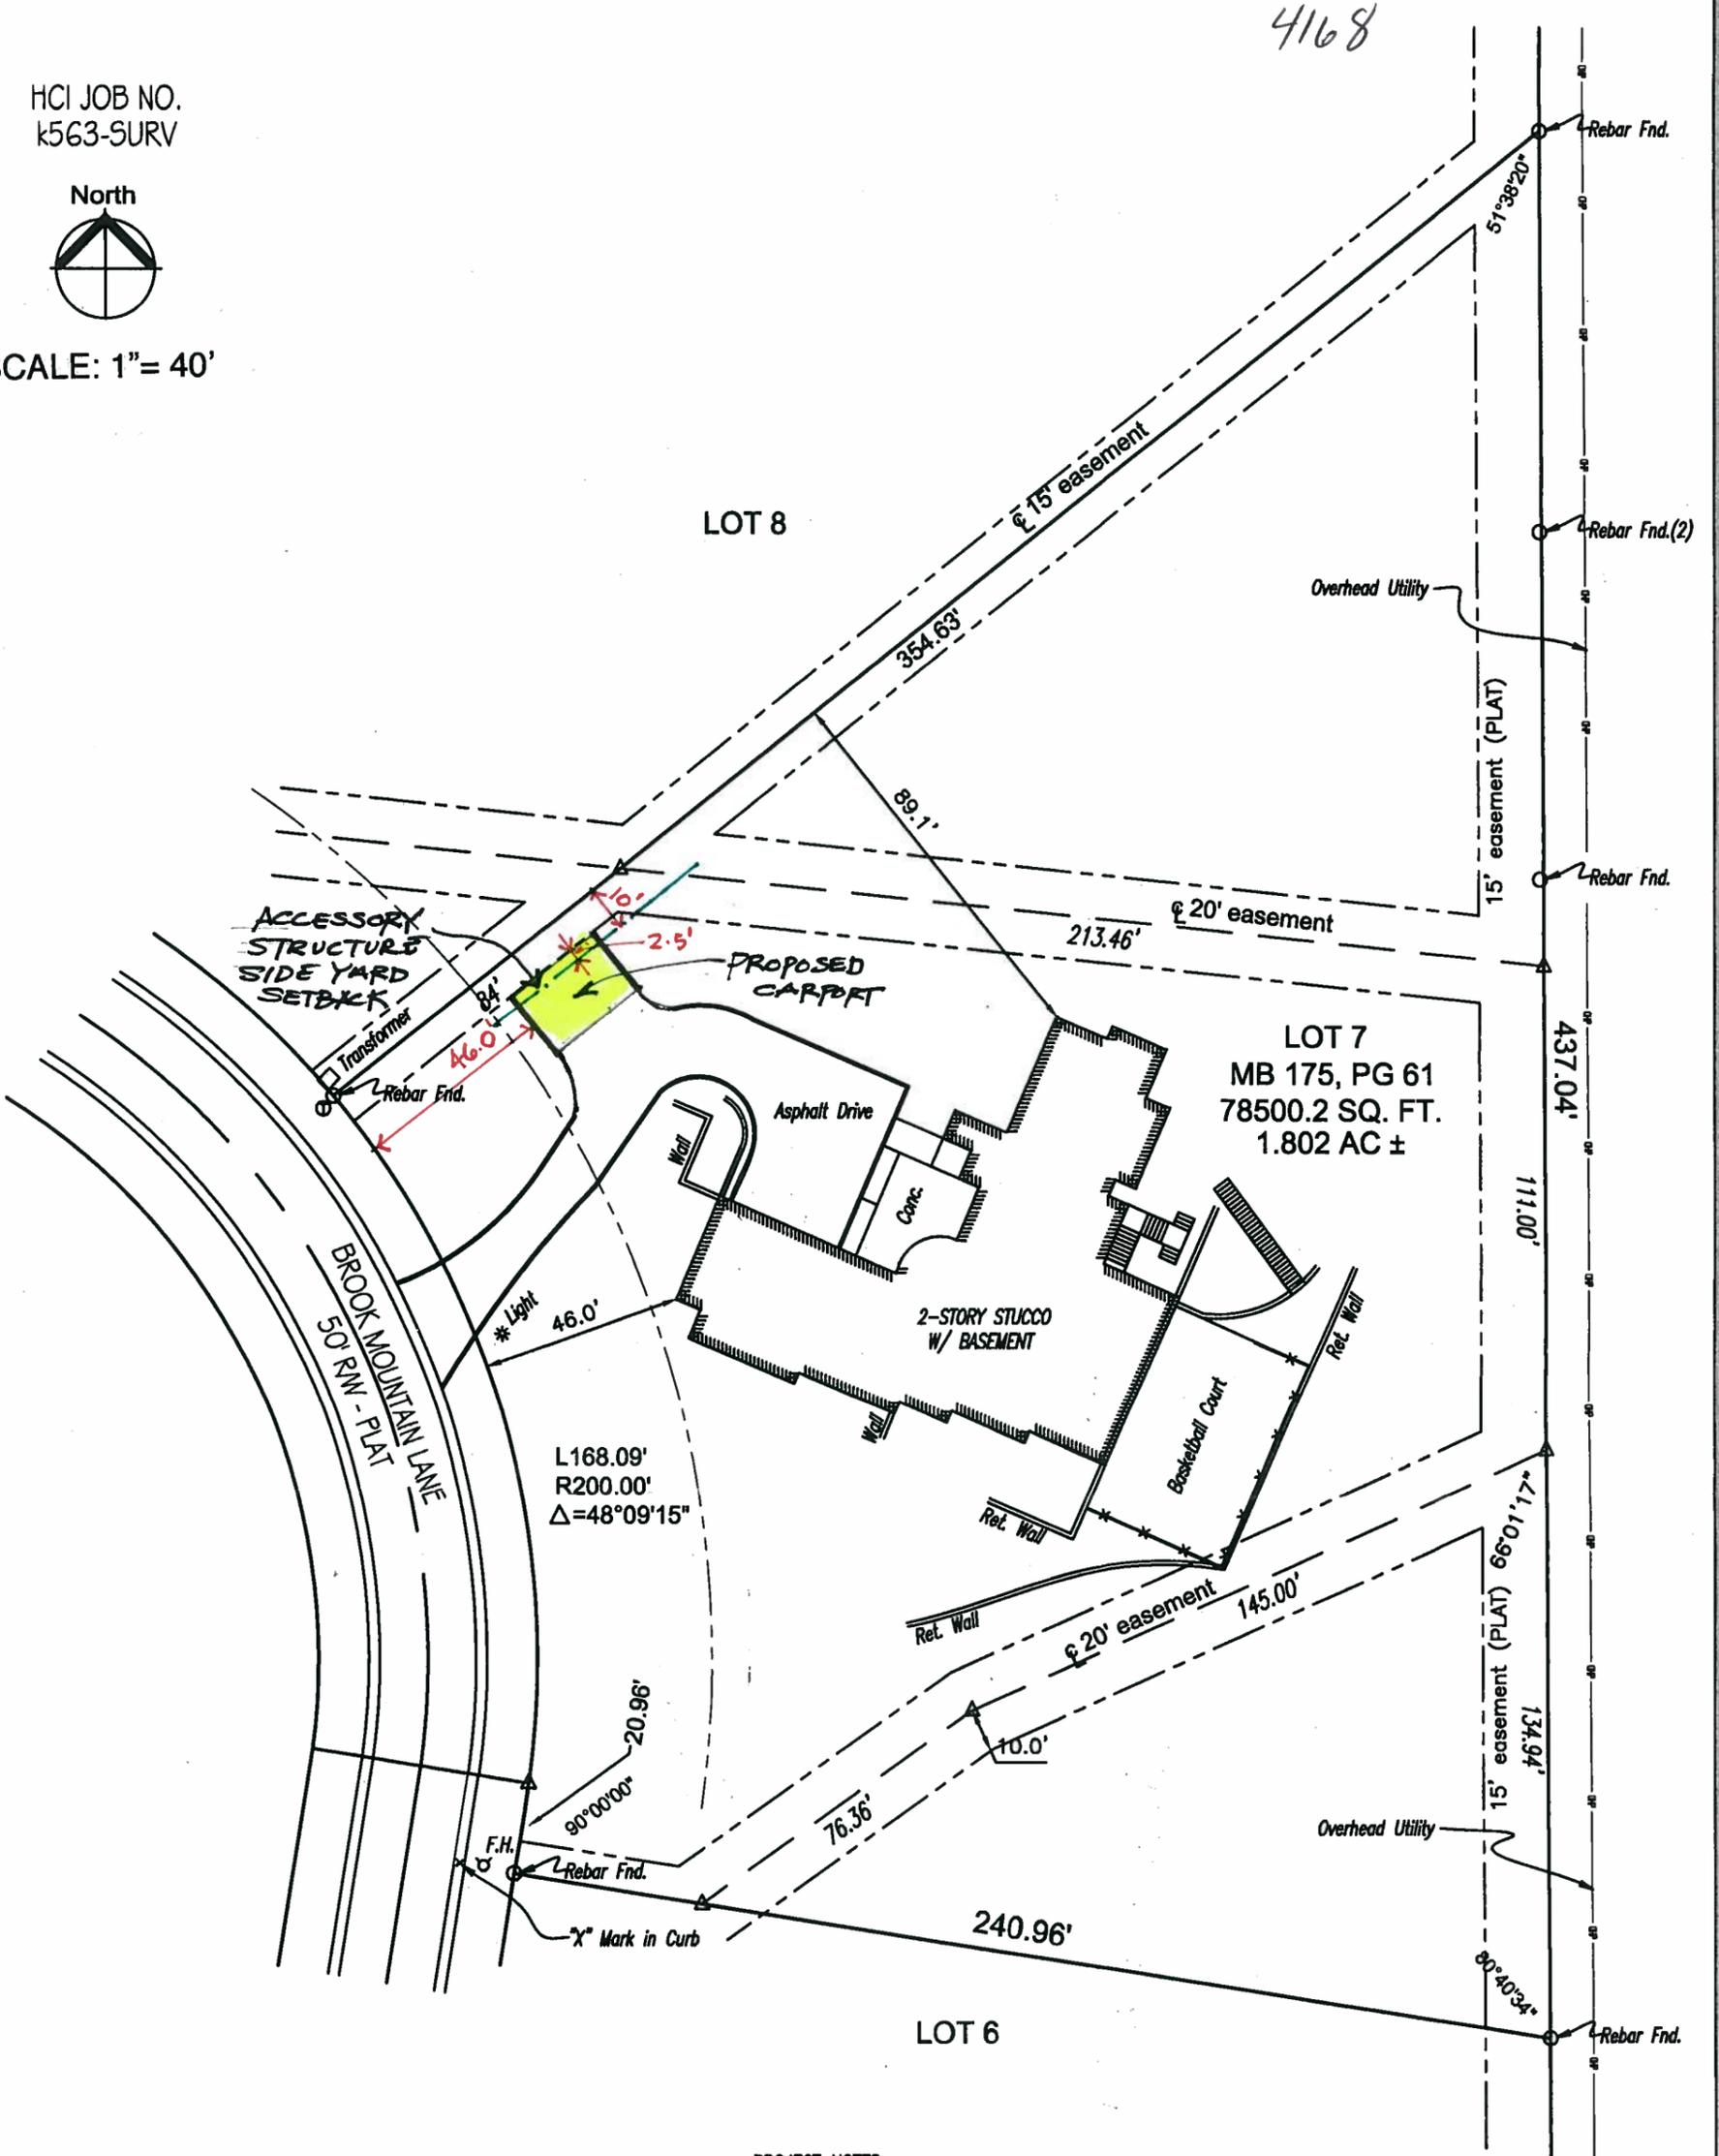

PROJECT NOTES:

1. STREET ADDRESS: 3453 BROOK MOUNTAIN LANE

STATE OF ALABAMA
COUNTY OF JEFFERSON

Lot 7, According to the Map of Brook Mountain Estates, as recorded in Map Book 175, Page 61, in the Probate Office of Jefferson County, Alabama.

For the aboved described property, I, Karl Hager, hereby state that all parts of this survey and drawing have been completed in accordance with the current standards for the practice of Land Surveying in the State of Alabama to the best of my knowledge, information and belief.

SOURCE OF TITLE: Record Map

TYPE:
PLOT PLAN


HCI

HAGER COMPANY, INC.
1623 2ND AVE. NORTH
BIRMINGHAM, AL 35203


- | | |
|-----------------------|---------------------------|
| C/L-CENTERLINE | N-NORTH |
| IPS-5/8" REBAR W/ CAP | S-SOUTH |
| IPF-IRON PIN FOUND | W-WEST |
| CALC-CALCULATED | E-EAST |
| (-)-DEED DIMENSION | POC-POINT OF COMMENCEMENT |
| ROW-RIGHT OF WAY | POB-POINT OF BEGINNING |
| CONC-CONCRETE | ●-POINT SET |
| PP-POWER POLE | ○-POINT FOUND |
| FC-FENCE CORNER | ⊗-POINT CALC. |
| MTL-METAL | △-POINT NOT SET |
| RM-REBAR MARK FOUND | |




4160

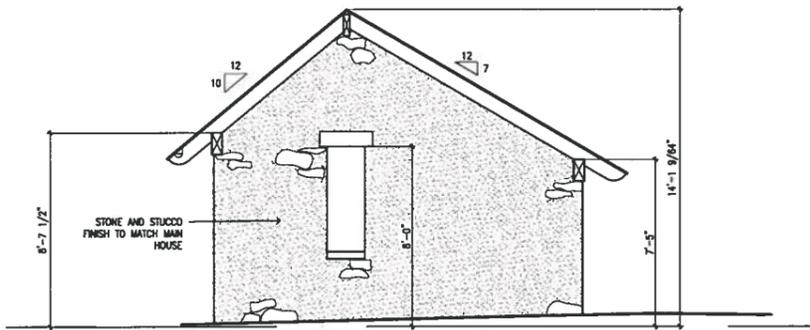


05 RIGHT SIDE ELEVATION
SCALE: 1/4" = 1'-0"

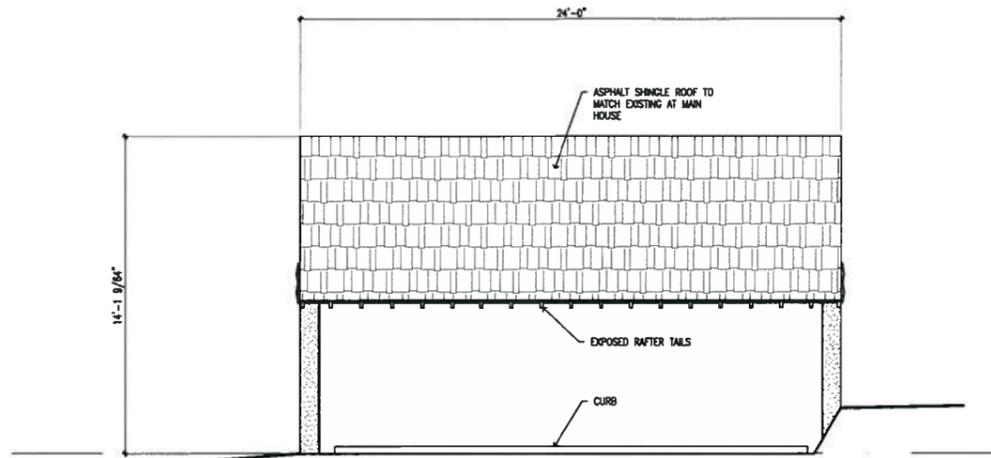


04 REAR ELEVATION
SCALE: 1/4" = 1'-0"

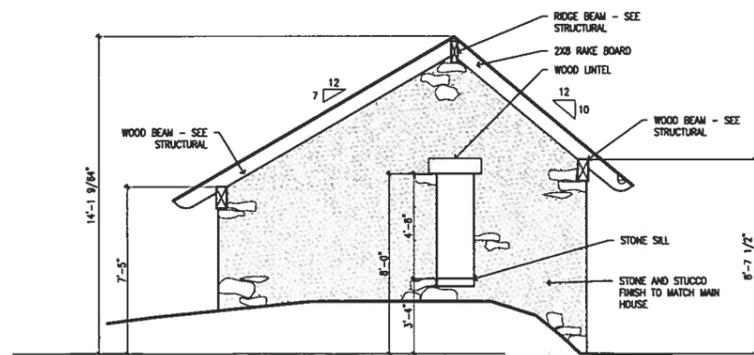

03 LEFT SIDE ELEVATION
SCALE: 1/4" = 1'-0"

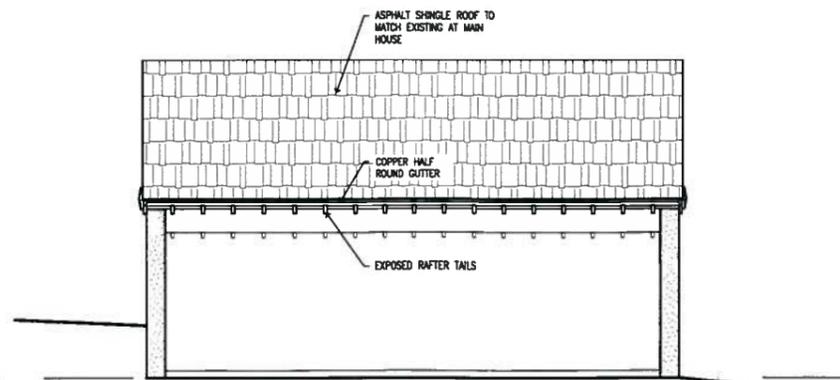

02 FRONT ELEVATION
SCALE: 1/4" = 1'-0"

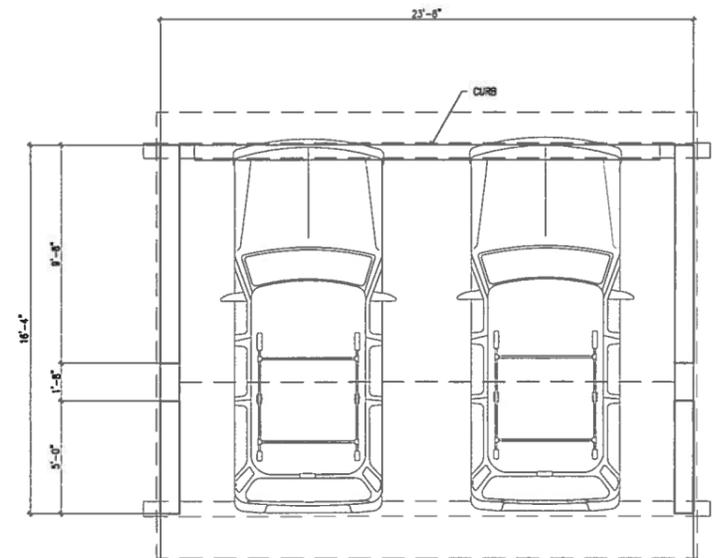

01 FLOOR PLAN
SCALE: 1/4" = 1'-0"

