


**LEGEND**

- ASPH = asphalt
- BRG = bearing
- BLDG = building
- CALC = calculated
- CAP = capped iron
- CL = centerline
- CH = chord
- CDNC = concrete
- C = covered
- d = deflection
- D = curve delta angle
- E = east
- ESMT = easement
- FC = fence
- FD = found
- HW = headwall
- IPF = iron pin found
- IPF# = iron pin found w/KBW cap
- IPS = iron pin set w/SSI cap
- L = length
- MEAS = measured
- MIN = minimum
- MH = manhole
- N = north
- OH = overhang
- P = porch
- PC = point of curve
- POB = point of beginning
- PDC = point of commencement
- PT = point of tangent
- PVMT = pavement
- R = radius
- REC = recorded
- RES = residence
- ROW = right of way
- S = south
- SAN = sanitary
- STM = storm
- SWR = sewer
- SYN = synthetic
- UTIL = utility
- U = uncovered
- W = west
- YI = yard inlet
- ' = degrees
- ' = minutes, in
- " = bearings or angles
- ' = seconds, in
- " = bearings or angles
- ' = feet, in distance
- AC = acres
- ± = more or less, or plus or minus

SCALE: 1"=50'

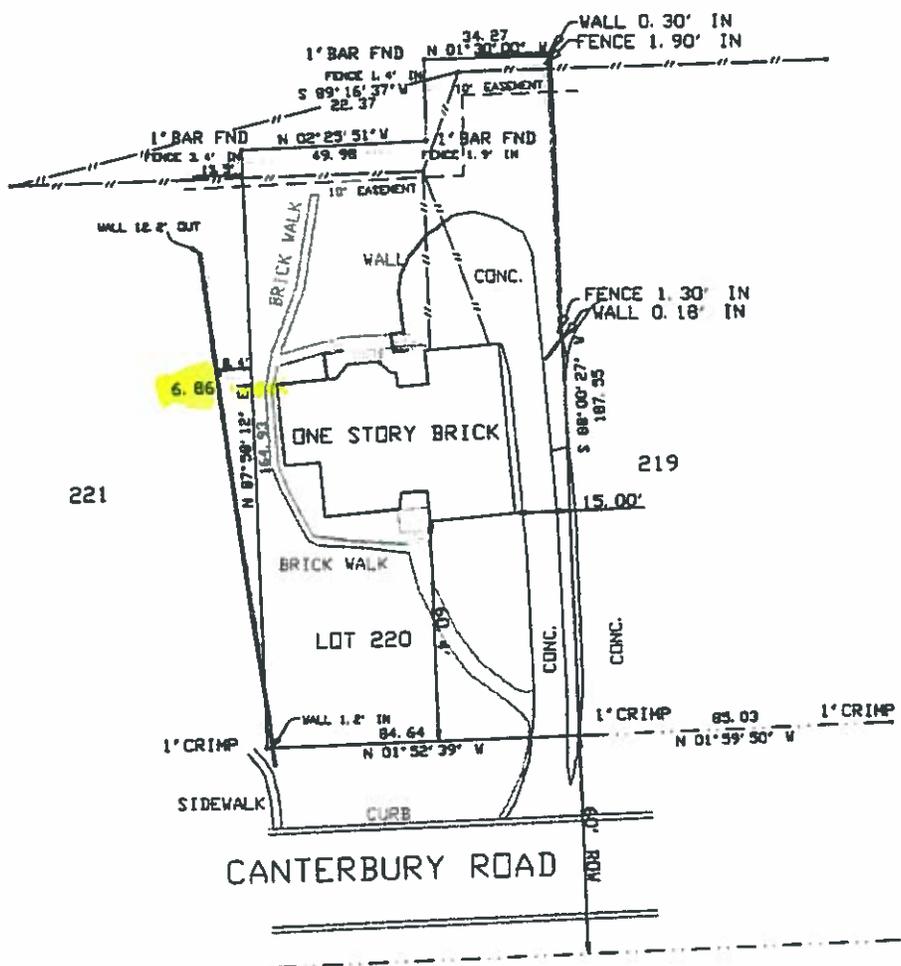

STATE OF ALABAMA  
SHELBY COUNTY

I, Carl Daniel Moore, a registered Land Surveyor, certify that I have surveyed Lot 220, MOUNTAIN BROOK ESTATES, FAIRWAY SECTOR as recorded in Map Book 18, Page 47 in the Office of the Judge of Probate, Jefferson County (Bessemer Division), Alabama; that all parts of this survey and drawing have been completed in accordance with the current requirements of the Standards of Practice for Surveying in the State of Alabama to the best of my knowledge, information, and belief; that the correct address is as follows: 3041 CANTERBURY ROAD according to my survey of APRIL 03, 2015. Survey is not valid unless it is sealed with embossed seal or stamped in red.

SURVEYING SOLUTIONS, INC.  
2232 CAHABA VALLEY DRIVE SUITE M  
BIRMINGHAM, AL 35242  
PHONE: 205-991-8965

*Carl Daniel Moore*


Carl Daniel Moore, Reg. L. S. #12159

4-3-15


Date of Signature



Order No. 14759  
Purchaser: REEBALS  
Type of Survey: FINAL

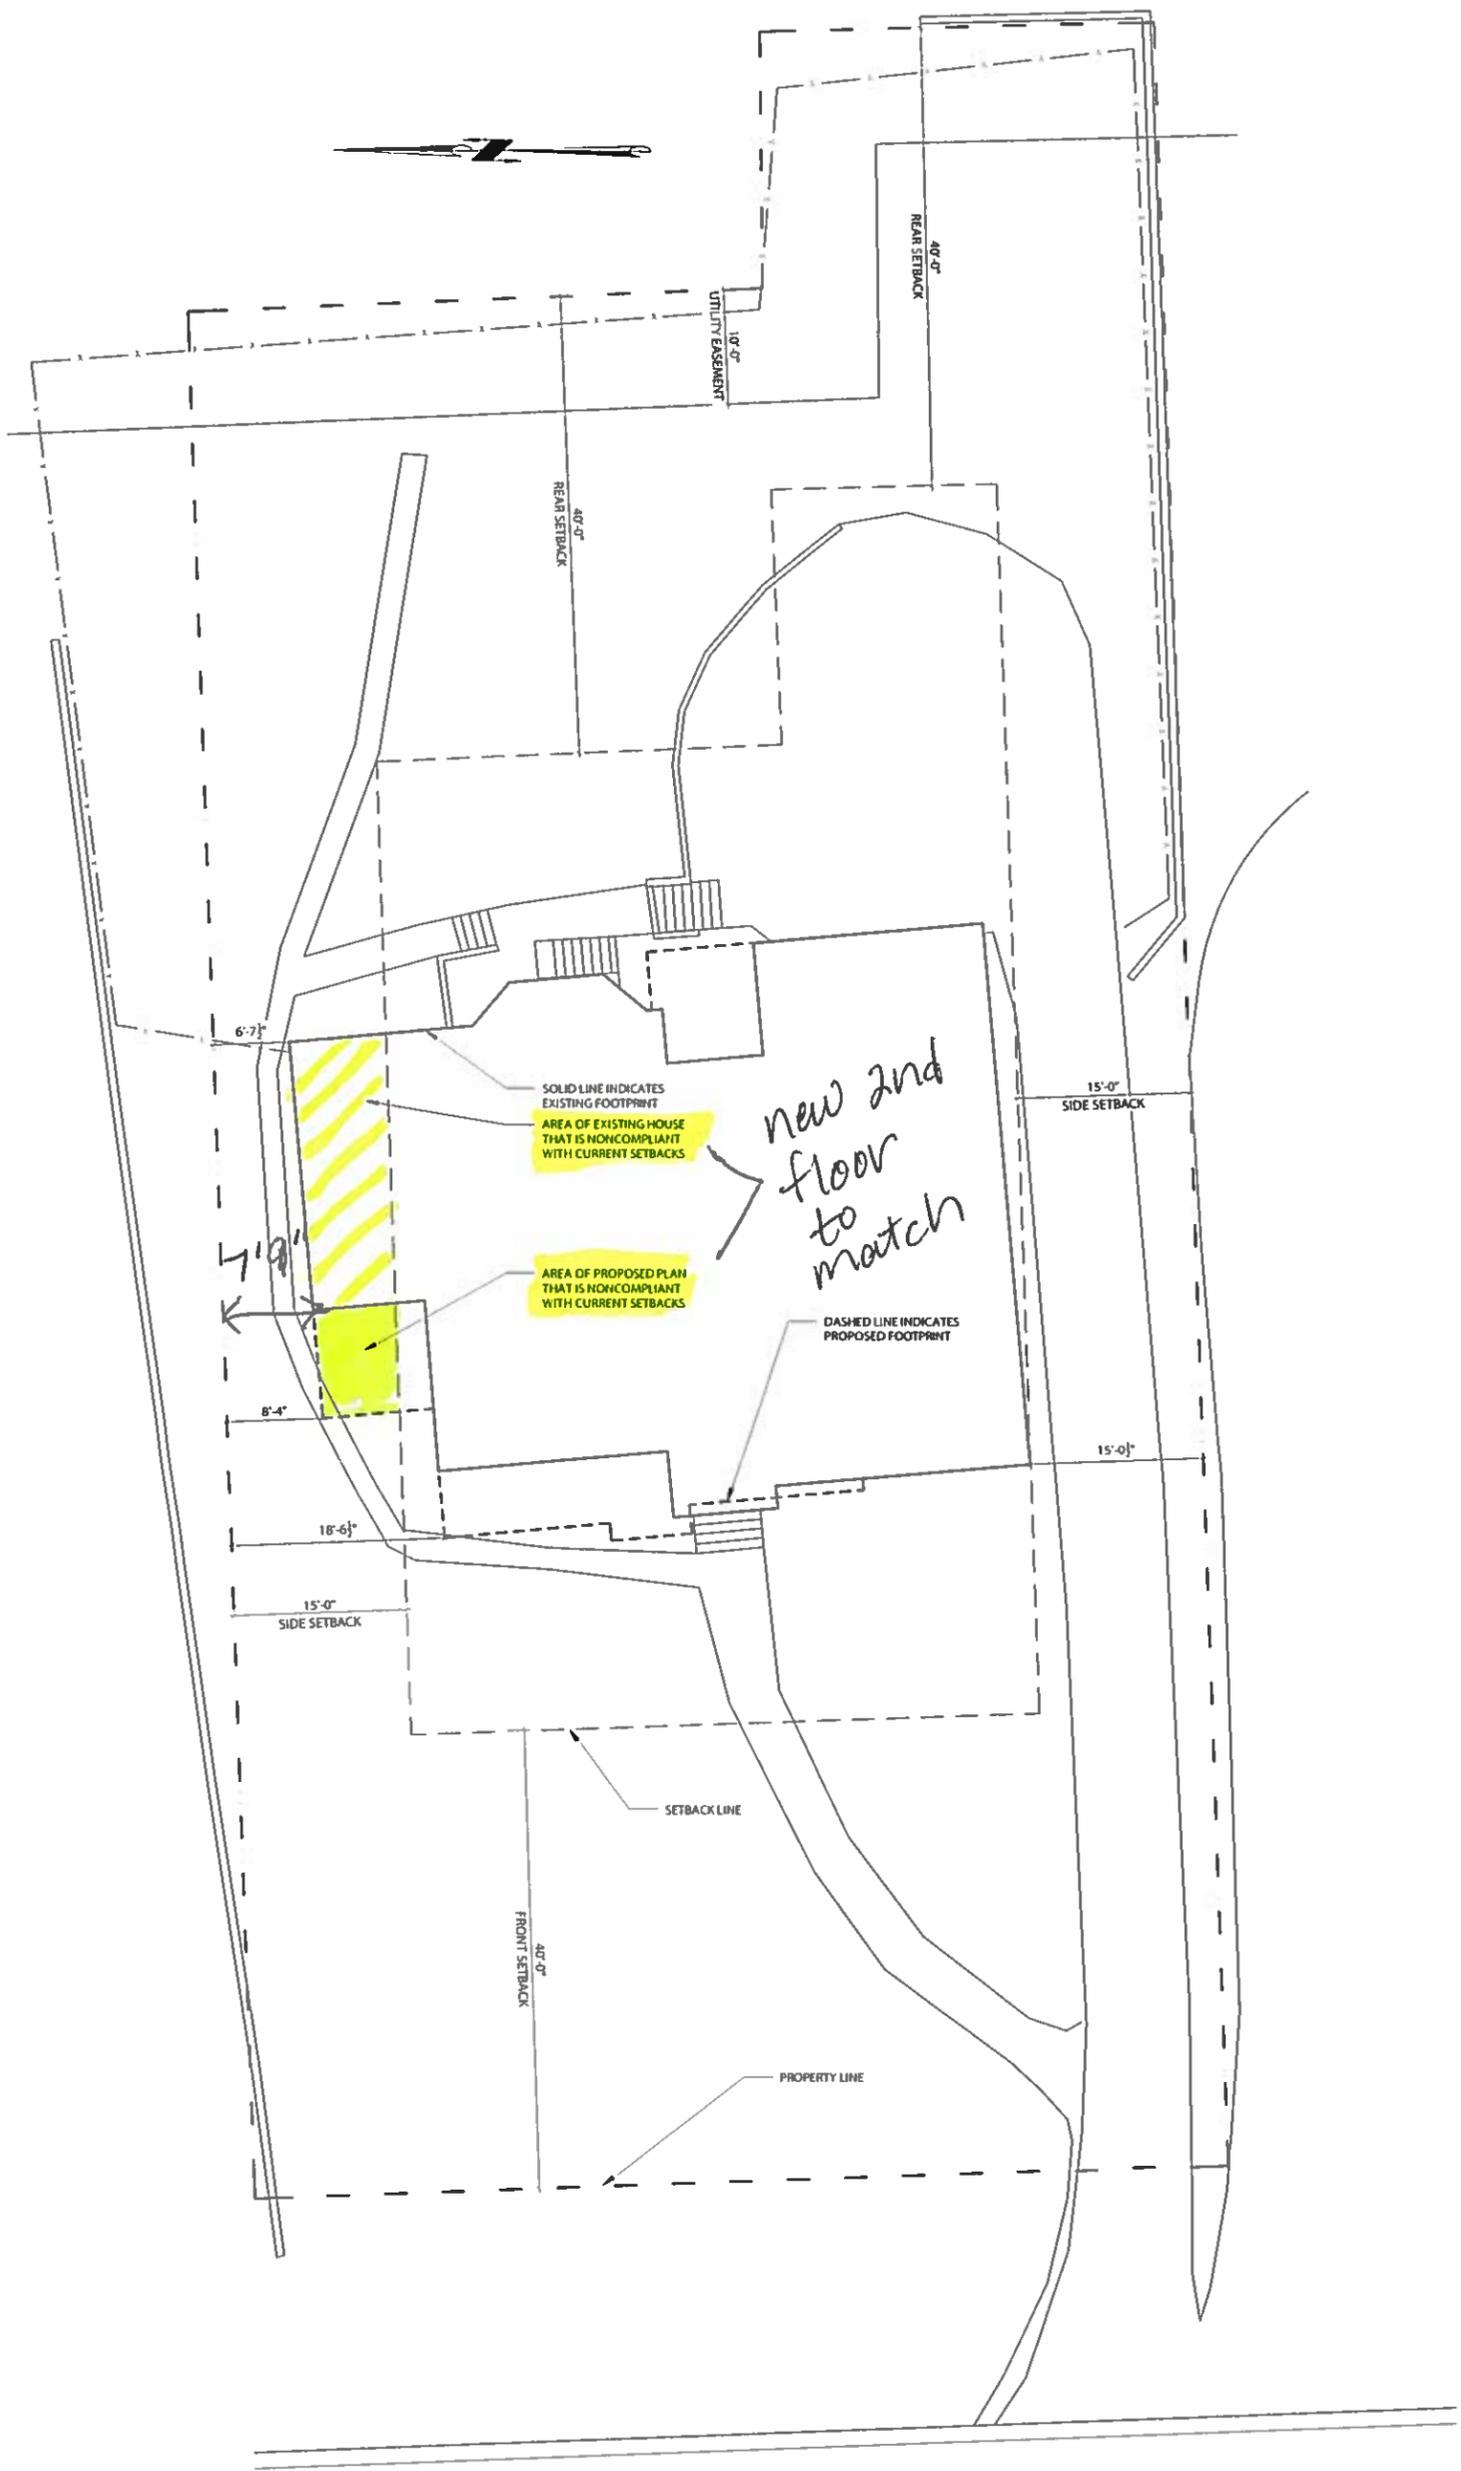

CANTERBURY ROAD

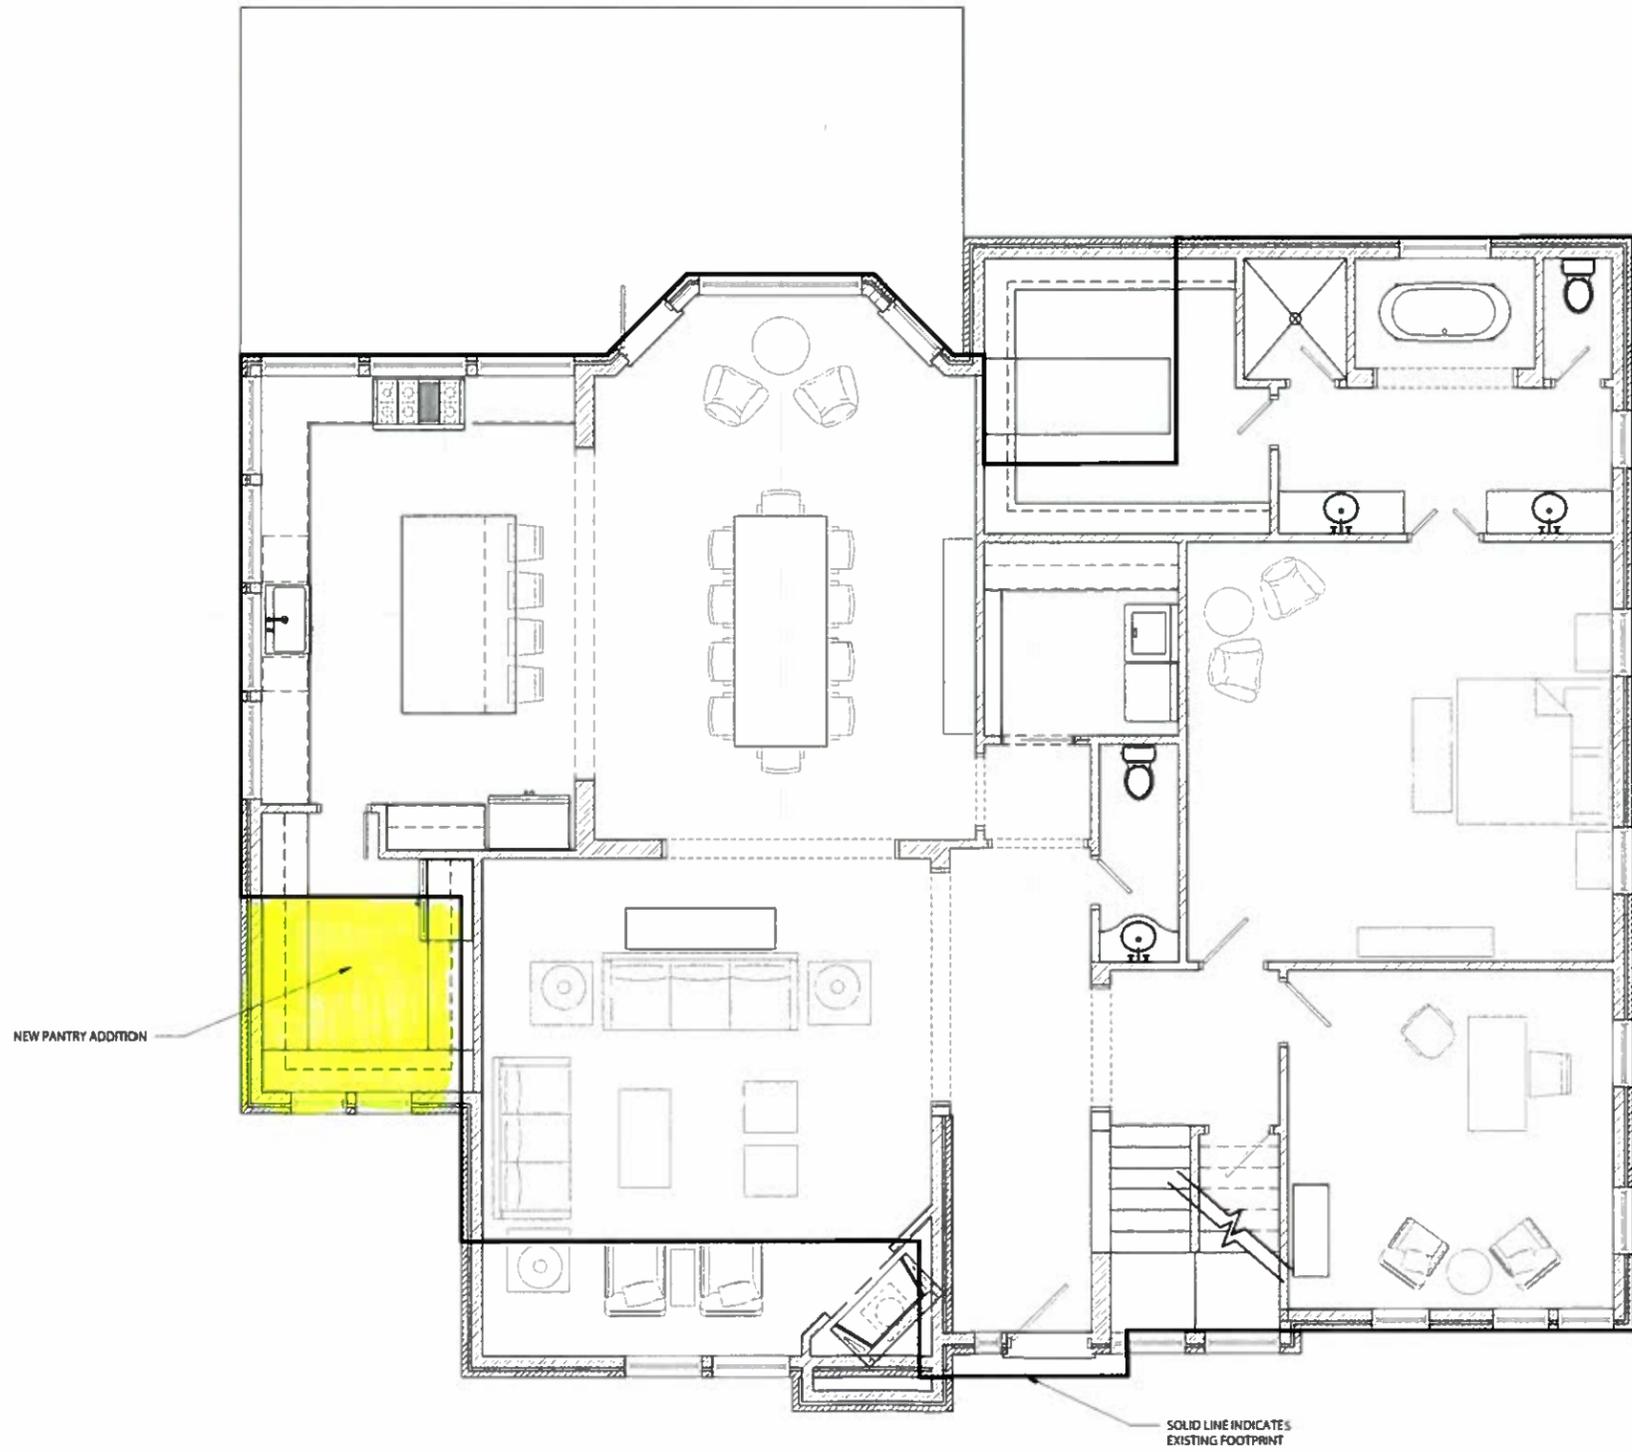

01 GROUND FLOOR PLAN