



Proposed Front Elevation
 1/8" = 1'-0"

Noland Design, LLC
 205-995-4705 bamatin@gmail.com
 SEARS VARIANCE REQUEST
 707 BRADDOCK AVE.

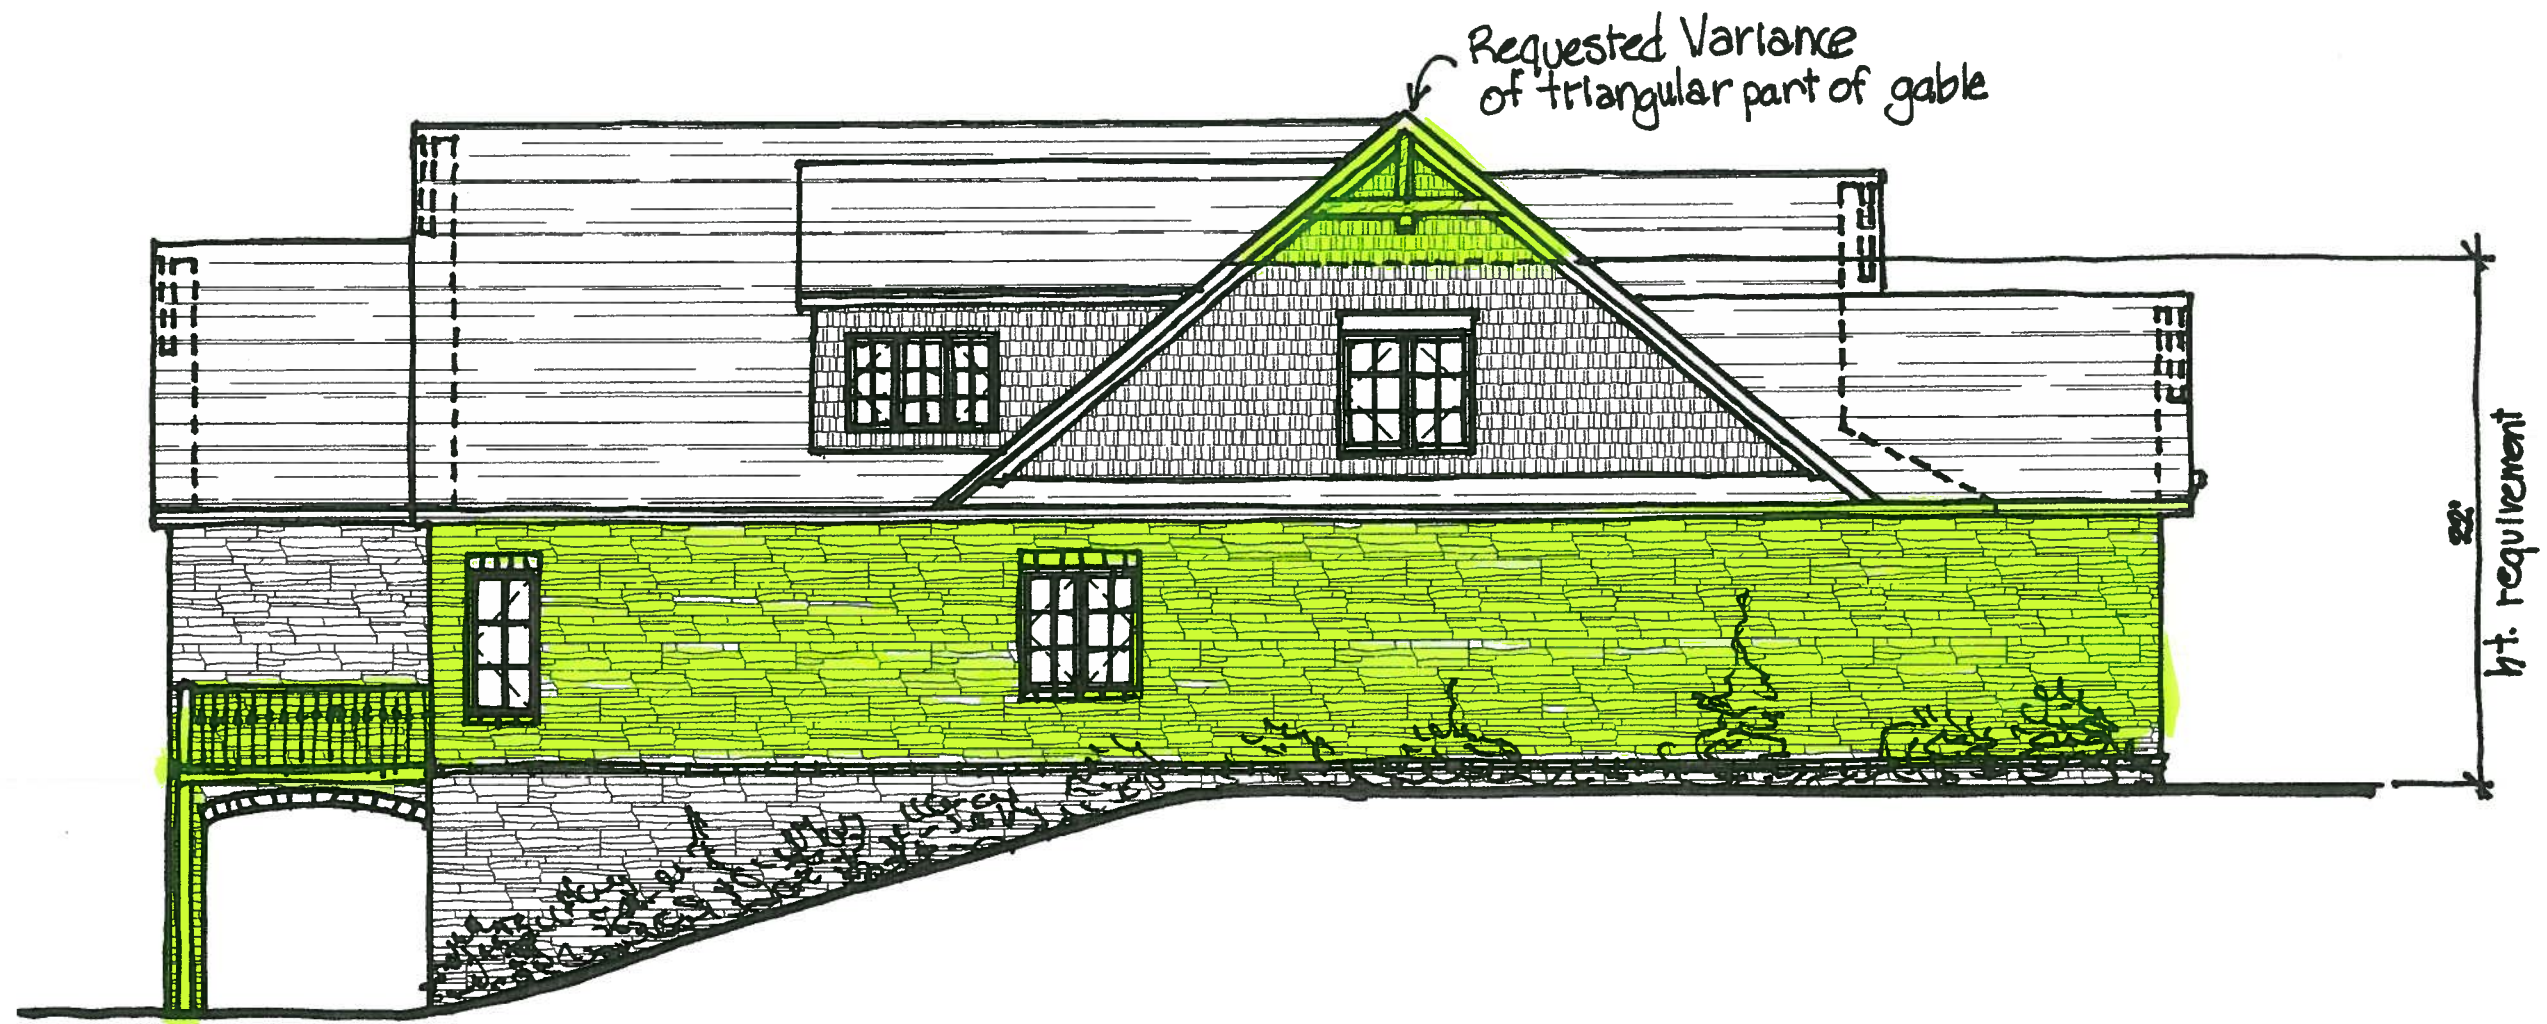

Proposed Left Elevation
1/8" = 1'-0"

Noland Design, LLC
205-995-4705 bamatxn@gmail.com
SEARS VARIANCE REQUEST
707 BRADDOCK AVE.

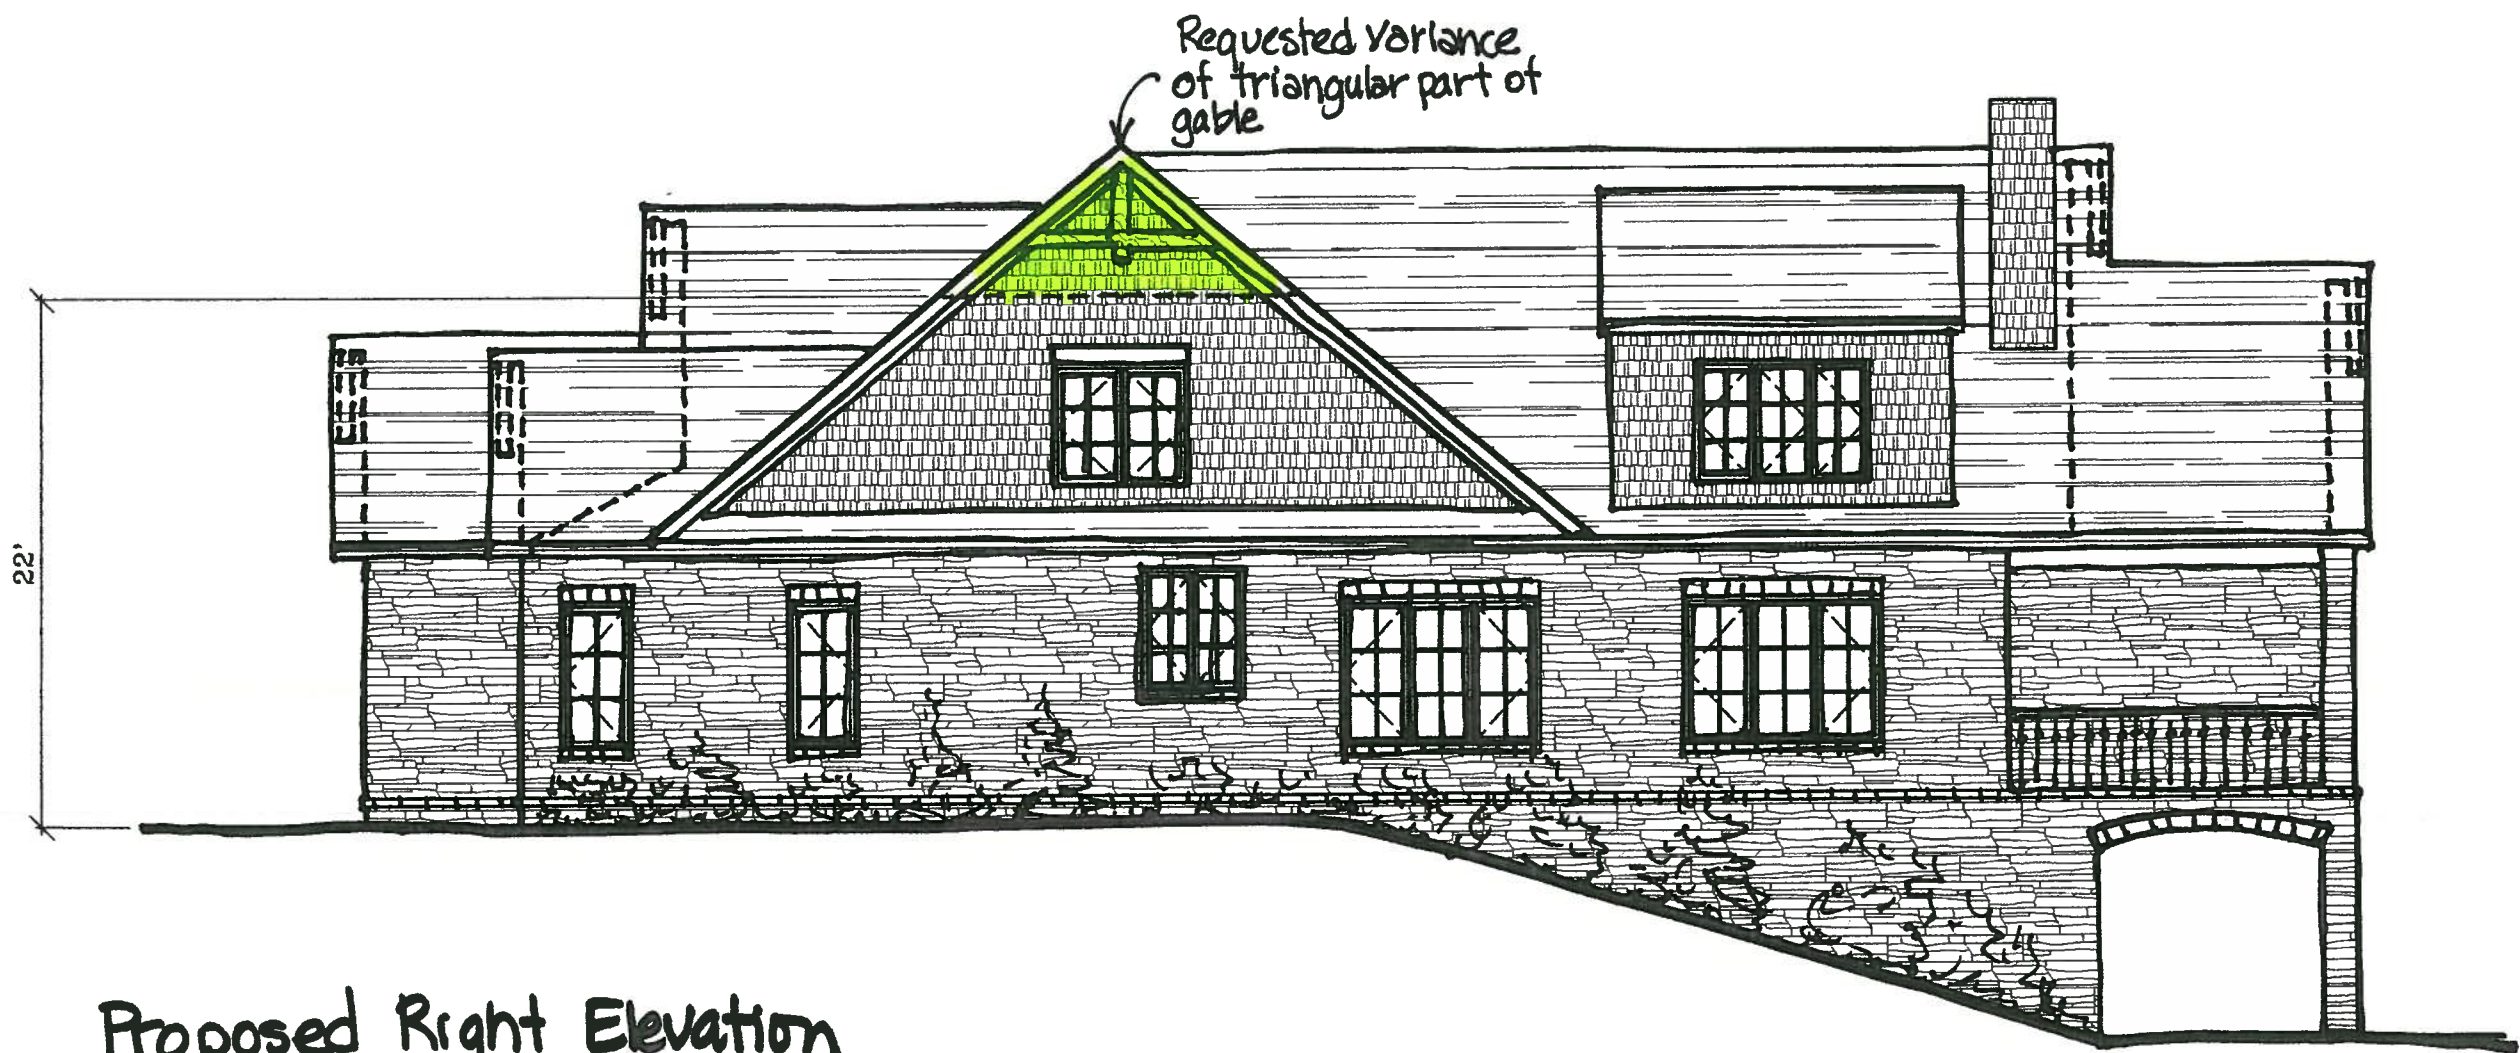

Proposed Right Elevation
 $\frac{1}{8}'' = 1'-0''$

Noland Design, LLC
205-995-4705 bamatxn@gmail.com
SEARS VARIANCE REQUEST
707 BRADDOCK AVE