


4092

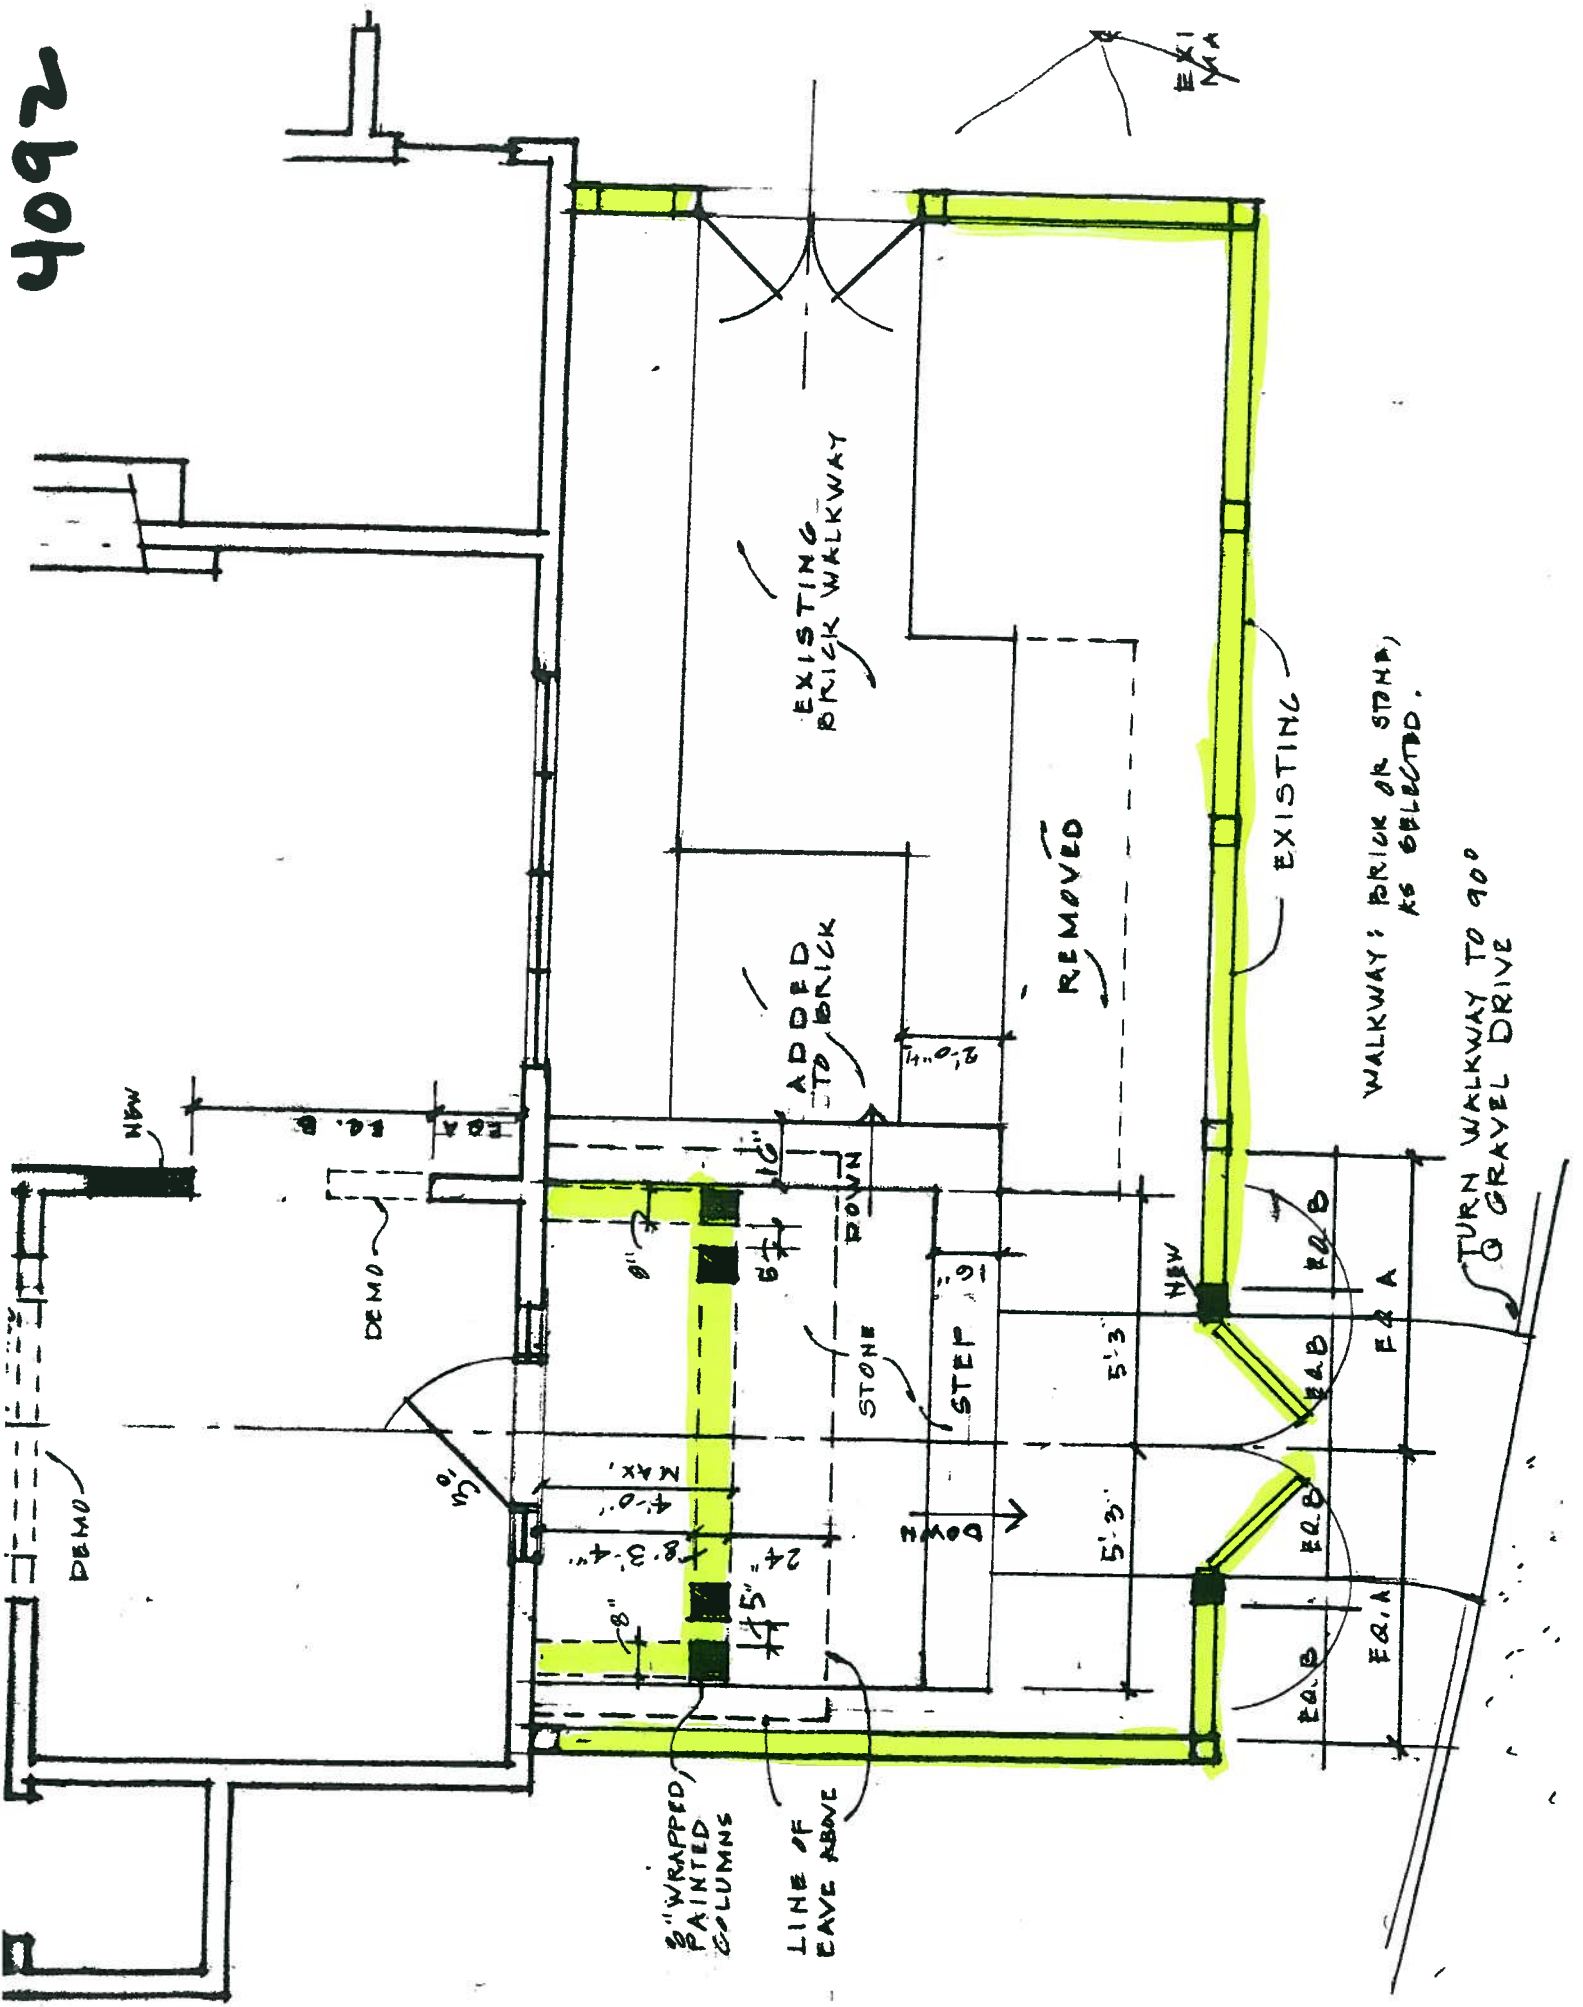

EXISTING BRICK WALKWAY

ADDED TO BRICK

REMOVED

EXISTING

WALKWAY: BRICK OR STONE, AS SELECTED.

TURN WALKWAY TO 90° TO GRAVEL DRIVE

3" WRAPPED PAINTED COLUMNS

LINE OF EAVE ABOVE

STONE

STEP

DOOR

EXI

DEMO

DEMO

NEW

NEW

EQ.B

EQ.B

EQ.B

EQ.B

EQ.A

EQ.A

EQ.A

EQ.A

15"

8.3' 4"

4' 0"

8"

16"



2' 0" 4"

5' 3"

5' 3"

5' 3"

4092

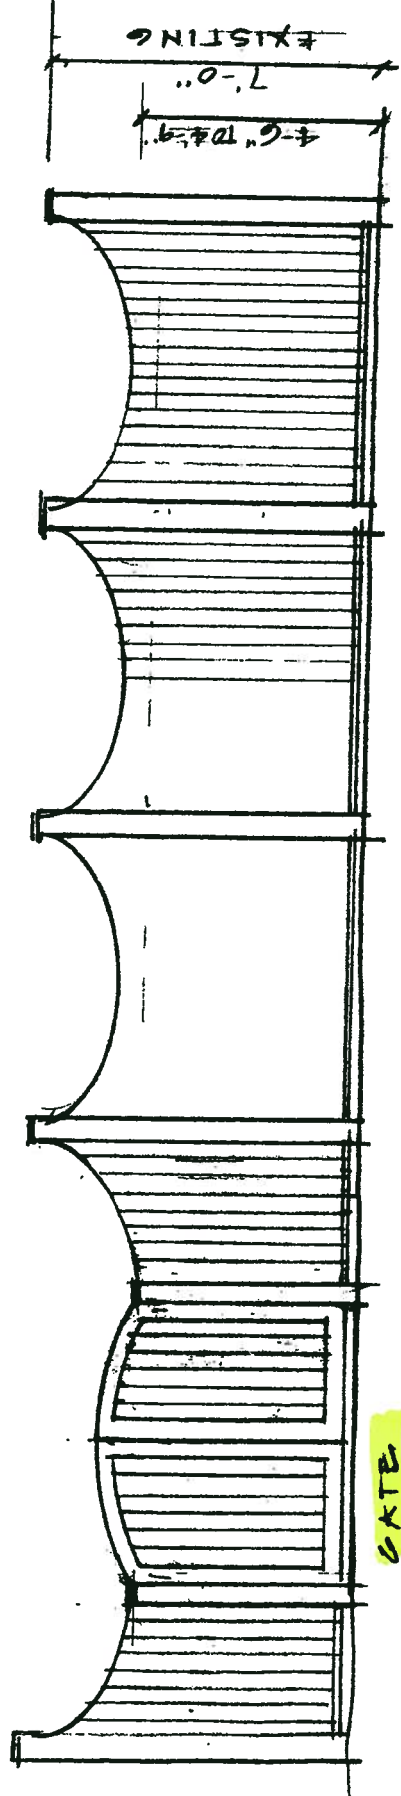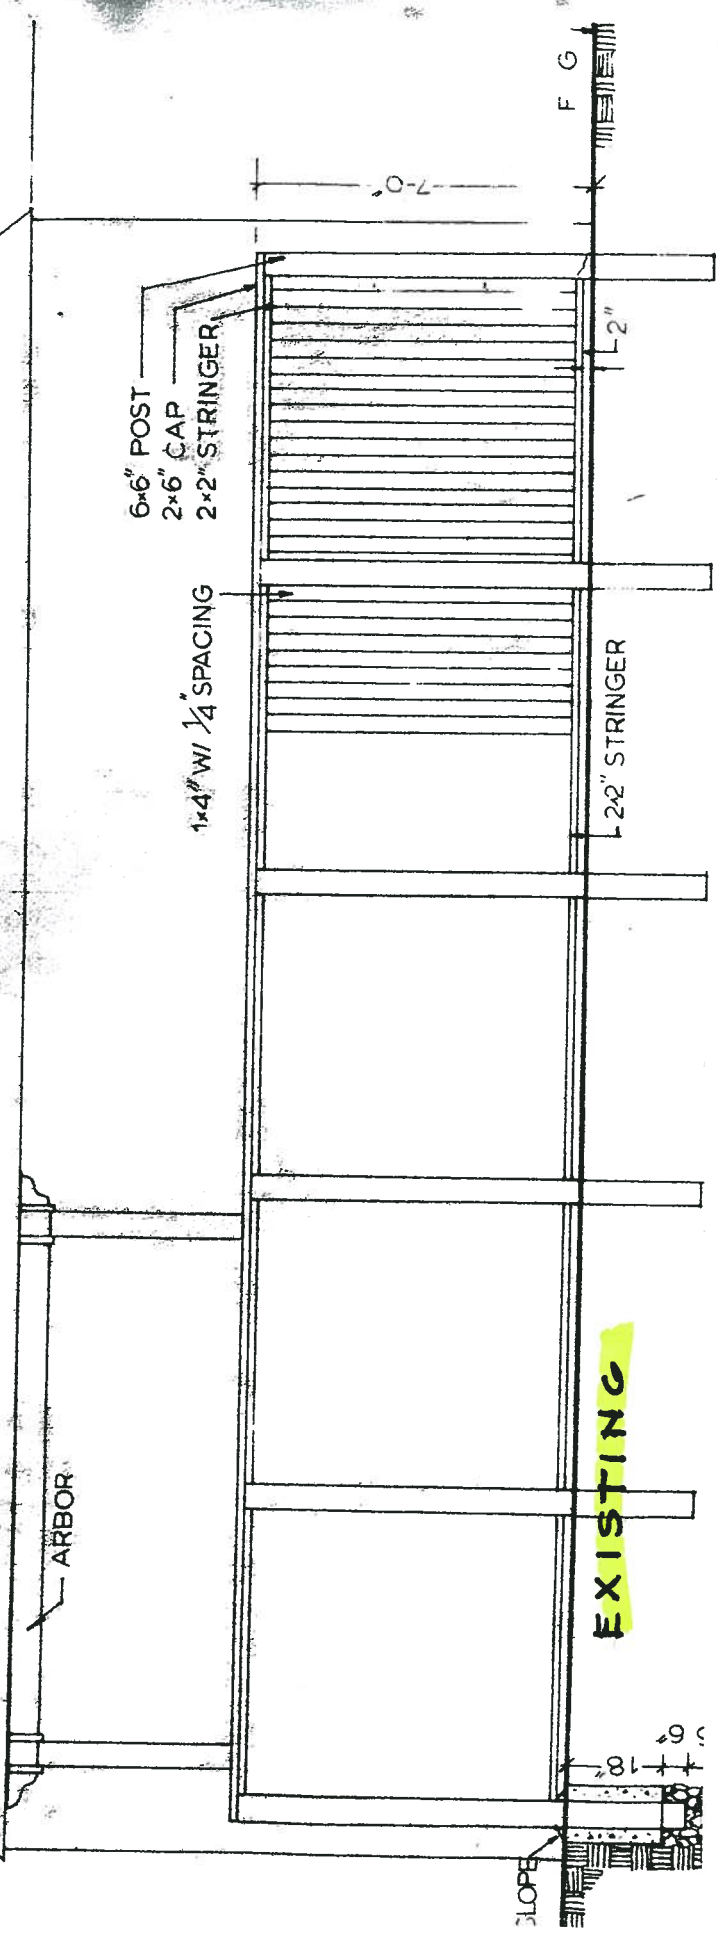

PROPOSED MODIFICATIONS TO EXISTING FENCE


SCALE 1/4"=1'-0"

4092



12

EXISTING
7'-0"
6'-0"

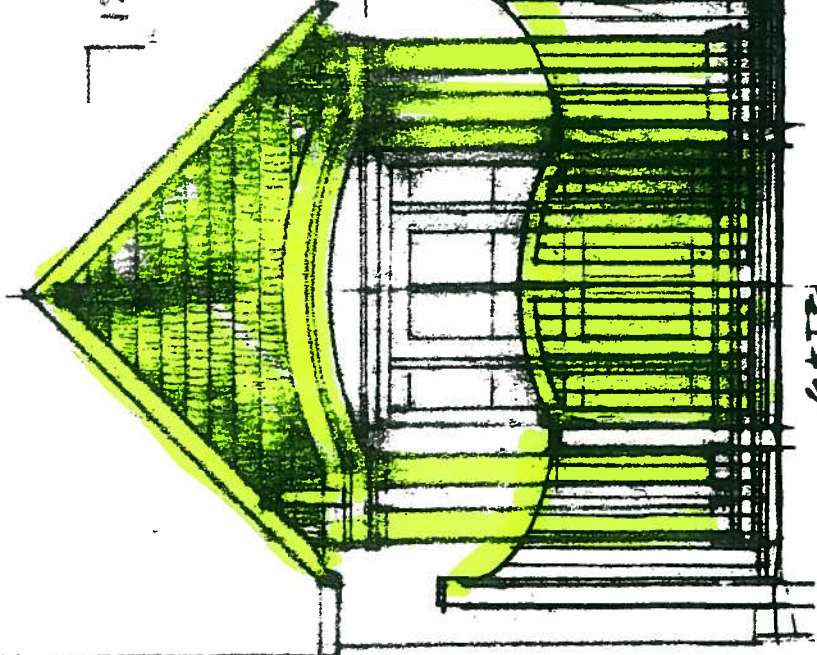

GATE

PROPOSED MODIFICATIONS TO EXISTING FENCE

SCALE 1/4"=1'-0"