


A B C D E F G H I J K L M N O P

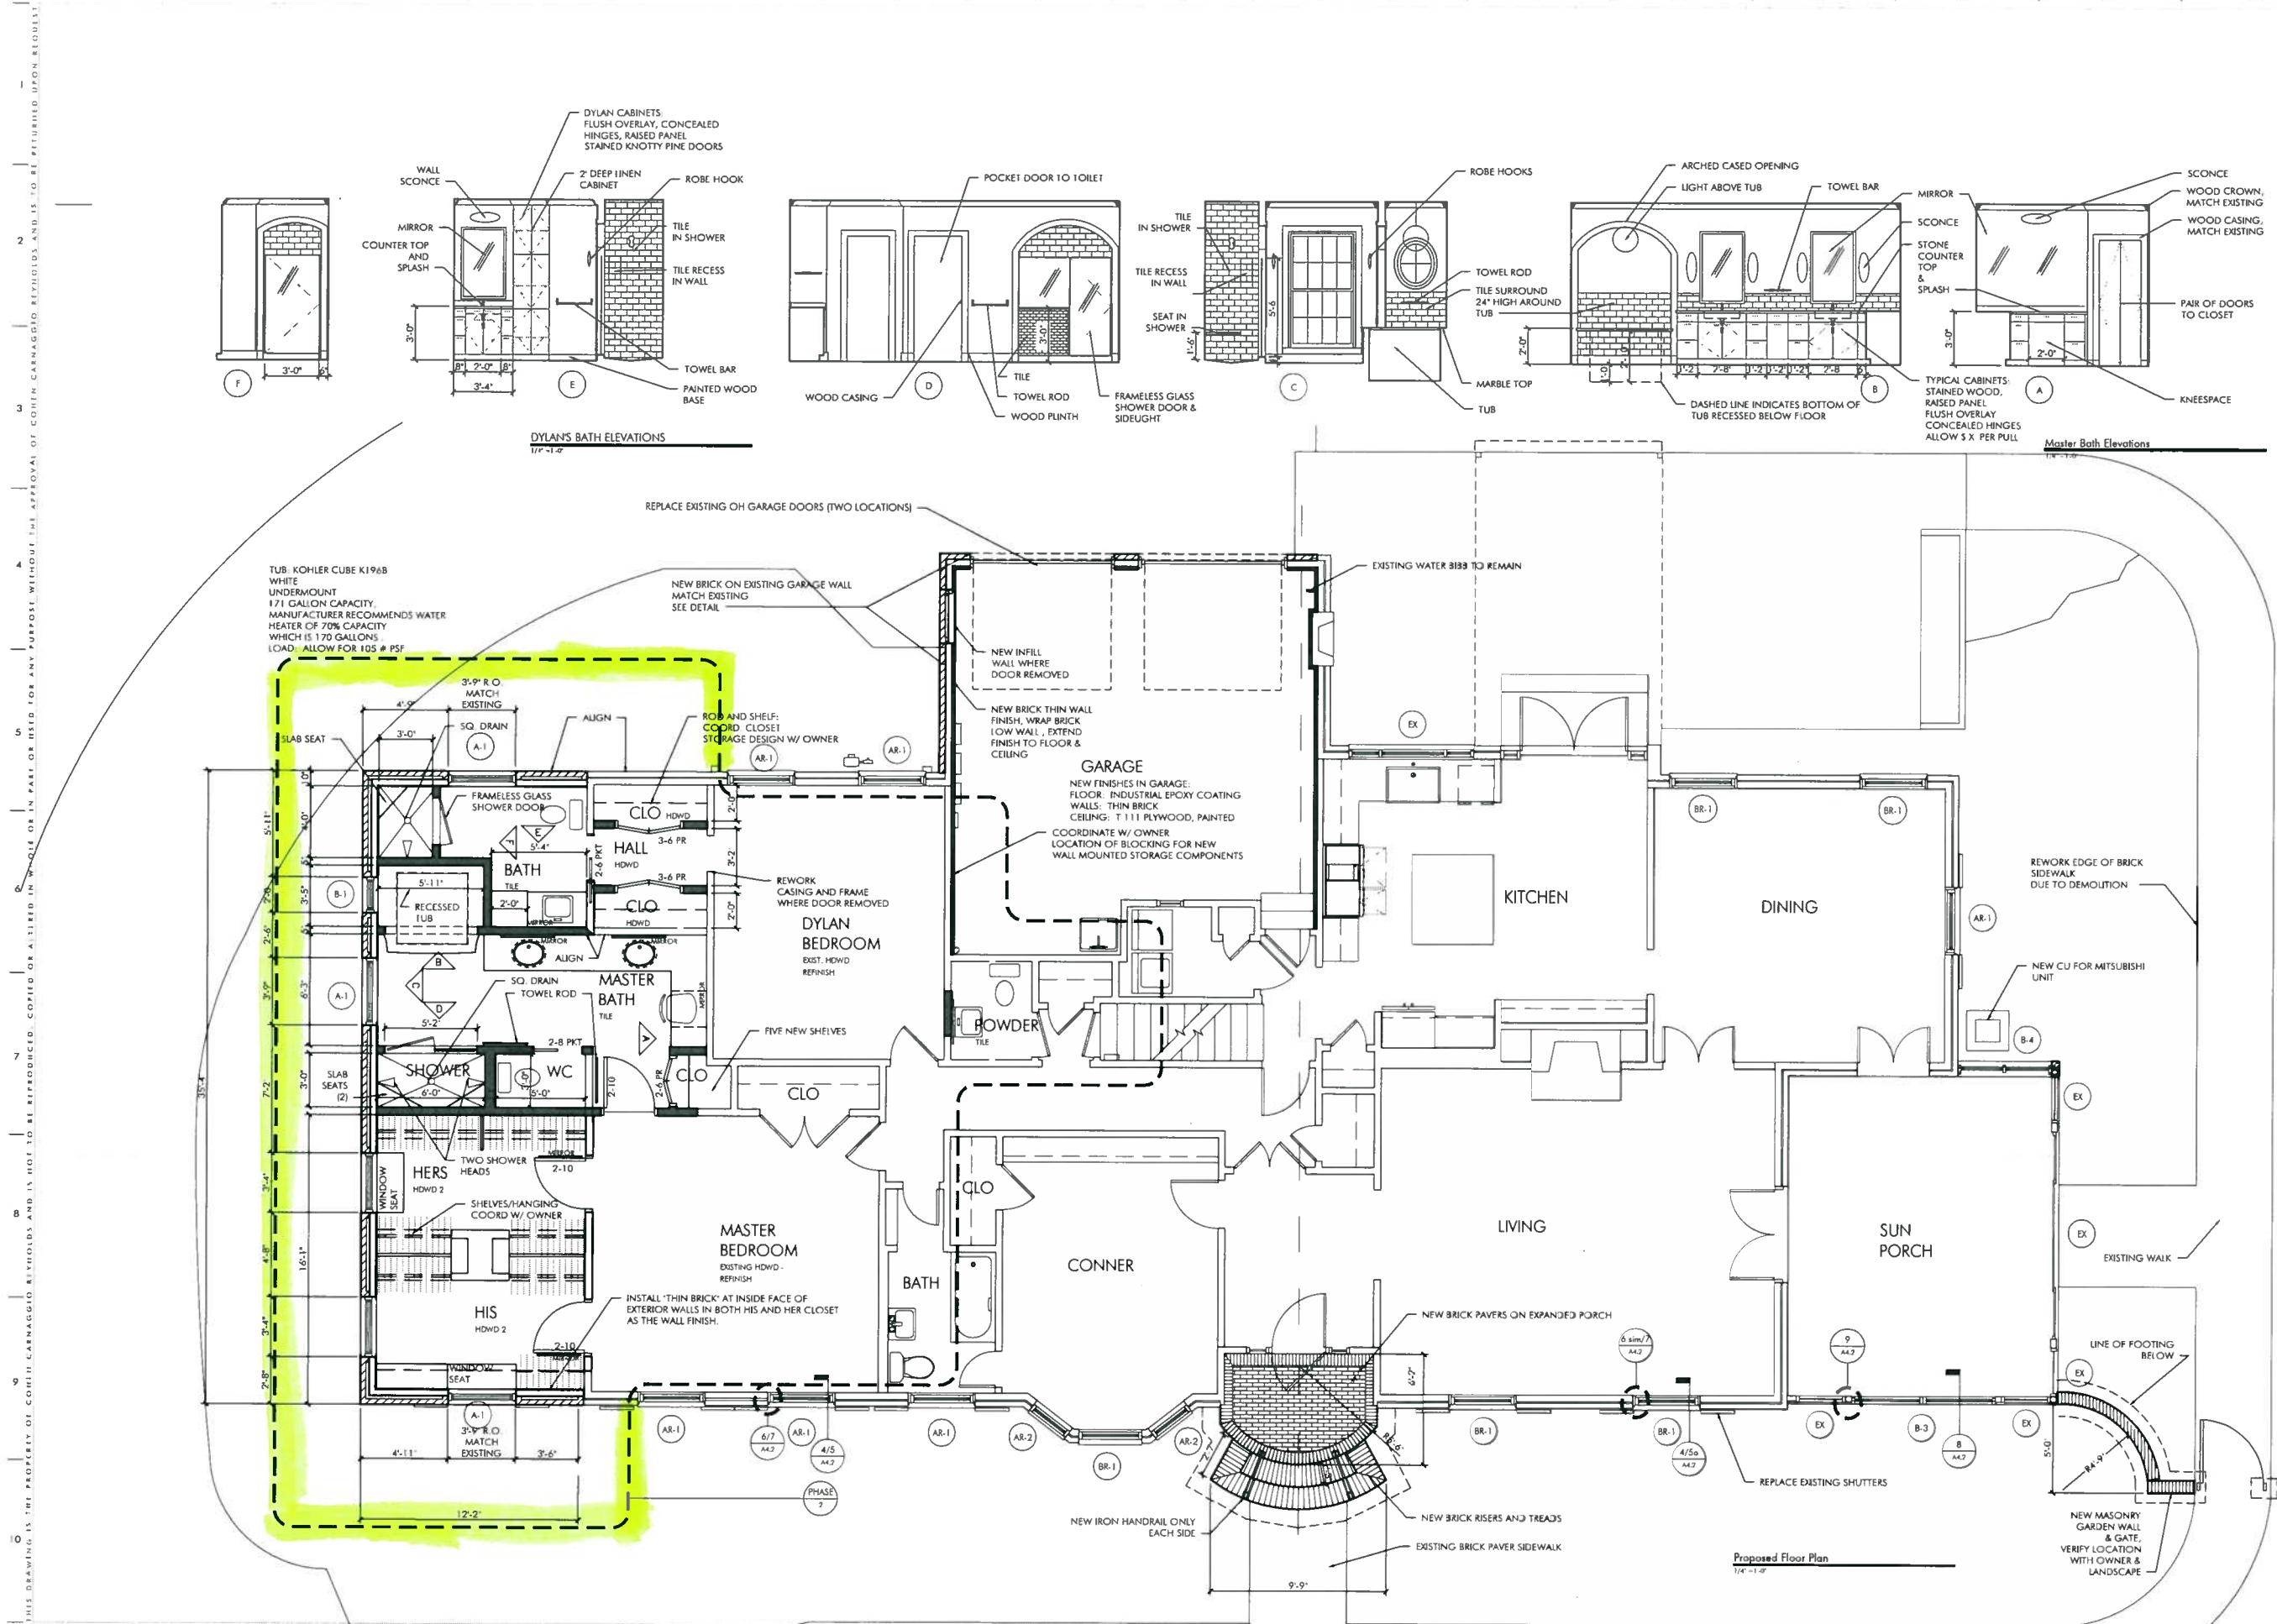

COHEN CARNAGGIO REYNOLDS
ARCHITECTS & INTERIOR DESIGN

BOWEN RESIDENCE
4224 CALDWELL MILL ROAD
MOUNTAIN BROOK, ALABAMA

DATE:
SEPT 5, 2013

REVISIONS:

JOB NUMBER:
13053

SHEET NUMBER:
A1.1