


4107

LEGEND

- ASP ASPHALT
- BLDG BUILDING
- CALC CALCULATED
- MEAS MEASURED
- CH CHORD
- LNG HEADWALL
- d DEFLECTION
- Δ DELTA
- ESMT EASEMENT
- HW LONG CHORD
- MIN MINIMUM
- MH MANHOLE
- OH OVERHANG
- POR PORCH
- R RADIUS
- R.O.W. RIGHT OF WAY
- SAN SANITARY
- STM STORM
- UTIL UTILITY
- AC ACRES
- S.F. SQUARE FEET
- CL CENTERLINE
- A/C AIR CONDITIONER
- POLE
- x — ANCHOR
- x — FENCE
- x — POWER LINE
- PVMT PAVEMENT WITH TANGENT
- RES RESIDENCE
- oLGT LIGHT COVERED
- DECK
- CONCRETE WALL

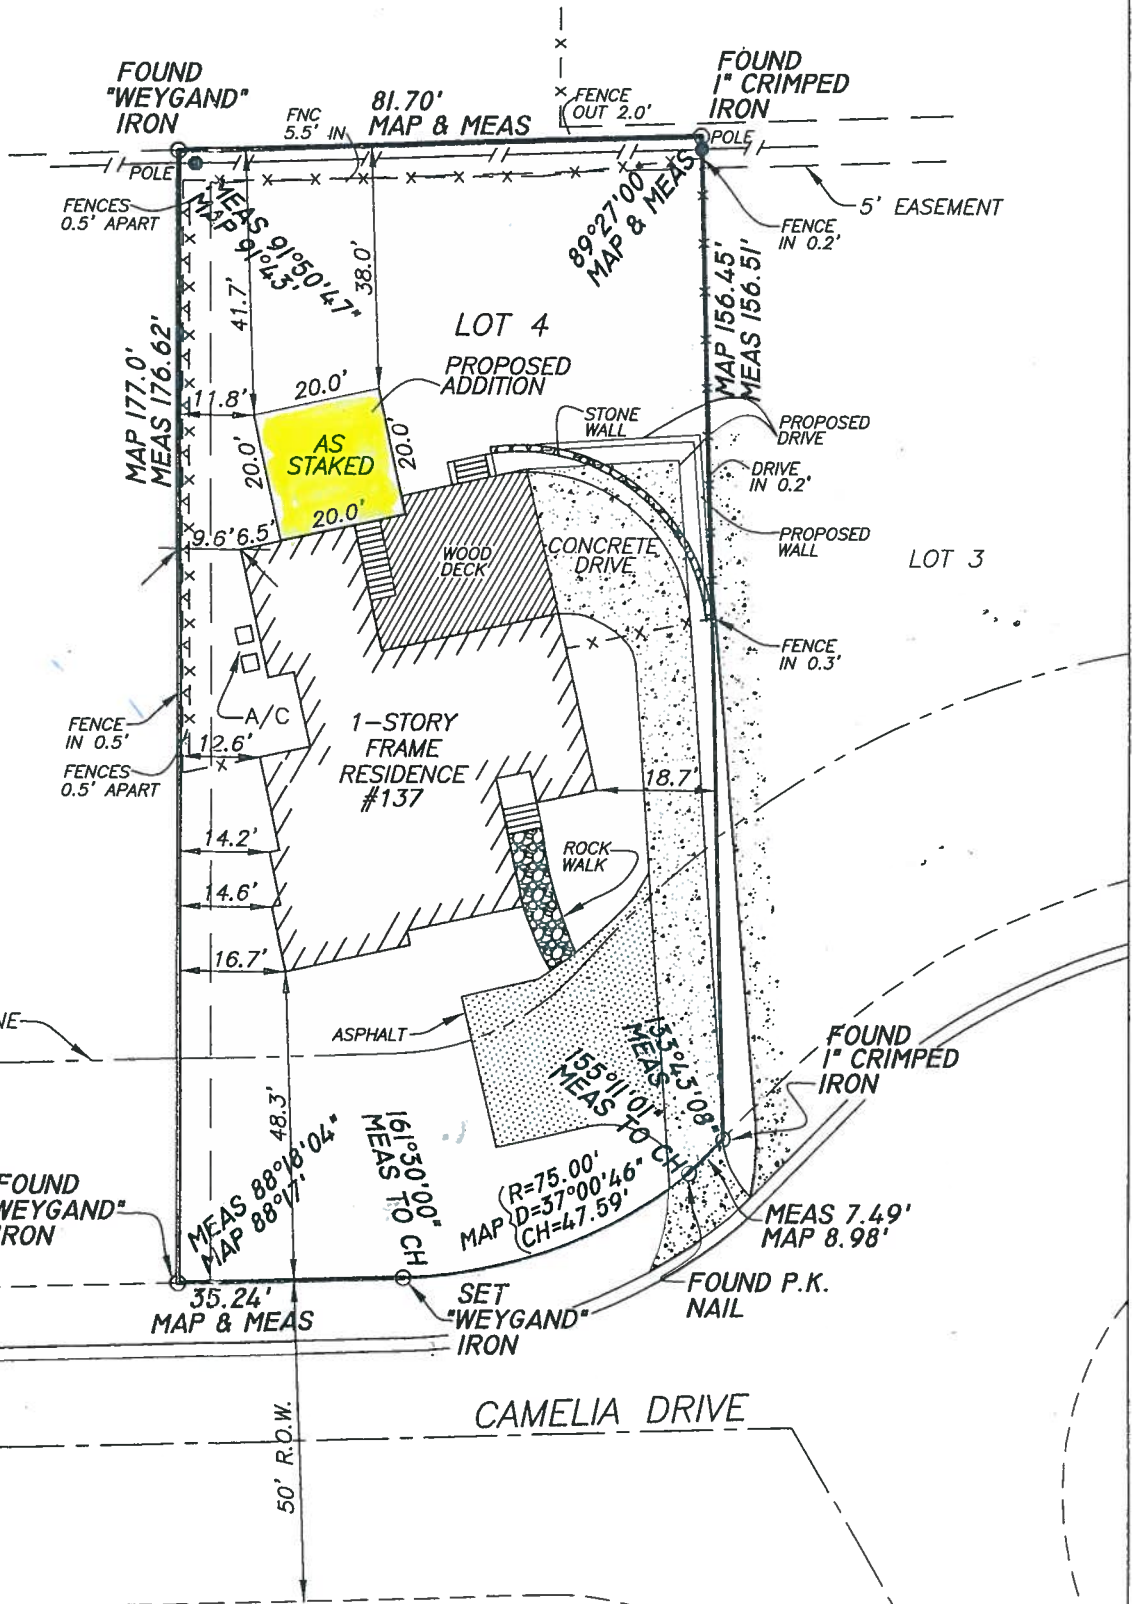

SCALE: 1"=30'
STATE OF ALABAMA)