


4137

PLOT PLAN - LOT 204
REDMONT PARK
NEW COUNTRY CLUB SECTOR

3062 SALISBURY ROAD
MOUNTAIN BROOK, AL

ALABAMA ENGINEERING CO., INC.
AUGUST 14, 2014 1"=20' 12' EASEMENT

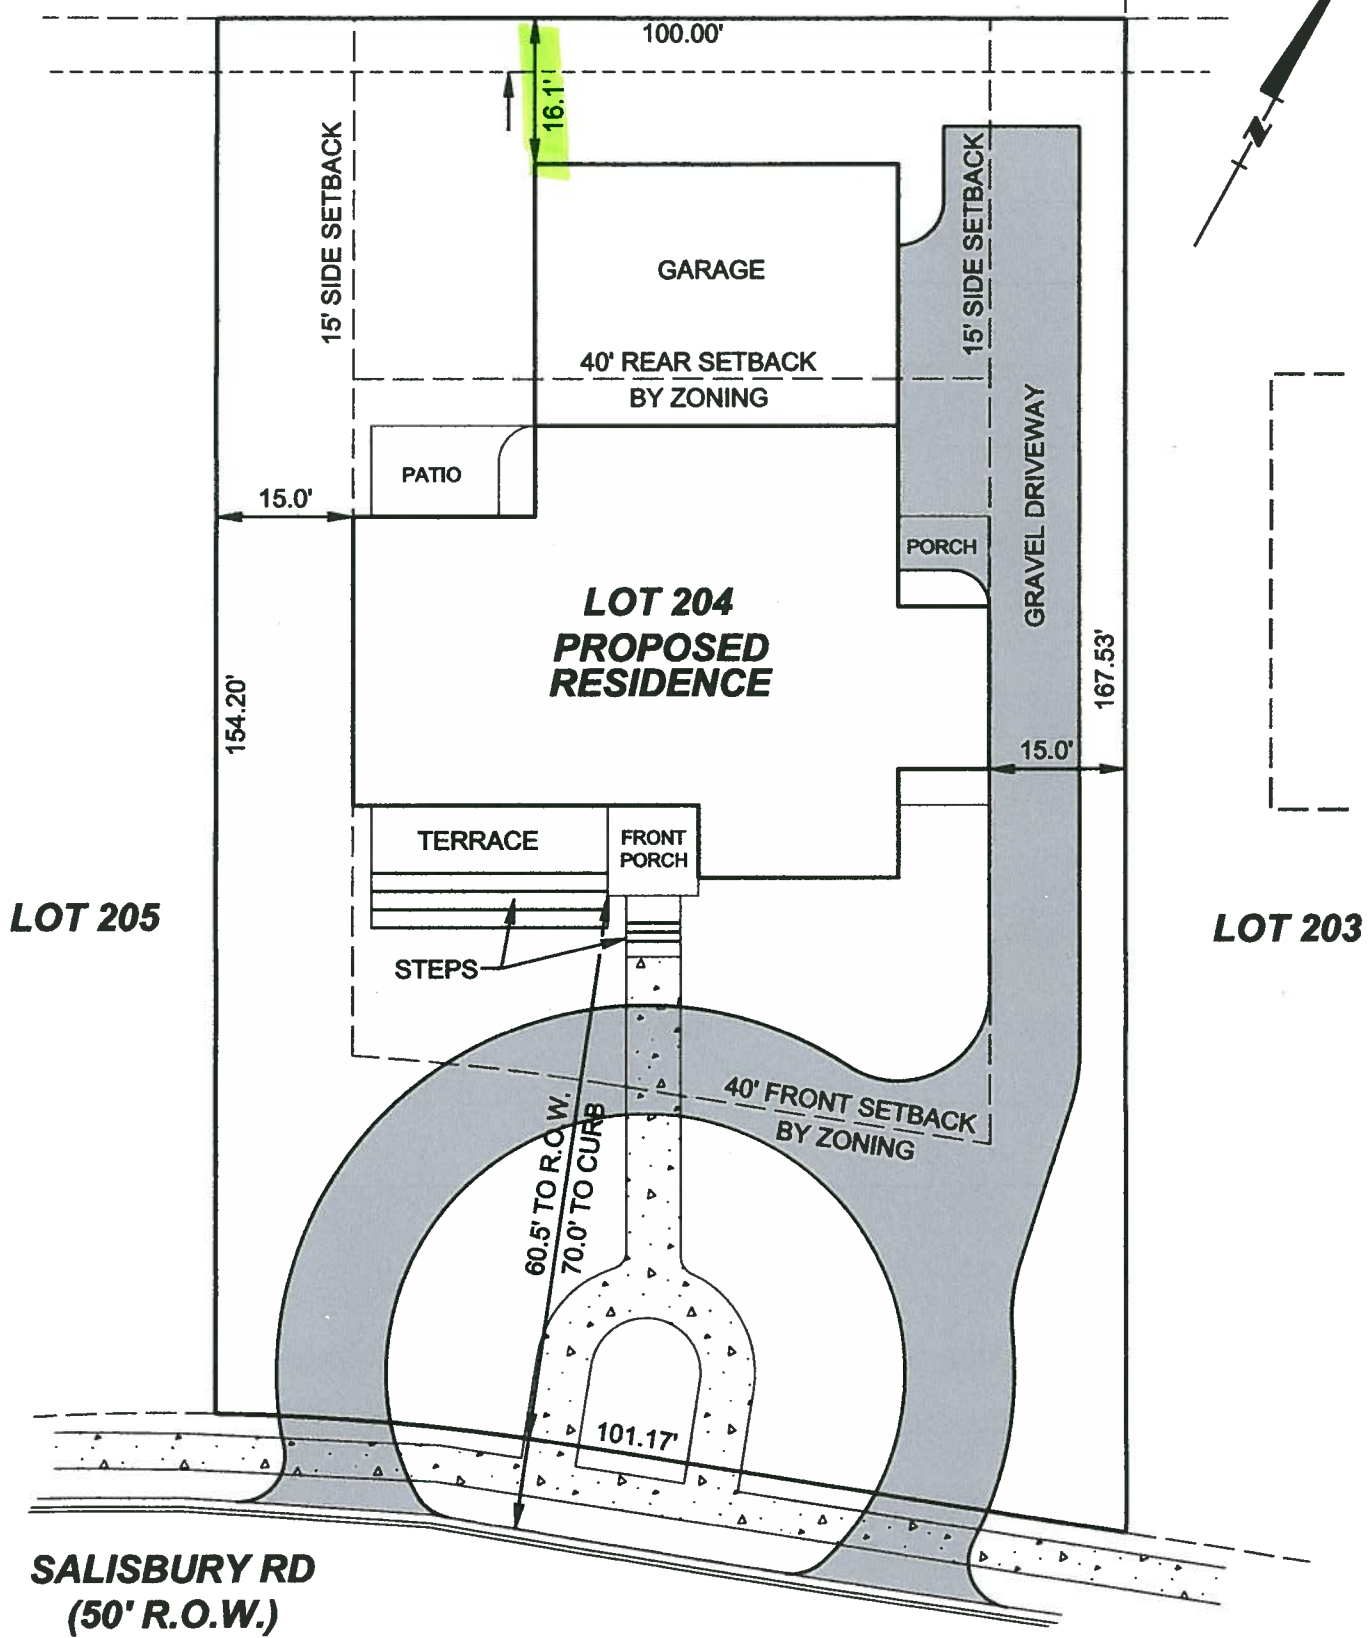

LOT 205

LOT 203

SALISBURY RD
(50' R.O.W.)