

DESIGN, DETAILS, AND SPECIFICATIONS
 IN THESE DOCUMENTS ARE THE PROPERTY
 OF TUDOR LANDSCAPE ARCHITECTURE INC.
 NO DOCUMENTS OR INFORMATION
 OF ANY KIND IS TO BE REPRODUCED
 OR REPRODUCED WITHOUT THE
 WRITTEN CONSENT OF AN AUTHORIZED
 TLA

EXISTING HOLLY TREE
 EVERGREEN SCREENING TO
 DRAIN

REBUILD EXISTING
 RETAINING WALL TO MATCH
 HOUSE BRICK VENEER WITH
 6" TALL WROUGHT IRON
 FENCE TO COMPLETE
 POOL ENCLOSURE
 REQUIREMENTS

6" TALL WROUGHT IRON
 FENCE AT PROPERTY LINE
 FOR POOL ENCLOSURE

EXISTING EVERGREEN
 SCREEN

EXISTING SHADE TREE TO
 REMAIN

6" TALL WROUGHT IRON
 FENCE AT PROPERTY LINE
 FOR POOL ENCLOSURE


6" TALL BRICK PRIVACY /
 POOL ENCLOSURE WALL

9" TALL PRIVACY / POOL
 ENCLOSURE PAINTED BRICK
 WALL

18" TALL SEAT-WALL

RICHMAR DRIVE

MONTEVALLO ROAD

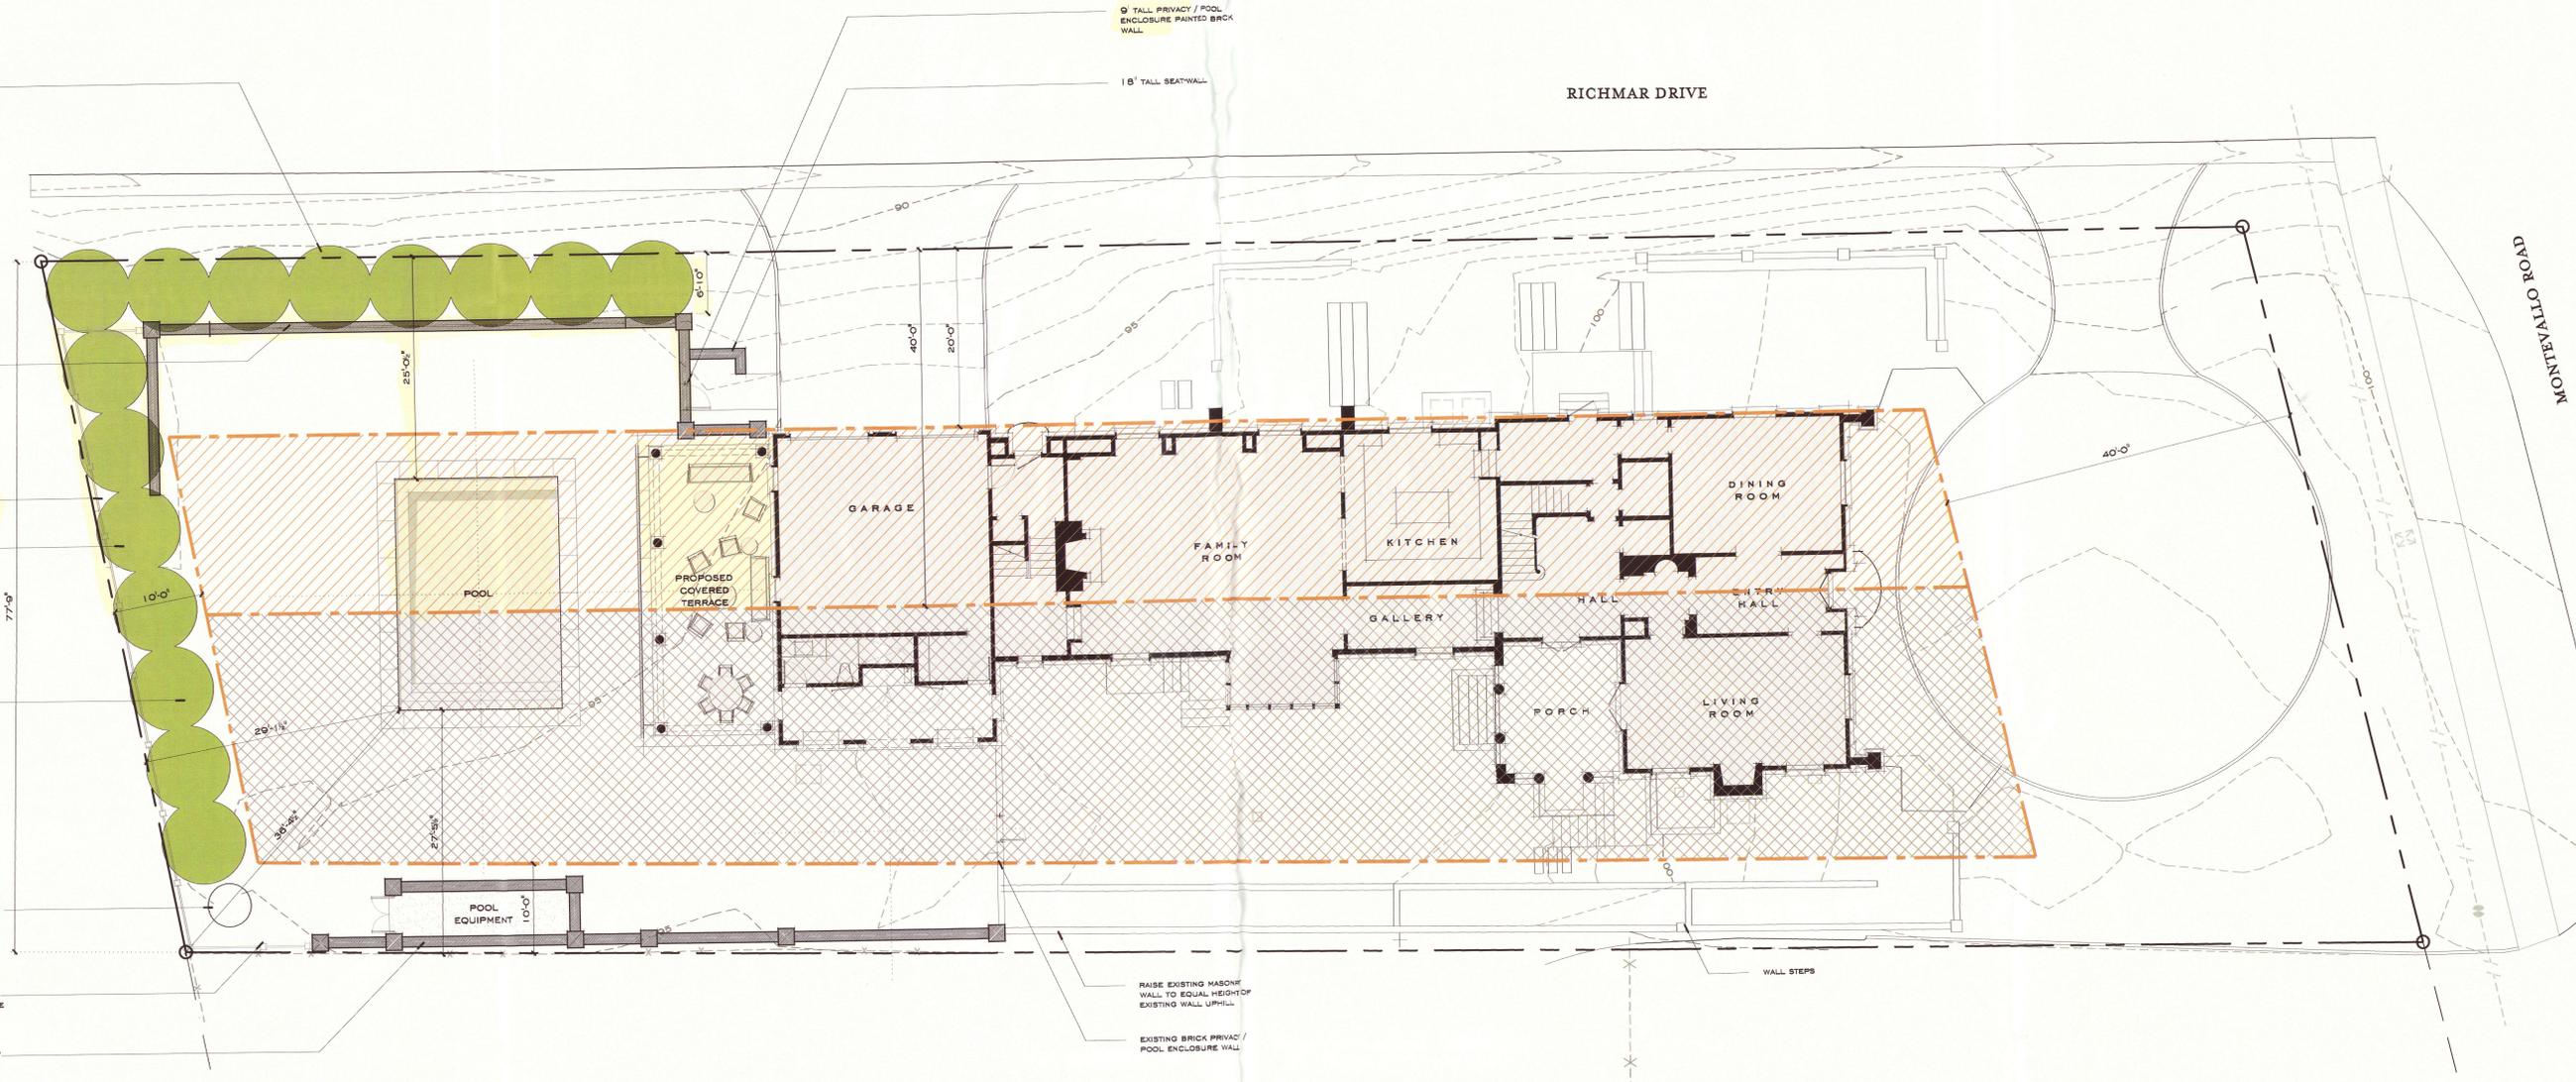

legend

	indicates existing building setbacks in the field prior to construction
	indicates building setbacks as defined by The City of Mountain Brook
	indicates newly constructed masonry walls

LANDSCAPE ARCHITECTURAL CONSTRUCTION DRAWINGS FOR
TED & DONNA GILES
 MOUNTAIN BROOK, ALABAMA
 4/138

14 AUGUST 2014
 1" = 8'-0"

SITE PLAN
 SUBMITTAL

KAISERTRABUE
 landscape architecture
 3415 WEST END AVENUE, SUITE 101C
 NASHVILLE, TENNESSEE 37203
 615.298.9720 TELEPHONE
 615.298.9725 FACSIMILE
 INFO@KAISERTRABUE.COM

1