



LEGEND

- ASP ASPHALT
- BLDG BUILDING
- CALC CALCULATED
- MEAS MEASURED
- CH CHORD
- LNG LONG CHORD
- d DEFLECTION
- Δ DELTA
- ESMT EASEMENT
- HW HEADWALL
- MIN MINIMUM
- MH MANHOLE
- OH OVERHANG
- POR PORCH
- R RADIUS
- R.O.W. RIGHT OF WAY
- SAN SANITARY
- STM STORM
- UTIL UTILITY
- AC ACRES
- S.F. SQUARE FEET
- CL CENTERLINE
- A/C AIR CONDITIONER
- POLE
- Y— ANCHOR
- X- FENCE
- X- OVERHEAD UTILITY WIRE
- PVMT PAVEMENT
- W/TAN WITH TANGENT
- RES RESIDENCE
- LGHT LIGHT
- COV COVERED
- ▨ DECK
- CONCRETE
- ▨ WALL
- COLUMN

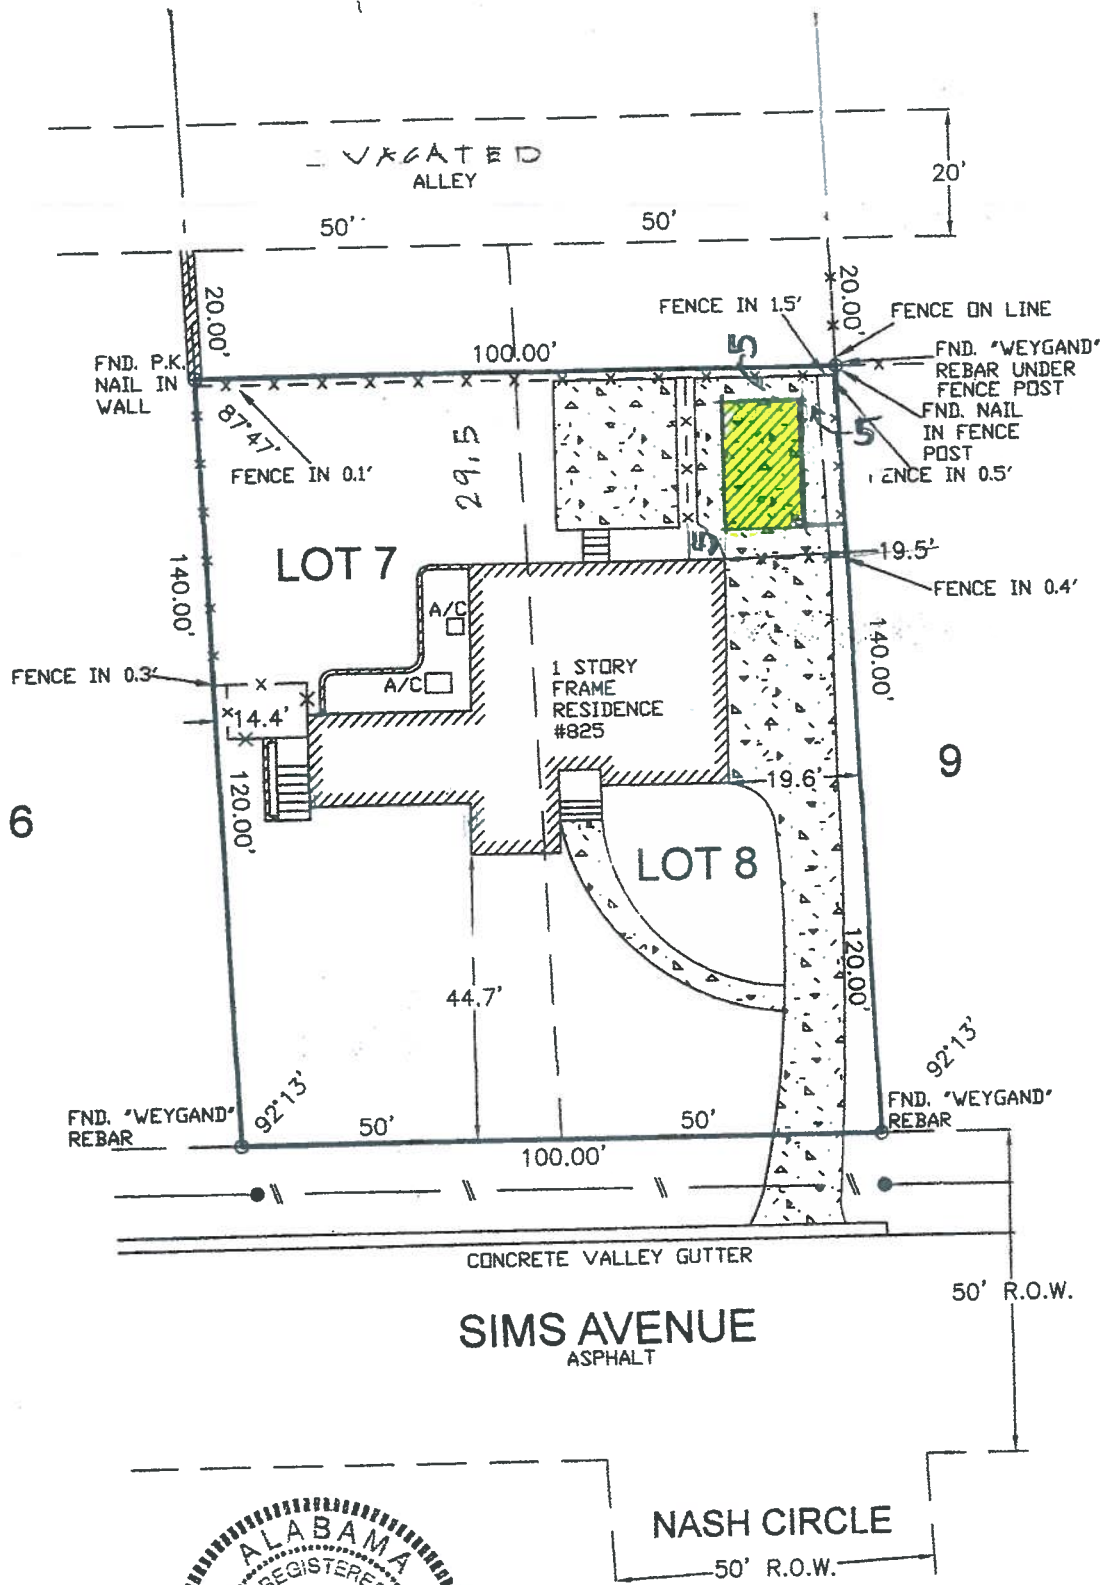


SIMS AVENUE
ASPHALT

NASH CIRCLE

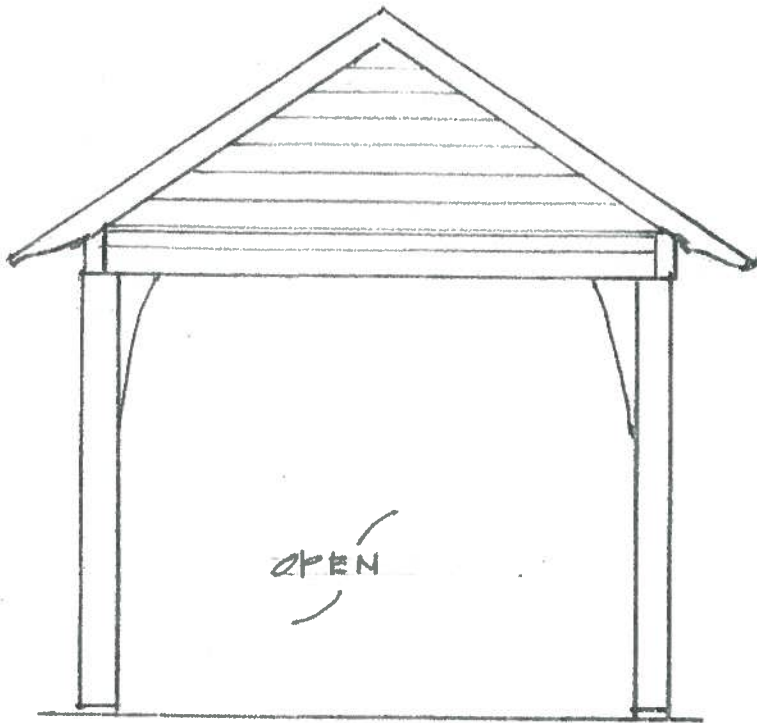

FRONT & REAR

PARKING STRUCTURE
@ 625 SIMS AVE
FOR SUSAN McNAMARA

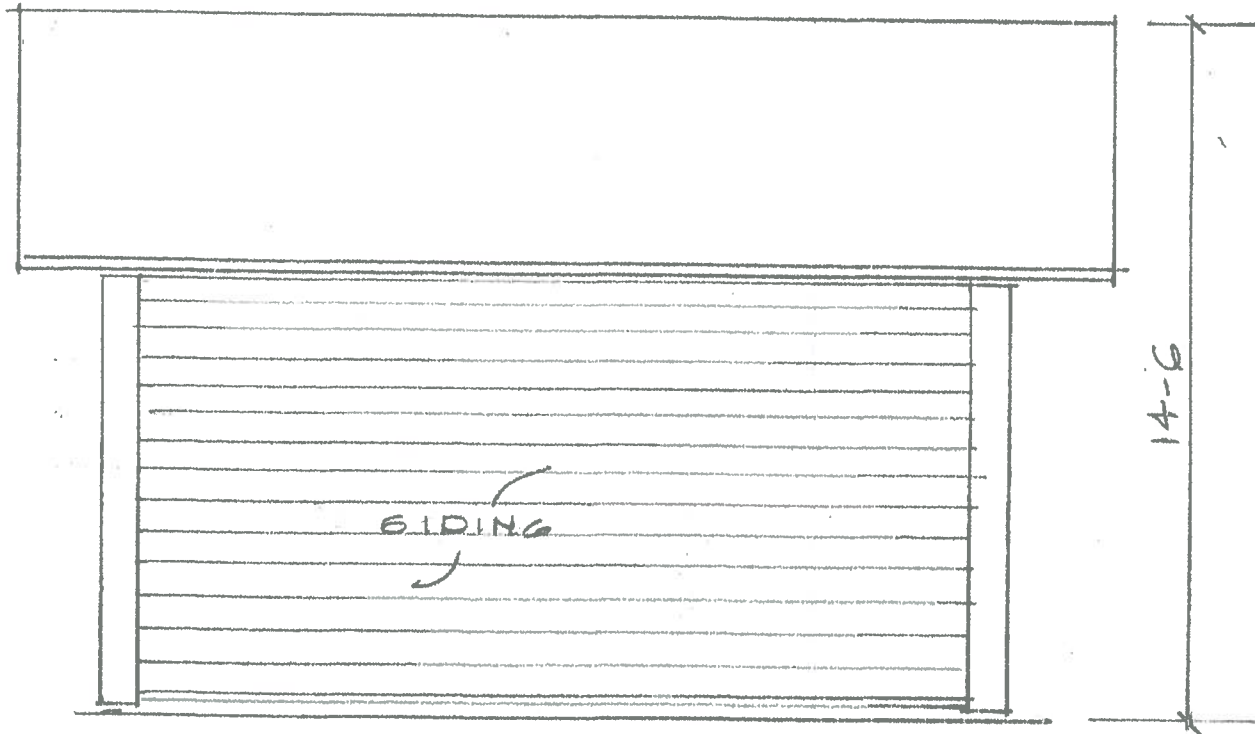

BOTH SIDES

10.15.2014
SCALE 1/4" = 1'-0"