





1 FRONT VIEW - QTY. (2)  
SCALE: 1/2" = 1'-0"

REVERSE-LIT CHANNEL LETTERS  
2" DEEP REVERSE-LIT CHANNEL LETTERS  
PAINTED- MOUNT TO STONE WALL  
P8 FACES & RETURNS:  
MATCH TO PMS200 - SATIN CLEAR COAT

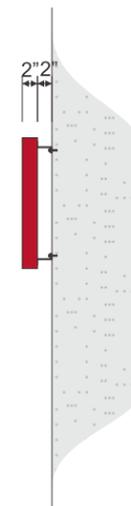

2 SIDE VIEW  
SCALE: 1/2" = 1'-0"

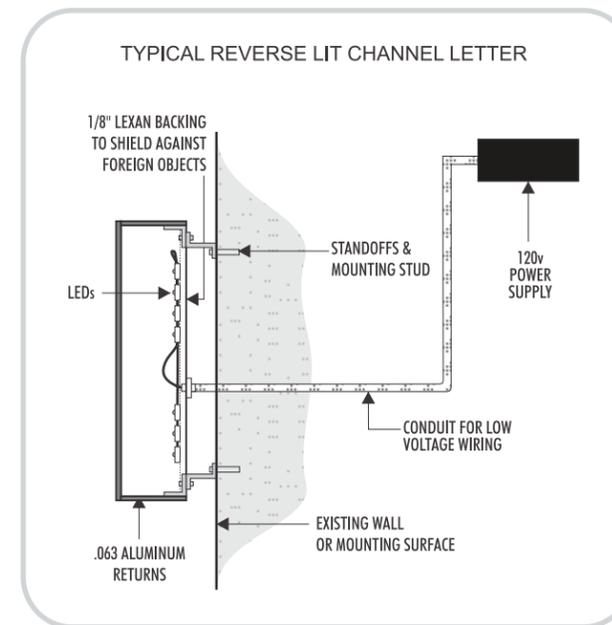



1 WEST ELEVATION  
SCALE: 3/32" = 1'-0"



1 EAST ELEVATION  
SCALE: 3/32" = 1'-0"




**1 SOUTH ELEVATION**  
SCALE: 3/32" = 1'-0"

1/4" CUT PLATE ALUMINUM LETTERS MOUNTED ON 1/2" STANDOFFS TO CURVED FABRICATED PANEL.

**P12** FACES & RETURNS: PAINTED TO MATCH StoColor 34141, SATIN CLEAR

1/2" CUT PLATE ALUMINUM LETTERS MOUNTED ON 1/2" STANDOFFS TO CURVED FABRICATED PANEL.

**P12** FACES & RETURNS: PAINTED TO MATCH StoColor 34141, SATIN CLEAR

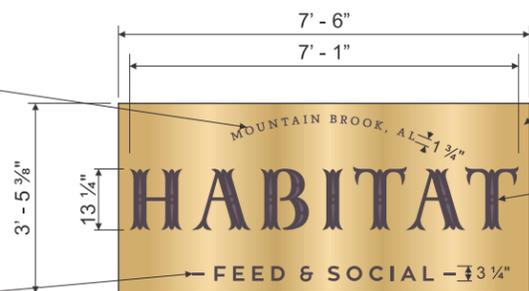

**1 FRONT VIEW - QTY. (1)**  
SCALE: 1 = 40


2" FABRICATED ALUMINUM PANEL, CURVED TO MATCH WILL RADIUS, REVERSE ILLUMINATION WITH 2" STANDOFFS.

**P15** PANEL: SANDED FINISH GOLD TINTED, SATIN CLEAR

2" FABRICATED ALUMINUM REVERSE ILLUMINATED LETTERS, PAINTED AND ON 2" STANDOFFS MOUNTED TO CURVED FAB PANEL. 1/8" ALUMINUM PAINTED HIGHLIGHTS AFFIXED TO FACE OF LETTERS.

**P12** FACES & RETURNS: PAINTED TO MATCH StoColor 34141, SATIN CLEAR (RGB VALUE - 82,72,80 - PMS 438C)

**P13** ACCENTS: PAINT (RGB VALUE - 115,96,111 - PMS 437C), SATIN CLEAR

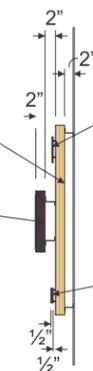

**2 SIDE VIEW - QTY. (1)**  
SCALE: 1 = 40

1/4" CUT PLATE ALUMINUM LETTERS MOUNTED ON 1/2" STANDOFFS TO CURVED FABRICATED PANEL.

**P12** FACES & RETURNS: PAINTED TO MATCH StoColor 34141, SATIN CLEAR

1/2" CUT PLATE ALUMINUM LETTERS MOUNTED ON 1/2" STANDOFFS TO CURVED FABRICATED PANEL.

**P12** FACES & RETURNS: PAINTED TO MATCH StoColor 34141, SATIN CLEAR



**1** CONTEXT  
SCALE: 1 = 40



1 **CONTEXT - NIGHT**  
SCALE: 1 = 40



(1) 1/2" ALUM PLATE LETTERS STUD MOUNTED TO FASCIA.  
LETTERS UPLIT WITH (1) CSL LIGHTING ECO-COVE LEDES  
(PART # ECV-PWR-20 - BLACK BODY WITH CLEAR LENS)

**P8** FACES & RETURNS:  
MATCH TO PMS200 - SATIN CLEAR COAT


**1 PLATE LETTERS - QNTY: 1**  
SCALE: 1" = 1'-0"



1/4" ALUM. PLATE LOGO


- P1** WHITE - SATIN CLEAR COAT
- P2** BLACK - SATIN CLEAR COAT
- P3** TO MATCH PMS 186C - SATIN CLEAR COAT
- P4** TO MATCH PMS 124C - SATIN CLEAR COAT

**2 DOOR MOUNTED LOGO - QNTY: 2**  
SCALE: 1" = 1'-0"

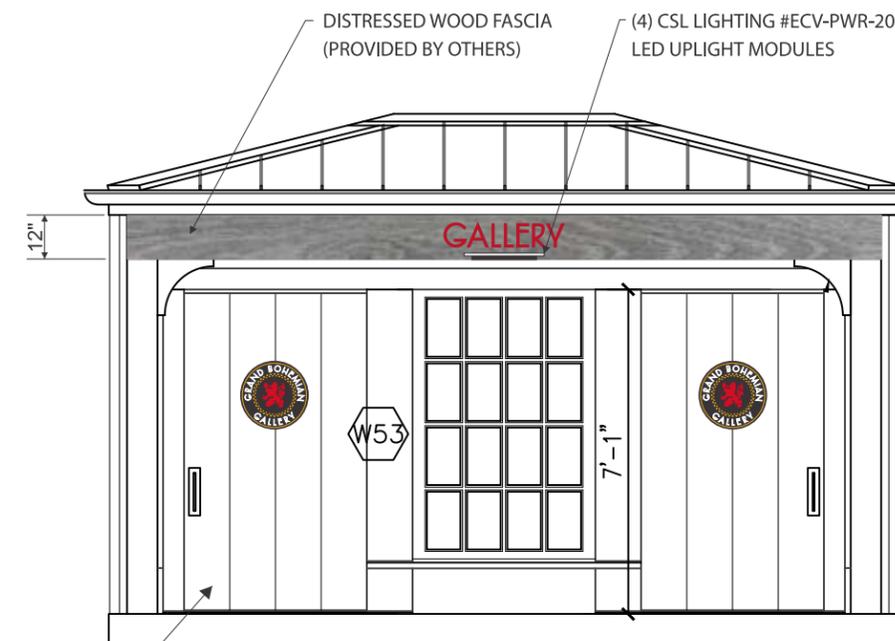


NOTE: DOORS ARE WOOD PLANK CONSTRUCTION

**3 ELEVATION**  
SCALE: 1/4" = 1'-0"

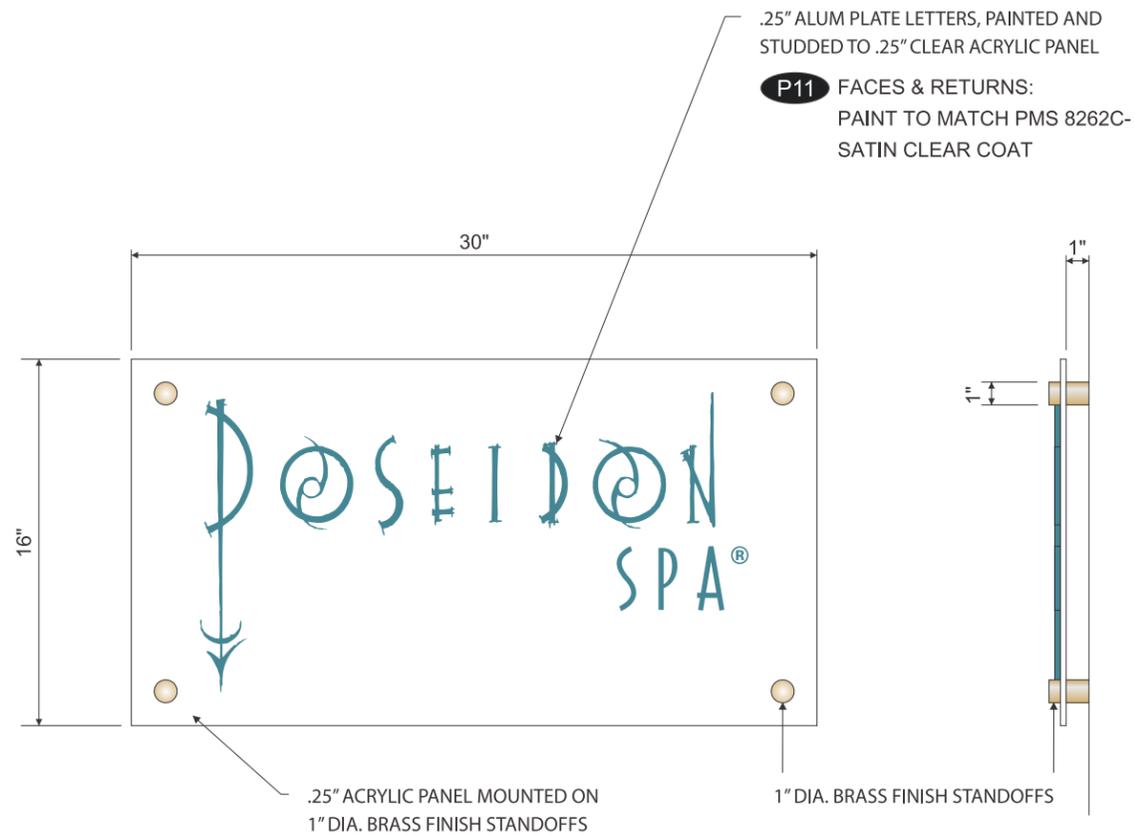


**LOCATION TO BE VERIFIED WITH OWNER**

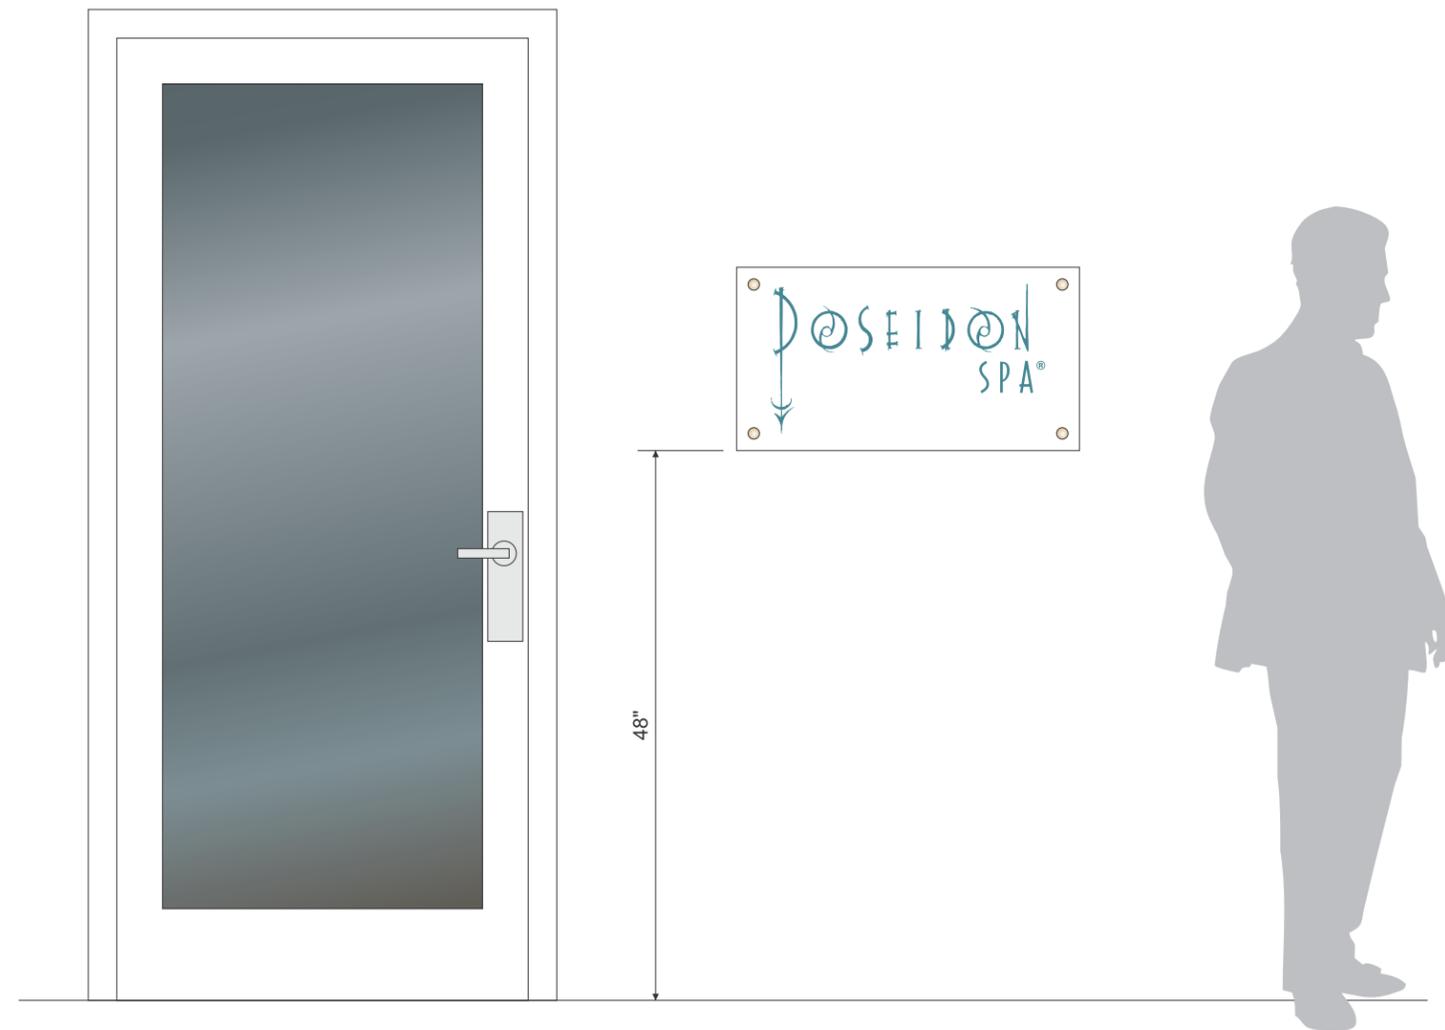


**1 DOOR MOUNT LOGO - QNTY: 1**  
SCALE: 1 1/2" = 1'-0"

**2 ELEVATION**  
SCALE: 3/4" = 1'-0"

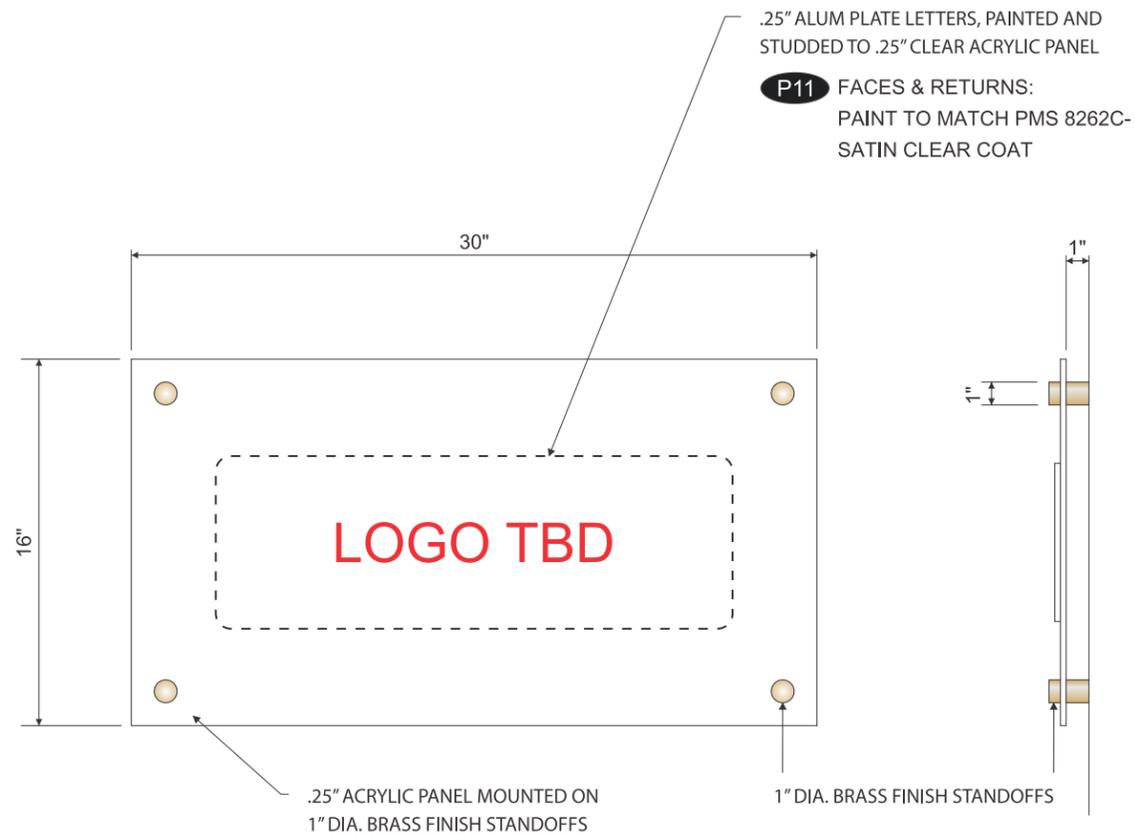

**LOCATION TO BE VERIFIED WITH OWNER**

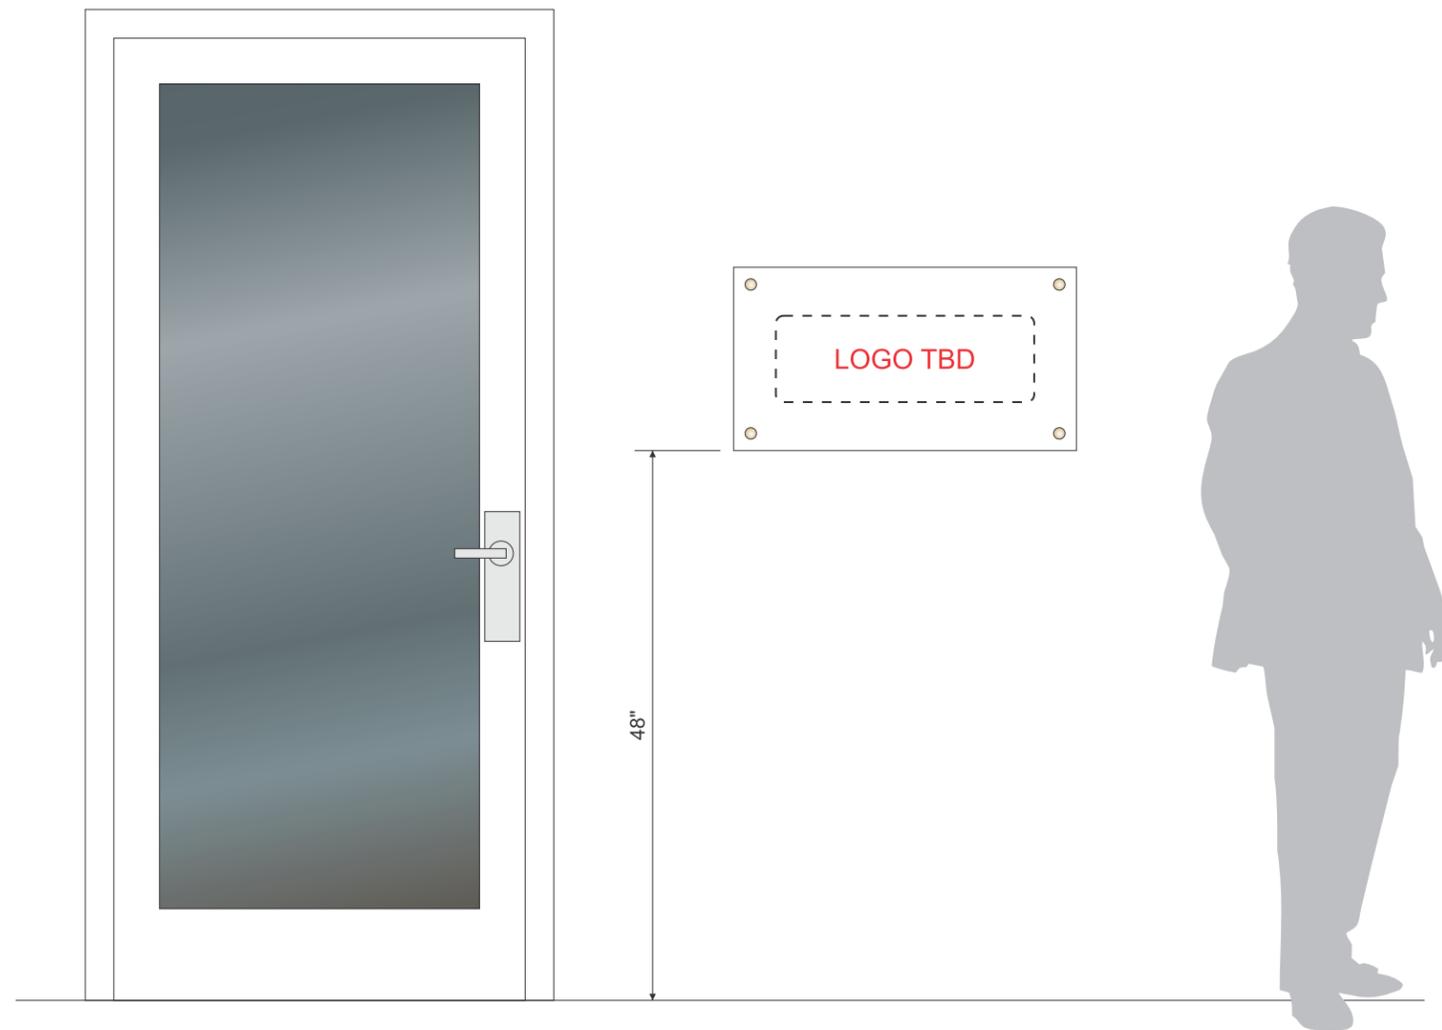

**1 DOOR MOUNT LOGO - QNTY: 1**  
SCALE: 1 1/2" = 1'-0"

**2 ELEVATION**  
SCALE: 3/4" = 1'-0"

1/4" ALUM. PLATE LETTERING, ARROWS AND LOGO LETTERING

**P7** FACES & RETURNS:  
AKZO NOBEL SIGN #0256  
BRONZE - SATIN CLEAR COAT

1/4" ALUM PLATE LETTERS

**P11** FACES & RETURNS:  
PAINT TO MATCH PMS 8262C-  
SATIN CLEAR COAT

1/2" ALUM. PLATE LETTERING AND ACCENT LINES

**P7** FACES & RETURNS:  
AKZO NOBEL SIGN #0256  
BRONZE - SATIN CLEAR COAT

1/4" ALUM. PLATE LETTERS

**P7** FACES & RETURNS:  
PAINT TO MATCH PMS 200C-  
SATIN CLEAR COAT

.25" CUT PLATE ALUMINUM LOGO WITH .25" CUT PLATE "HABITAT" AND PAINTED "MOUNTAIN BROOK, AL" AND "-FEED AND SOCIAL-" GRAPHICS

**P12** FACES & RETURNS:  
PAINTED TO MATCH StoColor 34141, SATIN CLEAR (RGB VALUE - 82,72,80 - PMS 438C)

**P13** ACCENTS:  
PAINT (RGB VALUE - 115,96,111 - PMS 437C), SATIN CLEAR

**P15** PANEL:  
SANDED FINISH GOLD TINTED, SATIN CLEAR

1/4" ALUM. PLATE LOGO WITH PAINTED GRAPHICS

**P1** WHITE - SATIN CLEAR COAT

**P2** BLACK - SATIN CLEAR COAT

**P3** TO MATCH PMS 186C - SATIN CLEAR COAT

**P4** TO MATCH PMS 124C - SATIN CLEAR COAT


STONE MONUMENT PROVIDED BY "OTHERS"




**1** SIDE A (SINGLE SIDED) - QTY. (1)  
SCALE: 3/4" = 1'-0"

LANE PARKE

↑ GRAND BOHEMIAN HOTEL

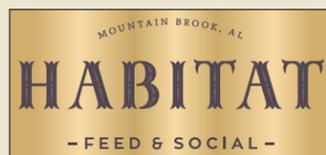

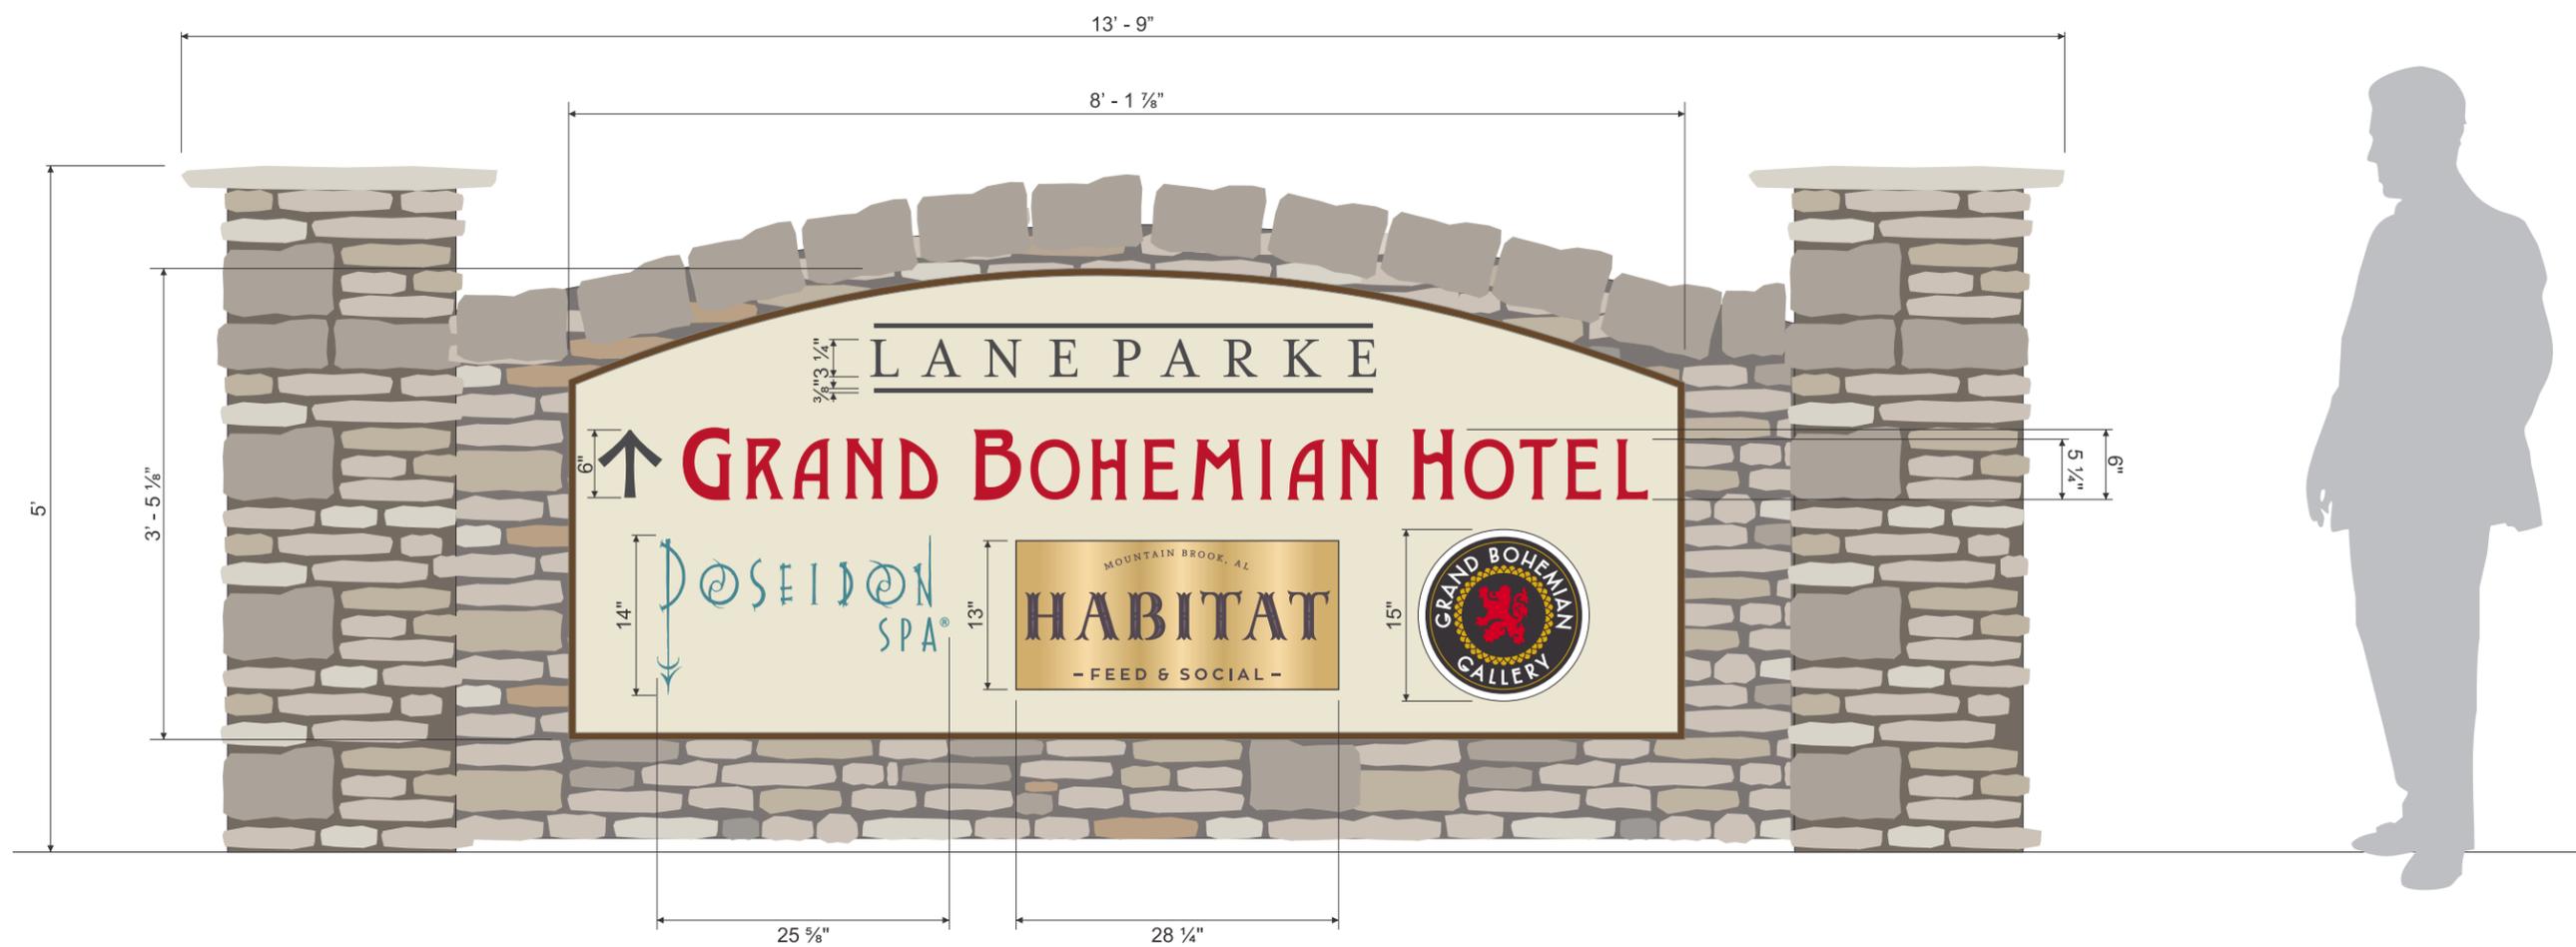

1 SIDE A SINGLE SIDED) - QTY. (1)  
SCALE: 3/4" = 1'-0"

**\*NOTE: VERIFY SIZE/LAYOUT**



133 West Park Drive  
Birmingham, AL 35211  
1.205.940.7180  
1.800.743.7191  
1.205.940.7190 - fax  
www.fravert.com

**Exterior Sign Types - Sizes**  
Grand Bohemian Hotel

Des: Landra Black  
Mgr: Evan Crawford  
Loc: H:\HOTELS\Birmingham Bohemian\Ext\sign types 3.4.15

REVISIONS:  
A ---  
B ---  
C ---  
D ---

EXTERIORS  
LOCATION  
7

