



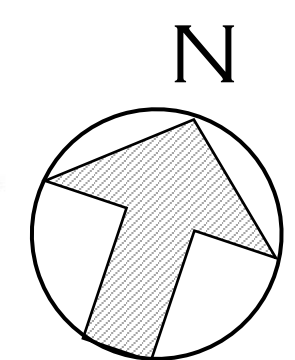

MATTHEW V. COSTANZO  
ARCHITECT

09-20-22

NOTE: AREAS MARKED WITH RED ARE THE AREAS THAT ARE REQUESTED TO BE MODIFIED AS PART OF THE VARIANCE REQUEST

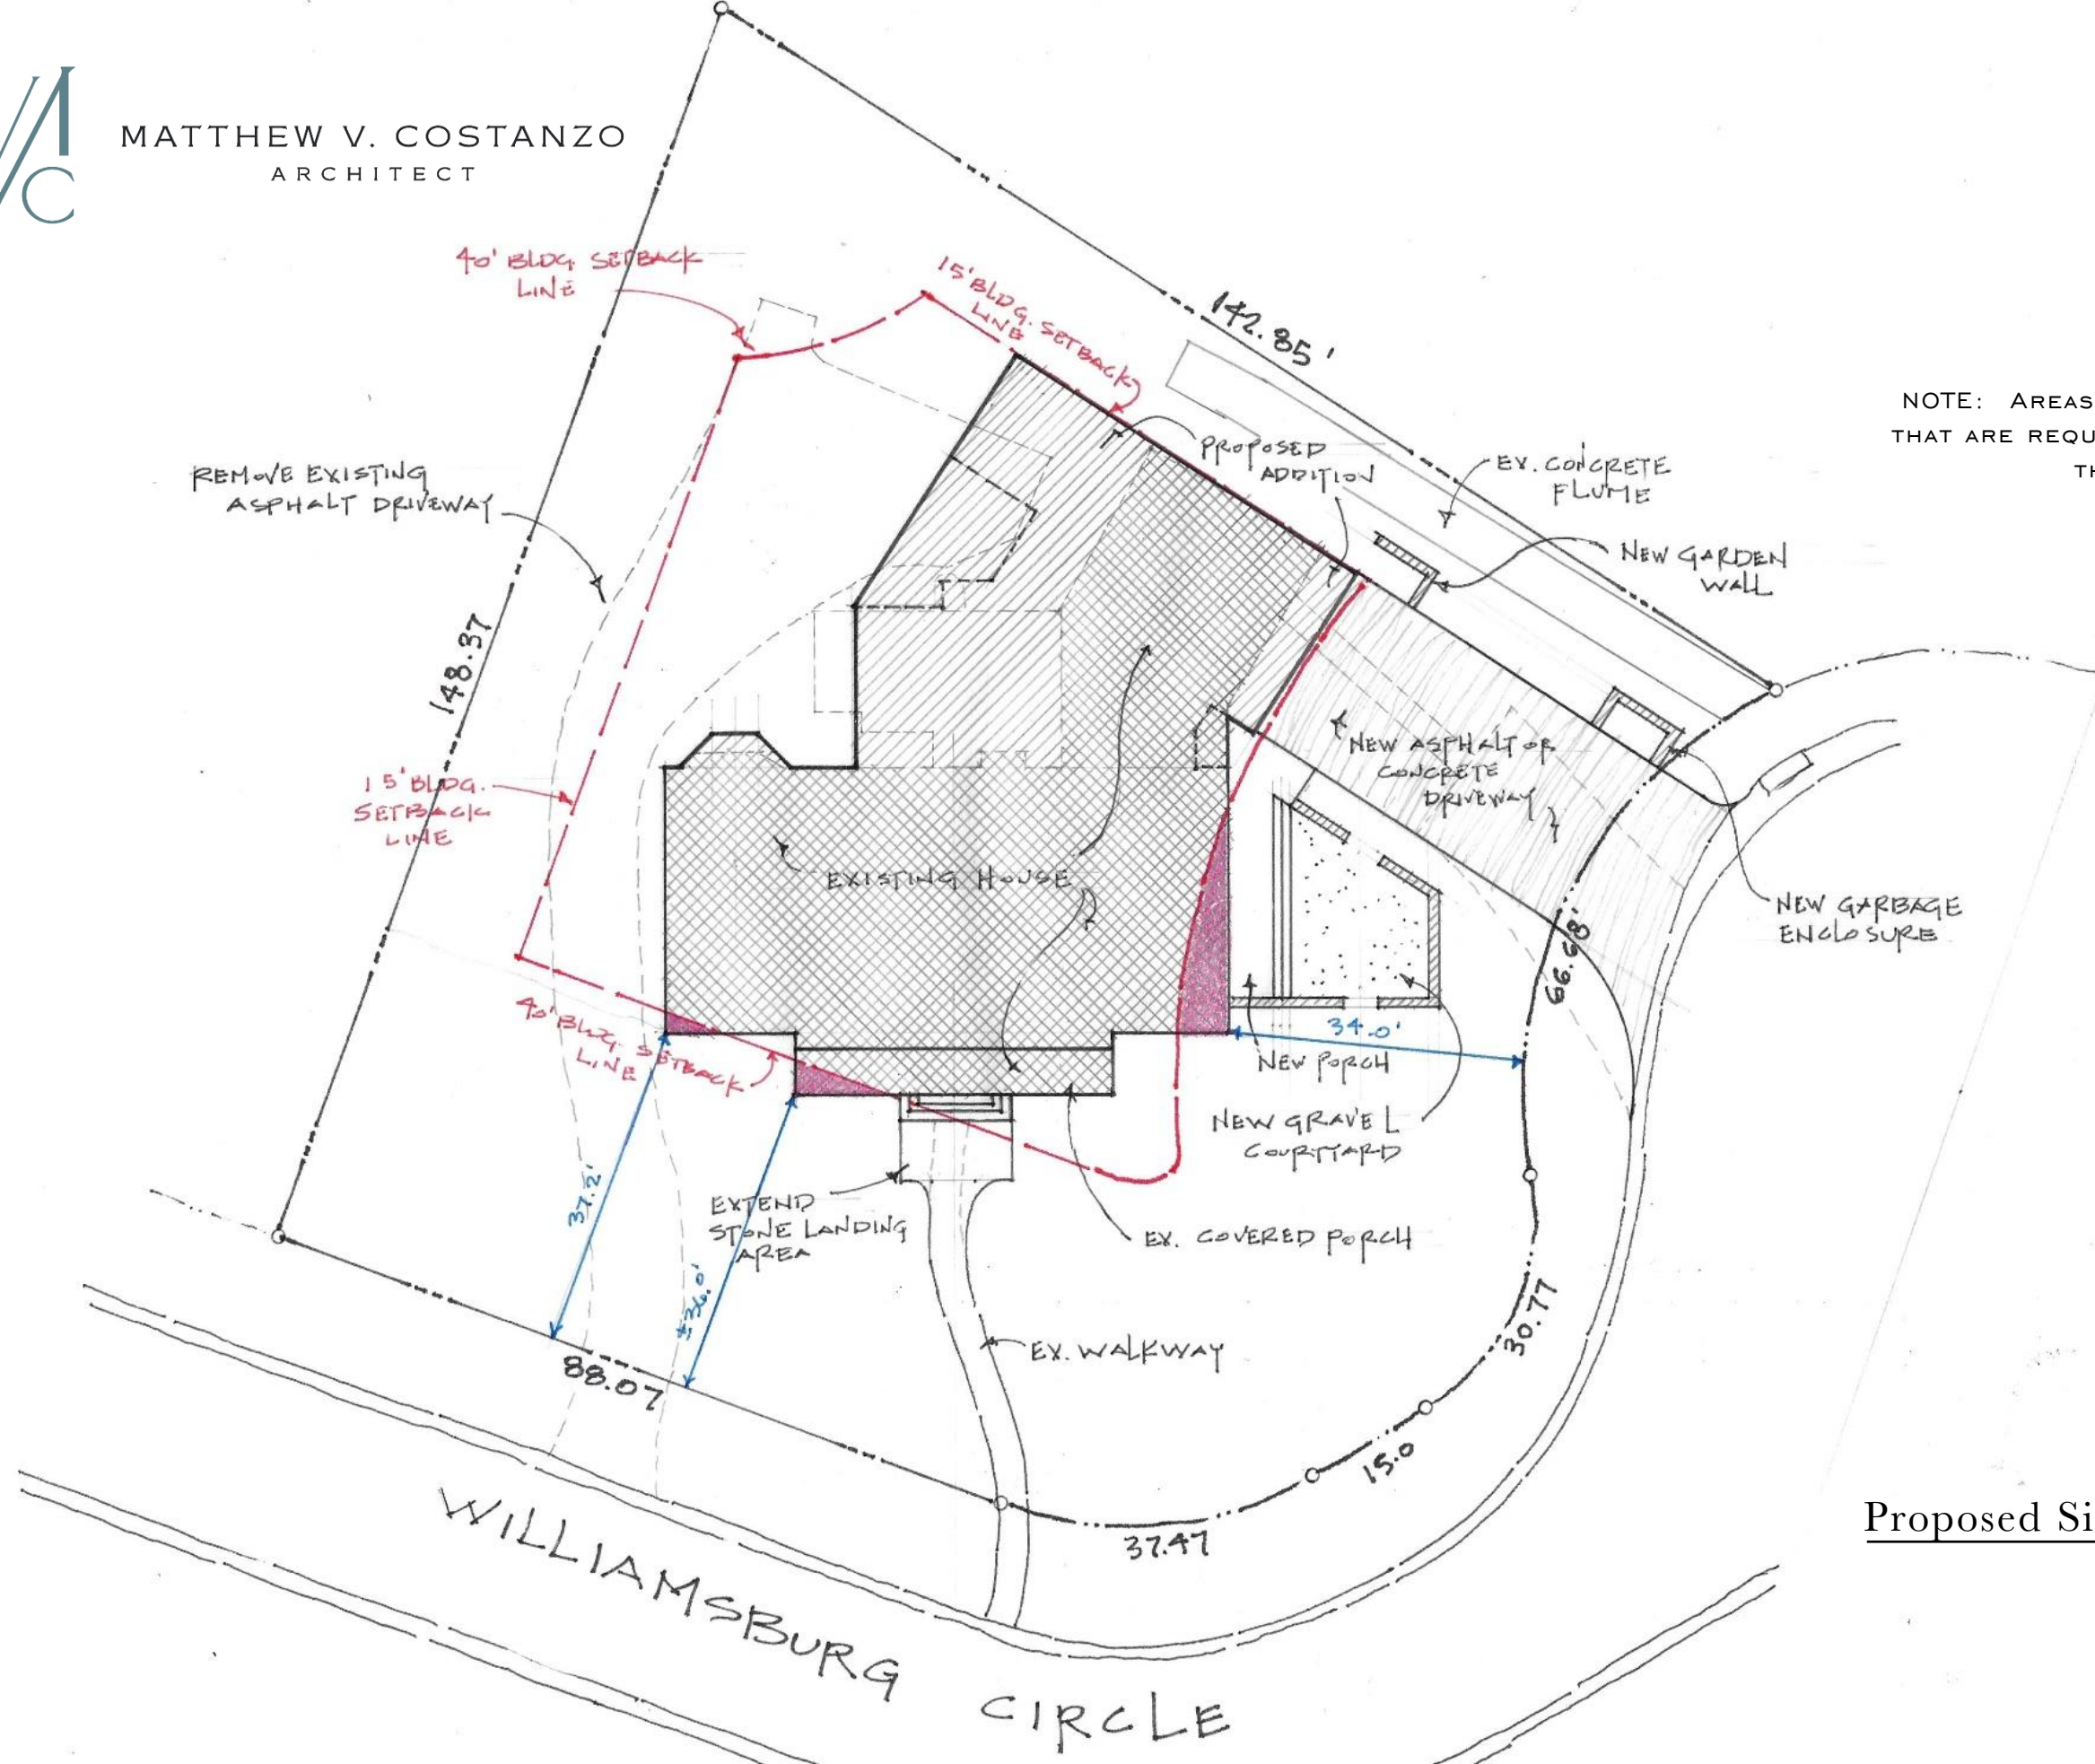

Proposed Site Plan – Killion Residence  
1" = 20'-0"