
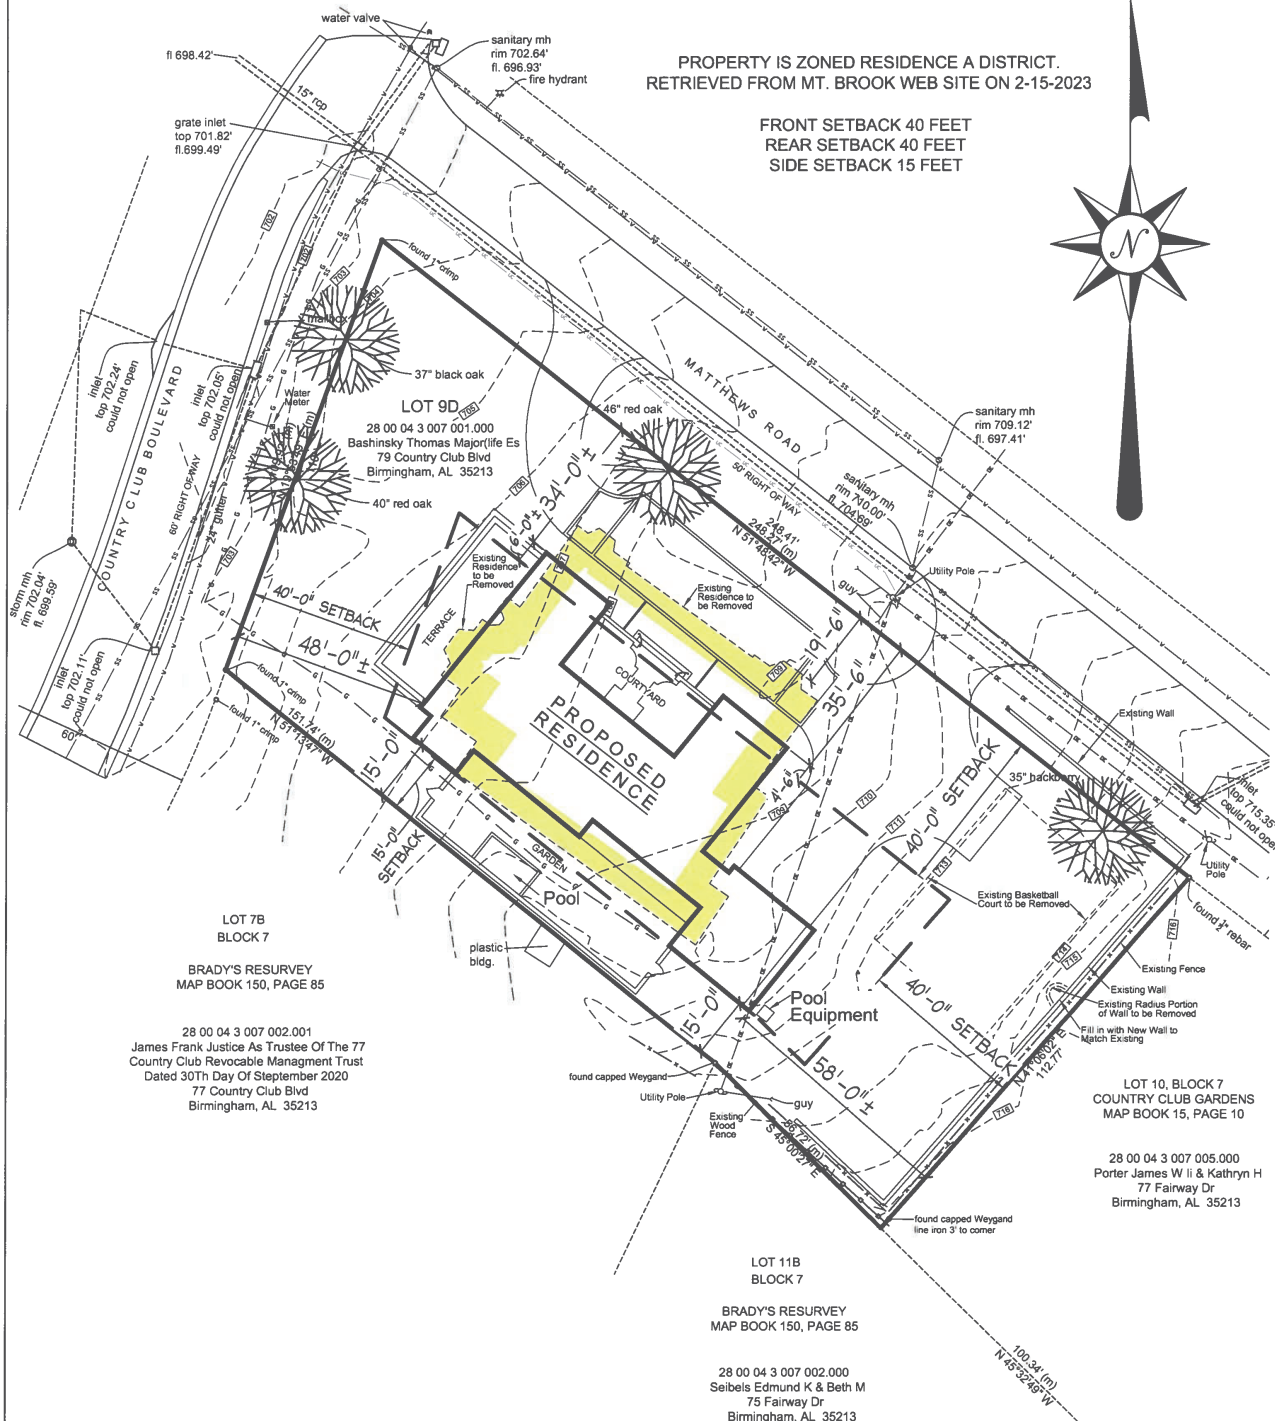


PROPERTY IS ZONED RESIDENCE A DISTRICT.
RETRIEVED FROM MT. BROOK WEB SITE ON 2-15-2023

FRONT SETBACK 40 FEET
REAR SETBACK 40 FEET
SIDE SETBACK 15 FEET

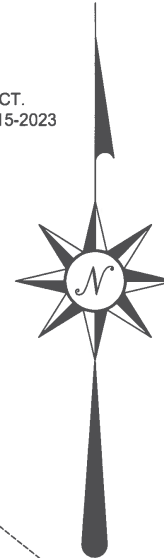

S I T E P L A N

SCALE 1" = 30' - 0"

PRELIMINARY
NOT FOR
CONSTRUCTION
06.13.23

A RESIDENCE FOR MRS. LESLIE BASHINSKY MOUNTAIN BROOK, ALABAMA

Henry Sprott Long & Associates, Inc.
ARCHITECTS
3016 Clairmont Avenue Birmingham, Alabama
Phone: 205-323-4564