



4100 AUTUMN LANE
SUITE 104
BIRMINGHAM, AL 35243

NEW PROPOSED PLAN

MACY AND LEIGH SMITH
OUTDOOR LIVING AREA
411 MEADOW BEGON LANE
MOUNTAIN BROOK, AL 35213

DRAWN BY:

Log Kennedy



DATE:


3/22/2024

SCALE:

1/4" = 1'-0"

SHEET:

A-9

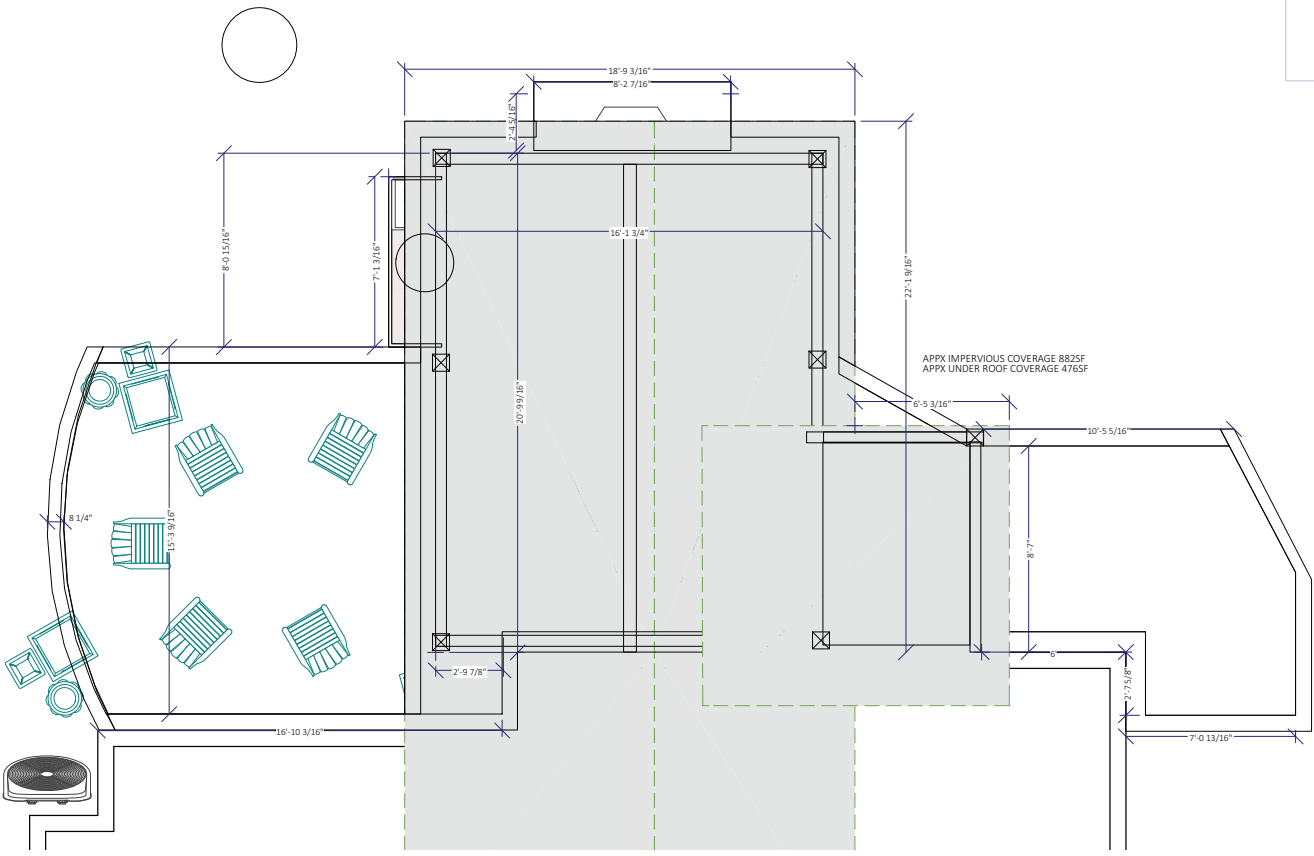

SHADED AREA INDICATES NEW COVERED STRUCTURE ROOF LINE INCLUDING OVERHANGS



4100 AUTUMN LANE
SUITE 104
BIRMINGHAM, AL 35243

REVISED PERSPECTIVES

MACY AND LEIGH SMITH
OUTDOOR LIVING AREA
411 MEADOW BEGON LANE
MOUNTAIN BROOK, AL 35213

DRAWN BY:
By Kennedy



DATE:
3/22/2024

SCALE:

SHEET:
A-10