

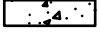

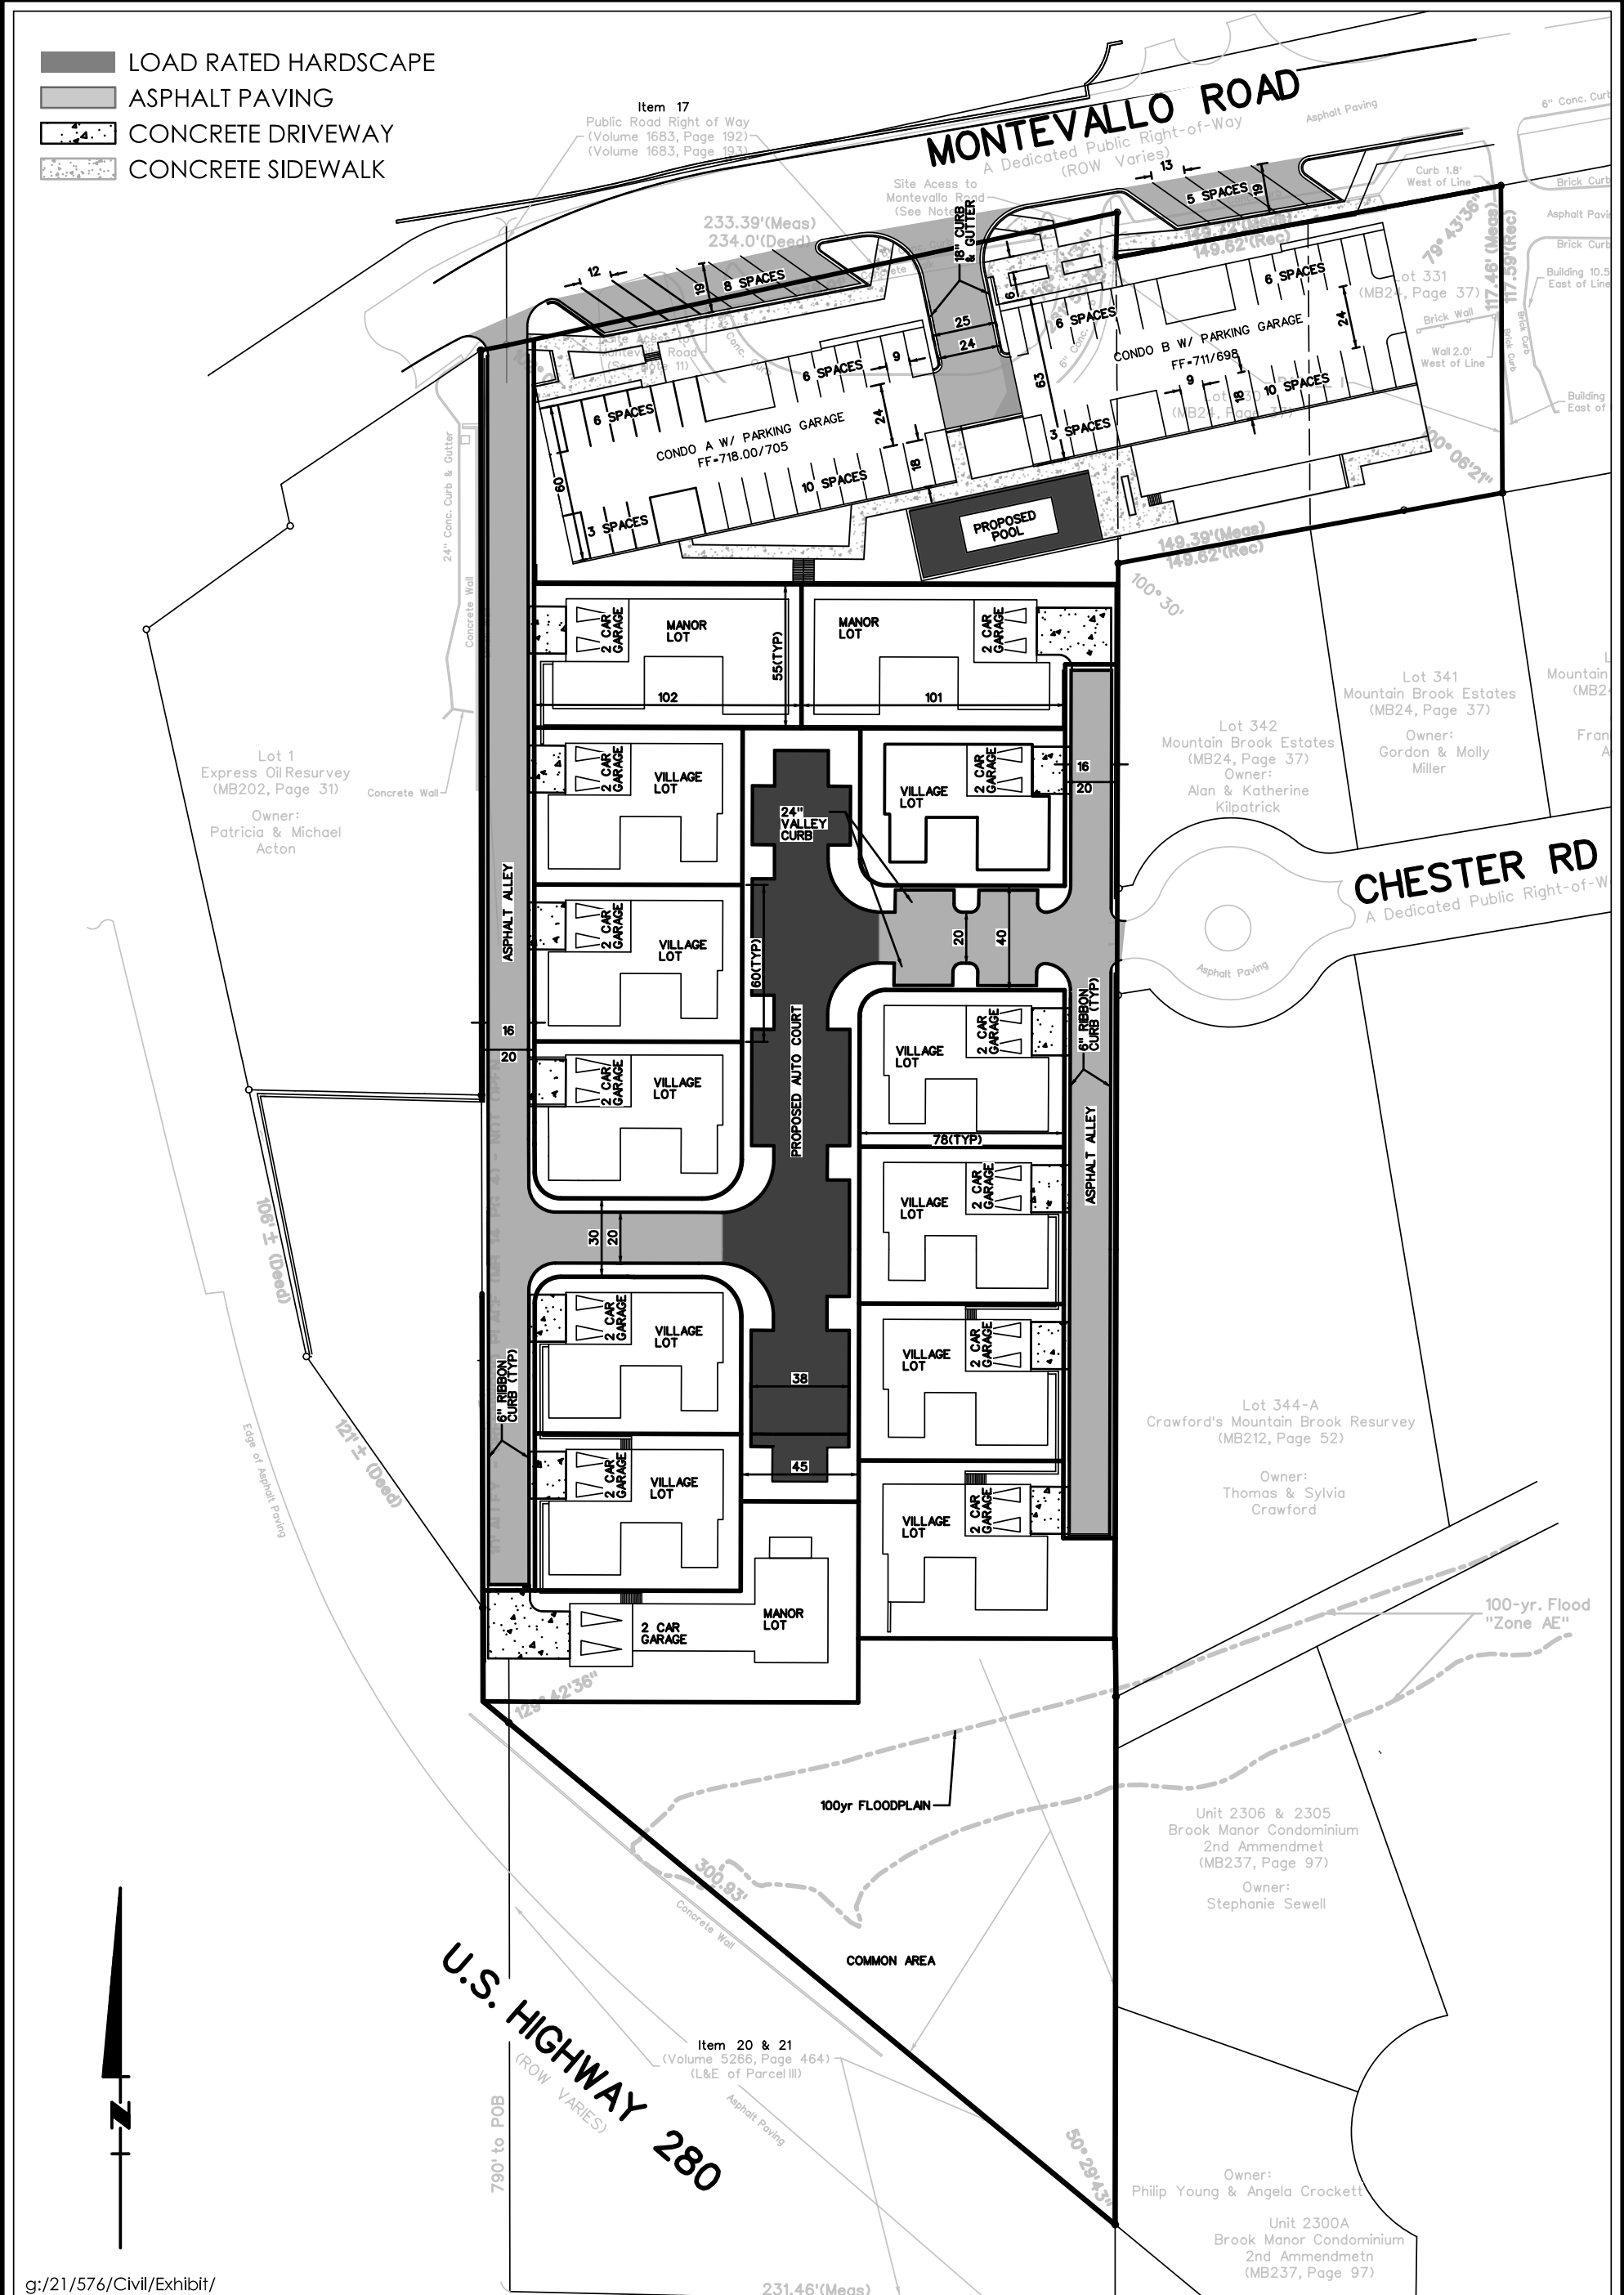


-  LOAD RATED HARDSCAPE
-  ASPHALT PAVING
-  CONCRETE DRIVEWAY
-  CONCRETE SIDEWALK



g:/21/576/Civil/Exhibit/

SITE LAYOUT PLAN

HOLLYWOOD BOULEVARD GATEWAY

DATE: AUGUST 19, 2022
SCALE: 1"=60'

Civil Engineering | Land Surveying | Landscape Architecture
Environmental | Water Resources | Laser Scanning + Modeling



1001 22nd Street South | 7500 Memorial Pkwy SW, Ste 209
Birmingham, Alabama 35205 | Huntsville, Alabama 35802
205.323.6166 | 256.539.1221

SCHOEL.COM