

**MEETING AGENDA**  
**CITY OF MOUNTAIN BROOK**  
VILLAGE DESIGN REVIEW COMMITTEE

8/19/2020

PRE-MEETING: 7:30 A.M.

REGULAR MEETING: 8:00 A.M.

CITY HALL, 56 CHURCH STREET, MOUNTAIN BROOK, AL 35213

---

1. Approval of Agenda
2. Case **V-20-22**: Greenwise Market – **1000 Jemison Lane**, Clean-Up Item
3. Case **V-20-27**: Char Bar No. 7 – **900 Jemison Lane**, New Item
4. Case **V-20-28**: Over the Mountain Denistry – **2850 Cahaba Road**, New Item
5. Case **V-20-29**: Bryant Bank – **117 Euclid Avenue**, New Item
6. Next Meeting: 9/16/2020
7. Adjournment

# V-20-22

## Proposed new ATM location with signage and awning

This proposal is for a new ATM at the front of the Greenwise location in Lane Parke. The ATM will have one 6" x 3" (1.5 SF) area of signage at the top and be covered by 7'4" pre-fabricated metal awning.

- **Project Data:**

NAME: Greenwise Market

CURRENT ZONING: PUD

OWNER: John Evans

LOCATION: 1000 Jemison Lane



**DESIGN REVIEW/ SIGN APPLICATION**

City of Mountain Brook  
 Building, Planning, & Sustainability  
 56 Church St, Mountain Brook, AL 35213  
 (205) 802-3830 • Fax (205) 879-6913

Review by the Mountain Brook Village Design Review Committee is mandatory. Application and all supplemental documentation must be received no later than fourteen (14) business days prior to scheduled meeting to be placed on agenda. Applicants, owners, and/or tenants are strongly encouraged to appear before the Committee on behalf of their application.

**1. Job Site Location:**

Business Name: GREENWISE MARKET

Address: 1000 JEMISON LANE

**2. Property Owner:**

Name: JOHN EVANS

Email: john@evsainc.com

Phone: 205-960-4428

**3. Applicant:**

Name: WILL REIS

Mailing Address: 2700 2ND AVE SOUTH, STE 200

City/State/Zip: BIRMINGHAM, AL 35233

Phone: 205-966-4891

Email: will@crawfordsg.com

Signature: [Handwritten Signature]

**4. Contractor Information:**

Company Name: BENNING CONSTRUCTION

Mailing Address: 4695 S. ATLANTA ROAD SE

City/State/Zip: ATLANTA, GA 30339

Phone: 404-792-1911

Bus. License No: B-050577

(for the City of Mountain Brook)

Print Name: PAUL JENNY

Email: pjenny@benningnet.com

Office Use Only - Permits	
Permit No:	
Date Issued:	
Permitted Amount:	
Office Use Only - Design Review	
<input type="checkbox"/> Approved	
<input type="checkbox"/> Approved w/ Conditions	
<input type="checkbox"/> Denied	
Clerk:	
Date:	

Category of Construction		
<input type="checkbox"/> Awning	<input type="checkbox"/> Facade	<input type="checkbox"/> Window
<input type="checkbox"/> Ground	<input type="checkbox"/> Directory	<input type="checkbox"/> Roof
<input type="checkbox"/> Projecting	<input checked="" type="checkbox"/> Door	<input type="checkbox"/> Directional





Sign Information
Job Description: <u>ATM installation in front area of Greenwise</u>
Permit fees are based on the value of the work performed. Indicate the value (round to the nearest dollar) of all equipment, materials, labor, overhead, and the profit for the work indicated on this application. <b>Valuation: \$</b>
Number of Proposed Sign(s):

Existing Sign Information
Please calculate the total square footage of all existing signs on site. Refer to our sign ordinance for categorical clarification.
Square feet of Signs:
Square feet of Incidental Signs:

Property Owner Signature
This installation is being made on commercial property owned by me or a member of my immediate family. <b>Signature:</b>

Is this property subject to a master sign plan, which has been approved by the Design Review Committee?
<input type="checkbox"/> Yes
<input type="checkbox"/> No

Applications may be obtained online at [www.mtnbrook.org/bc-vdrc](http://www.mtnbrook.org/bc-vdrc).

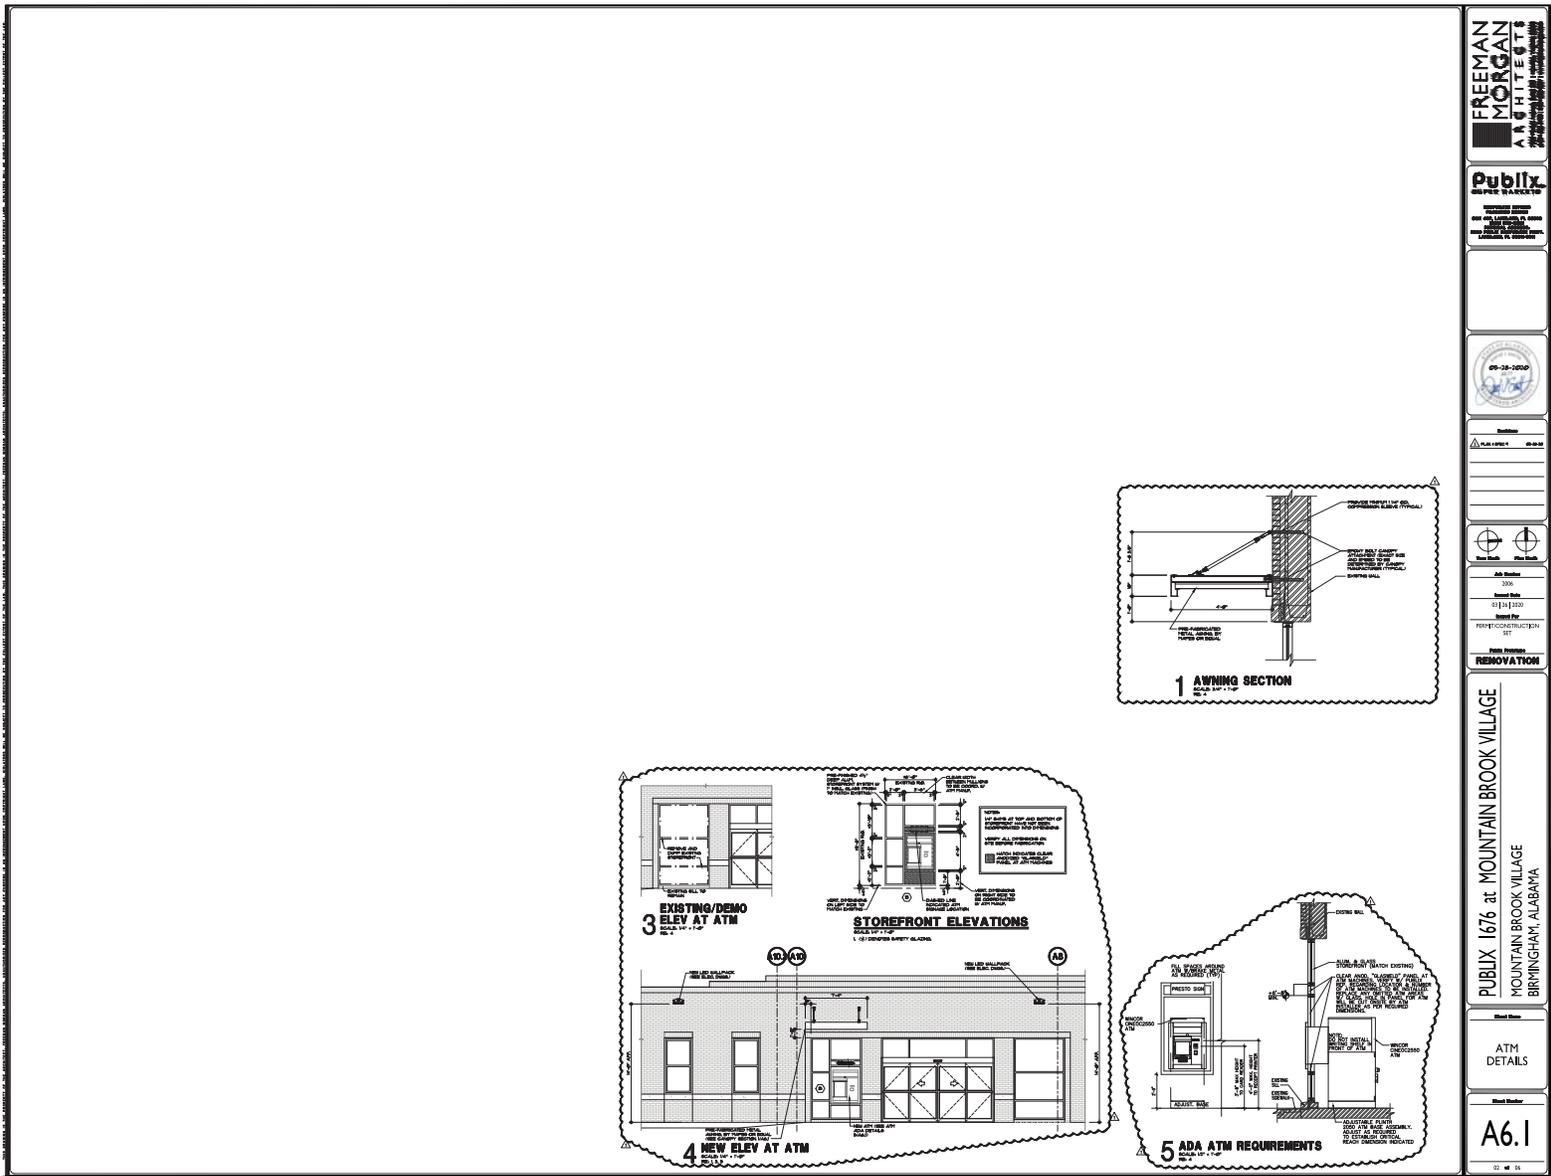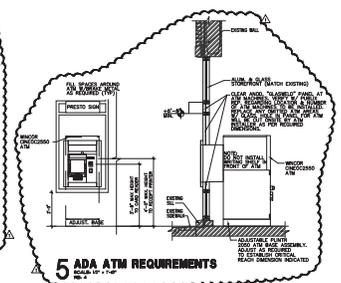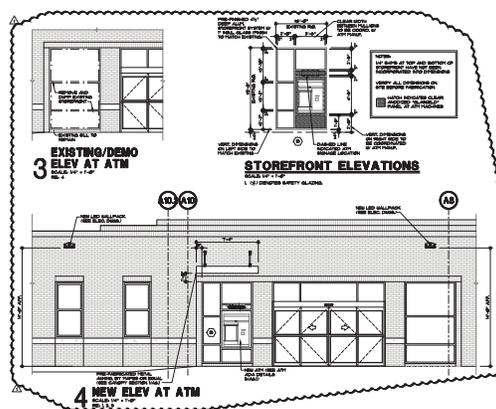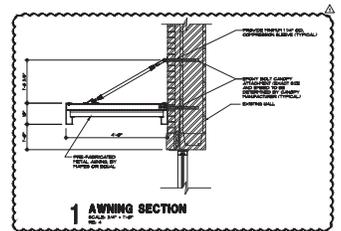



## PUBLIX @ MOUNTAIN BROOK

ATM SURROUND AND CANOPY  
8/14/2020







# V-20-27

## Proposed new outdoor TVS

This proposal is for 2 new outdoor 50 inch TVs to be located on the patio.

- **Project Data:**

NAME: Char Bar No. 7

CURRENT ZONING: PUD

OWNER: John Evans

LOCATION: 900 Jemison Lane



**DESIGN REVIEW/ SIGN APPLICATION**

City of Mountain Brook  
 Building, Planning, & Sustainability  
 56 Church St, Mountain Brook, AL 35213  
 (205) 802-3830 • Fax (205) 879-6913

Review by the Mountain Brook Village Design Review Committee is mandatory. Application and all supplemental documentation must be received no later than fourteen (14) business days prior to scheduled meeting to be placed on agenda. Applicants, owners, and/or tenants are strongly encouraged to appear before the Committee on behalf of their application.

**1. Job Site Location:**

Business Name: CHAR BAR NO. 7 MOUNTAIN BROOK

Address: 900 JEMISON LANE

**2. Property Owner:**

Name: JOHN EVANS

Email: John@evsoninc.com

Phone: 205-960-4428

**3. Applicant:**

Name: WILL REIS

Mailing Address: 401 CHERRY ST

City/State/Zip: MOUNTAIN BROOK, AL 35213

Phone: 205-966-4891

Email: Will@crawfordsg.com

Signature: [Handwritten Signature]

**4. Contractor Information:**

Company Name: \_\_\_\_\_

Mailing Address: \_\_\_\_\_

City/State/Zip: \_\_\_\_\_

Phone: \_\_\_\_\_

Bus. License No: \_\_\_\_\_

(for the City of Mountain Brook)

Print Name: \_\_\_\_\_

Email: \_\_\_\_\_

Office Use Only - Permits	
Permit No:	
Date Issued:	
Permitted Amount:	
Office Use Only - Design Review	
<input type="checkbox"/> Approved	
<input type="checkbox"/> Approved w/ Conditions	
<input type="checkbox"/> Denied	
Clerk:	
Date:	

Category of Construction		
<input type="checkbox"/> Awning	<input type="checkbox"/> Facade	<input type="checkbox"/> Window
<input type="checkbox"/> Ground	<input type="checkbox"/> Directory	<input type="checkbox"/> Roof
<input type="checkbox"/> Projecting	<input type="checkbox"/> Door	<input type="checkbox"/> Directional

Sign Information
Job Description: <u>ADDITION OF TV'S ON PATIO</u>

Permit fees are based on the value of the work performed. Indicate the value (round to the nearest dollar) of all equipment, materials, labor, overhead, and the profit for the work indicated on this application.

**Valuation: \$** \_\_\_\_\_

Number of Proposed Sign(s): \_\_\_\_\_

Existing Sign Information
Please calculate the total square footage of all existing signs on site. Refer to our sign ordinance for categorical clarification.

Square feet of Signs: \_\_\_\_\_

Square feet of Incidental Signs: \_\_\_\_\_

Property Owner Signature
--------------------------

This installation is being made on commercial property owned by me or a member of my immediate family.


**Signature:** \_\_\_\_\_

Is this property subject to a master sign plan, which has been approved by the Design Review Committee?

Yes

No

Applications may be obtained online at [www.mtnbrook.org/bc-vdrc](http://www.mtnbrook.org/bc-vdrc).

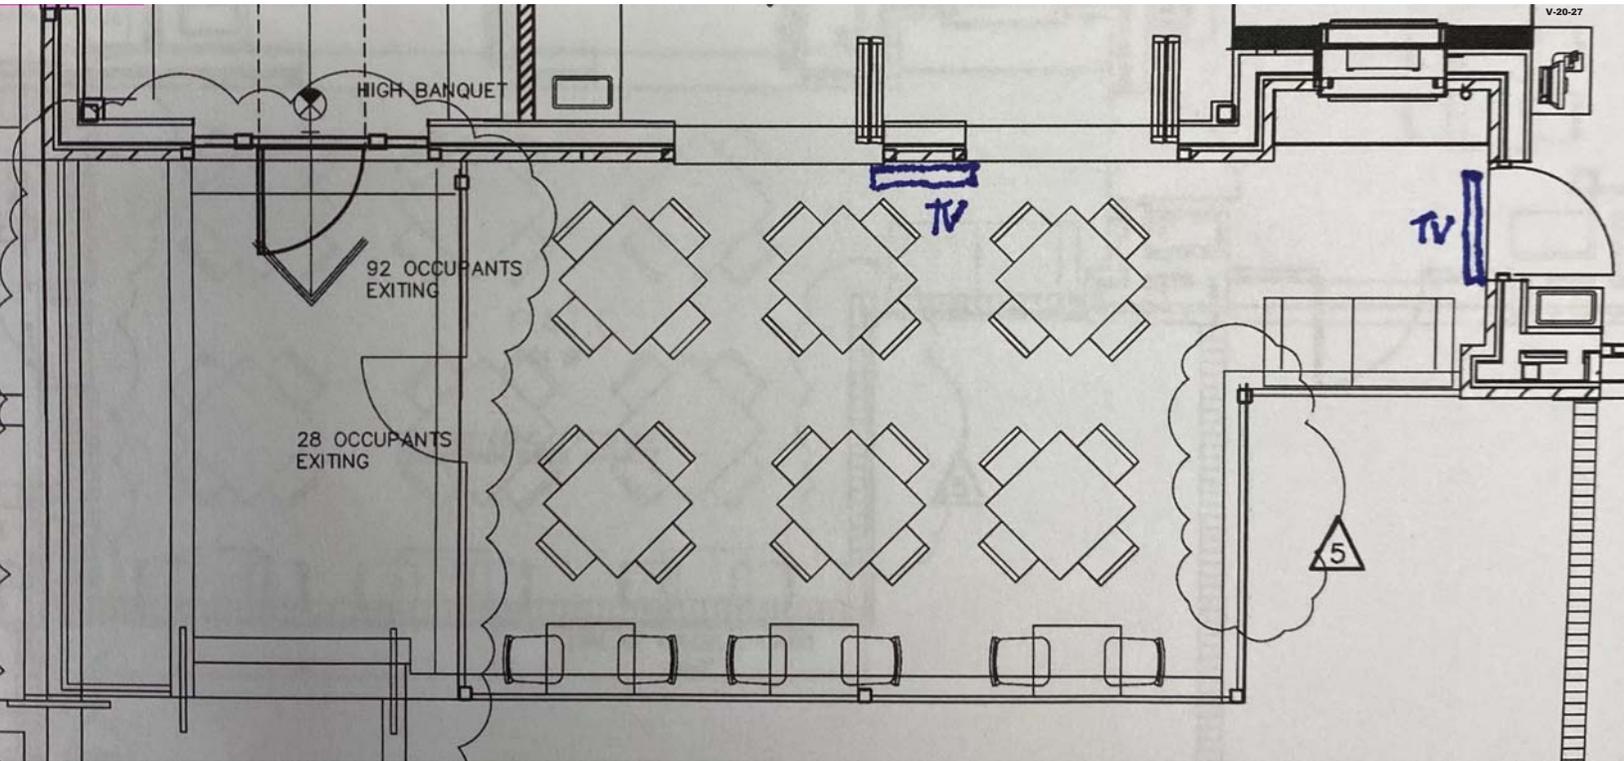





# V-20-28

## Proposed new exterior signage

The applicant is proposing new signage for a dentist office that is rebranding. The proposal includes a new wall plaque that is approximately 2.5 square feet in size and rebranded façade signage that will be approximately 9.9 square feet. These signs will replace the existing signage in the same location.

The applicant has submitted two different façade sign options. Sign 1 utilizes the existing sign, but with fresh paint and new lettering/logo. Sign 2 does not utilize the existing signage, but would feature facade mounted letters and logo.

The existing lighting will be used for the new signage.

- **Project Data:**

NAME: Over the Mountain Dentistry

CURRENT ZONING: Local Business District

OWNER: Maurice Humphries

LOCATION: 2850 Cahaba Road, Suite 140



**DESIGN REVIEW/ SIGN APPLICATION**

City of Mountain Brook  
 Building, Planning, & Sustainability  
 56 Church St, Mountain Brook, AL 35213  
 (205) 802-3830 ♦ Fax (205) 879-6913

Review by the Mountain Brook Village Design Review Committee is mandatory. Application and all supplemental documentation must be received no later than fourteen (14) business days prior to scheduled meeting to be placed on agenda. Applicants, owners, and/or tenants are strongly encouraged to appear before the Committee on behalf of their application.

**1. Job Site Location:**

Business Name: Over the Mountain Dentistry

Address: 2850 Cahaba Rd, Ste 140, Mountain Brook, AL 35223

**2. Property Owner:**

Name: Maurice Humphries

Email: maurice@lahrealestate.com

Phone: 205-999-8803

**3. Applicant:**

Name: Dr. Carter Mitchell

Mailing Address: 459 West Park Dr.

City/State/Zip: Fultondale, AL 35068

Phone: 205-238-0290

Email: smiles@otmdentistry.com

Signature: Dr. Carter Mitchell

**4. Contractor Information:**

Company Name: Architectural Graphic & Design Specialties, Inc.

Mailing Address: 4053 Montevallo Rd

City/State/Zip: Birmingham, AL 35213


Phone: 205-870-4282

Bus. License No: On File

(for the City of Mountain Brook)  
 Print Name: Christopher Brown

Email: christopher@agdspecialties.com

Office Use Only - Permits	
Permit No:	
Date Issued:	
Permitted Amount:	
Office Use Only - Design Review	
<input type="checkbox"/> Approved	
<input type="checkbox"/> Approved w/ Conditions	
<input type="checkbox"/> Denied	
Clerk:	
Date:	

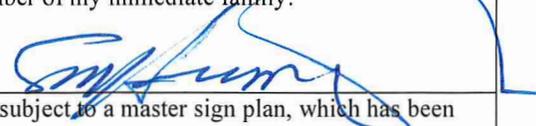Category of Construction		
<input type="checkbox"/> Awning	<input type="checkbox"/> Facade	<input type="checkbox"/> Window
<input type="checkbox"/> Ground	<input type="checkbox"/> Directory	<input type="checkbox"/> Roof
<input type="checkbox"/> Projecting	<input type="checkbox"/> Door	<input checked="" type="checkbox"/> Directional
Sign Information		
Job Description: <b>Over the Mountain Dentistry is coming under new ownership, so we're updating the front signage. The branding and sign designs were created to nod to the current</b>		
Permit fees are based on the value of the work performed. Indicate the value (round to the nearest dollar) of all equipment, materials, labor, overhead, and the profit for the work indicated on this application. <b>Valuation: \$</b>		
Number of Proposed Sign(s): <b>2</b>		
Existing Sign Information		
Please calculate the total square footage of all existing signs on site. Refer to our sign ordinance for categorical clarification.		
Square feet of Signs: <b>1,428"</b>		
Square feet of Incidental Signs: <b>361"</b>		
Property Owner Signature		
This installation is being made on commercial property owned by me or a member of my immediate family. <b>Signature:</b> 		
Is this property subject to a master sign plan, which has been approved by the Design Review Committee?		
<input type="checkbox"/> Yes		
<input checked="" type="checkbox"/> No		

Applications may be obtained online at [www.mtnbrook.org/bc-vdrc](http://www.mtnbrook.org/bc-vdrc).



**OVER THE  
MOUNTAIN**  
FAMILY AND COSMETIC DENTISTRY



**2850**  
SUITE 140

DR. CARTER MITCHELL  
OWNER AND DENTIST





**OVER THE  
MOUNTAIN**  
FAMILY AND COSMETIC DENTISTRY

  
**2850**  
SUITE 140  
DR. CARTER MITCHELL  
OWNER AND DENTIST





# BRAND GUIDELINES 2020

## PRIMARY LOGO



## STACKED LOGO




## PRIMARY MARK



## COLOR APPLICATIONS



## COLOR PALETTE

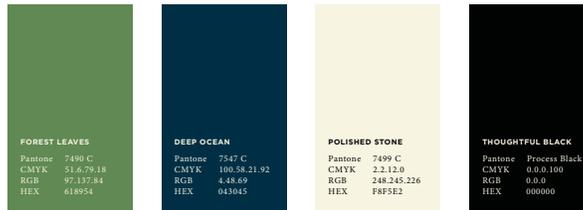

## TYPOGRAPHY

### HEADLINE - TRADE GOTHIC BOLD CONDENSED NO. 20

ABCDEFGHIJKLMN**OPQRSTUVWXYZ**  
1234567890!@#%&


### SUBHEADLINE - GOTHAM BOLD

ABCDEFGHIJKLMN**OPQRSTUVWXYZ**  
1234567890!@#%&

### BODY COPY - MRS. EAVES (AND ITS VARIATIONS)

ABCDEFGHIJKLMN**OPQRSTUVWXYZ**  
abcdefghijklmnopqrstu**vwxyza**  
1234567890!@#%&

## CLEARSPACE

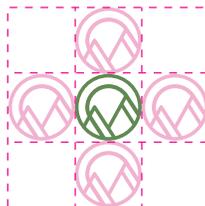

# V-20-29

## Proposed new façade sign, monument sign and ATM signage and awning

The applicant is proposing new signage for Bryant Bank formerly BBVA. The façade sign is 7.7 square feet and the monument sign is 12.5 square feet. This proposal also includes an ATM face that is approximately 71.25 square feet with signage and an 8 foot long canopy.

- **Project Data:**

NAME: Bryant Bank

CURRENT ZONING: Local Business District

APPLICANT: Knight Sign

LOCATION: 117 Euclid Ave



**DESIGN REVIEW/ SIGN APPLICATION**

City of Mountain Brook  
Building, Planning, & Sustainability  
56 Church St, Mountain Brook, AL 35213  
(205) 802-3830 • Fax (205) 879-6913

Review by the Mountain Brook Village Design Review Committee is mandatory. Application and all supplemental documentation must be received no later than fourteen (14) business days prior to scheduled meeting to be placed on agenda. Applicants, owners, and/or tenants are strongly encouraged to appear before the Committee on behalf of their application.

**1. Job Site Location:**

Business Name: Bryant Bank  
Address: 117 Euclid Ave, Mountain Brook  
35213

**2. Property Owner:**

Name: \_\_\_\_\_  
Email: \_\_\_\_\_  
Phone: \_\_\_\_\_

**3. Applicant:**

Name: Knights Sign Ind.  
Mailing Address: 5959 Knight Ave.  
City/State/Zip: Tuscaloosa AL 35405  
Phone: 205 345-5242 x 104  
Email: Cfendley@knightsign.com  
Signature: [Signature]


**4. Contractor Information:**

Company Name: Knights Sign  
Mailing Address: 5959 Knight Ave  
City/State/Zip: Tuscaloosa AL 35405  
Phone: 205 345-5242  
Bus. License No: AL25382  
*(for the City of Mountain Brook)*  
Print Name: Knights Sign Industries / Carrie Fendley  
Email: Cfendley@knightsign.com

Office Use Only - Permits	
Permit No:	
Date Issued:	
Permitted Amount:	
Office Use Only - Design Review	
<input type="checkbox"/> Approved	
<input type="checkbox"/> Approved w/ Conditions	
<input type="checkbox"/> Denied	
Clerk:	
Date:	

Category of Construction		
<input type="checkbox"/> Awning	<input type="checkbox"/> Facade	<input type="checkbox"/> Window
<input type="checkbox"/> Ground	<input type="checkbox"/> Directory	<input type="checkbox"/> Roof
<input type="checkbox"/> Projecting	<input type="checkbox"/> Door	<input type="checkbox"/> Directional
Sign Information		
Job Description:		
Permit fees are based on the value of the work performed. Indicate the value (round to the nearest dollar) of all equipment, materials, labor, overhead, and the profit for the work indicated on this application. Valuation: \$		
Number of Proposed Sign(s):		
Existing Sign Information		
Please calculate the total square footage of all existing signs on site. Refer to our sign ordinance for categorical clarification.		
Square feet of Signs:		
Square feet of Incidental Signs:		
Property Owner Signature		
This installation is being made on commercial property owned by me or a member of my immediate family. Signature:		
Is this property subject to a master sign plan, which has been approved by the Design Review Committee?		
<input type="checkbox"/> Yes		
<input type="checkbox"/> No		


Applications may be obtained online at [www.mtnbrook.org/bc-vdrc](http://www.mtnbrook.org/bc-vdrc).

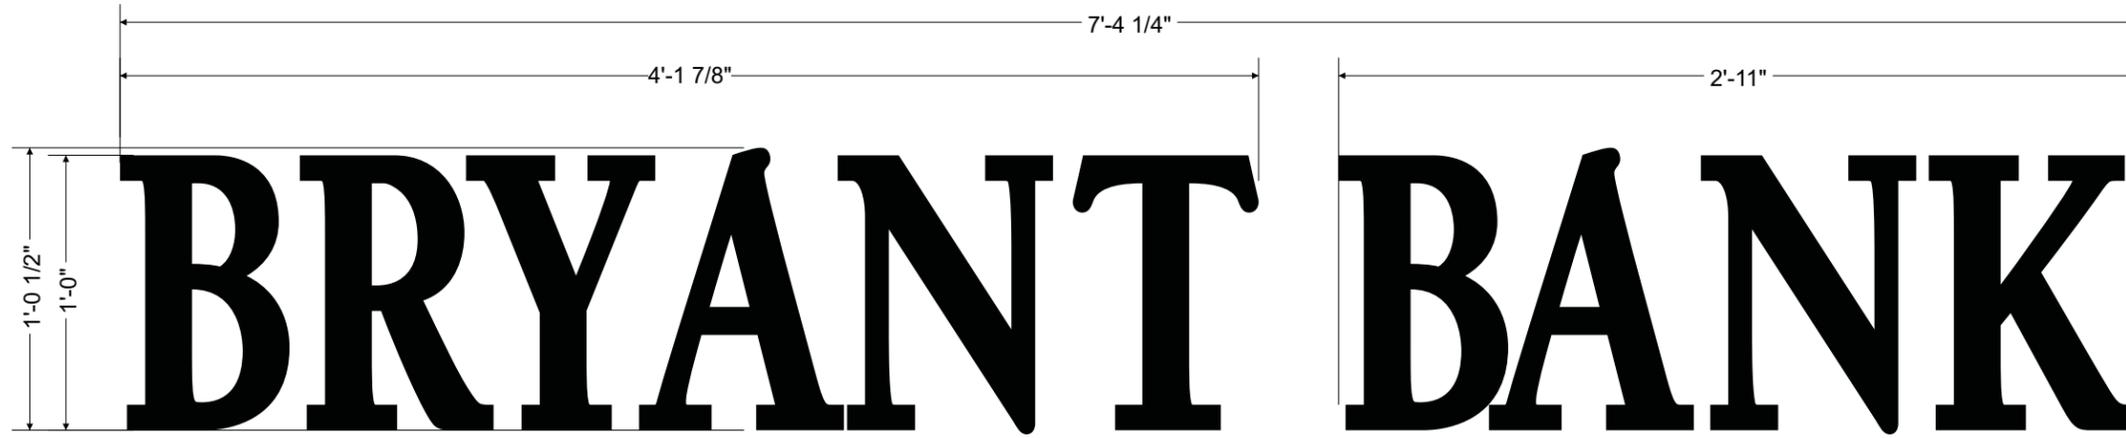

**Rev. Channel Letters**  
 Scale: 1 1/2" = 1'-0"


Back-Lit Reverse Channel Letters:  
 Faces: Aluminum, paint black.  
 Returns: 1" deep, paint black.  
 Lighting: White LEDs.  
 Mounting: Stud mount to fascia above door, with 3/4" stand offs for halo lighting.

**SQ. FOOTAGE: 7.70**

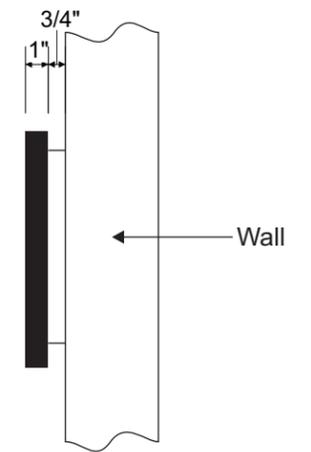

**Side View**  
 Scale: 1 1/2" = 1'-0"

**Shown on Photo**  
 NTS

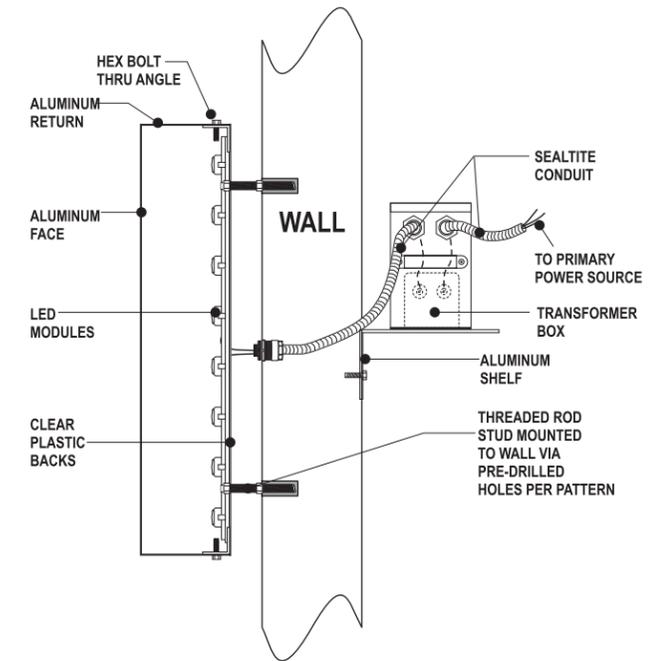

**Mounting/Electrical**  
 NTS

Conduit	3/8" Alum. flex conduit or 1/2" seal tight type LFMC conduit.
Handybox cover	Raco listed 731A
Handybox	Raco listed 731A
Switch	Transco model 1000
12gauge wire black-white-green	Encore wire E156879
18-2 wire	Rohs #3164364
Wire nut	Ideal Twister Lt 340
Wire nut	Ideal 30-71 71B
Transformer Box	TC18TOW UL 479 listed westrim
LED	E 24295 SLS-3-X
LED power supply	Allanson CV125-120-277V Class 2
Connectors Flex & Sealright	Peco listed 6C32
Ballast	ESB 432-14 & ESB 849-48 120 or 277 volt 3amp UL type 2/CSA
Bulb	GE HG900 Fluorescent Lamps
Lexan	Sheffield Plastic Polycarbonate Sheet Makrolon 389 Makrolon SL1107121D
Bulb Holders	Kulka #583, #582, #530, 1k - 12" UL ALL 660W-600V/1000V



Suitable for wet locations

CUSTOMER	
SALES	
PROJECT MANAGER	
FABRICATION	
ROUTER	
LETTER DEPT.	
VINYL DEPT.	
PAINT DEPT.	
SHIPPING	
INSTALLATION	

**KSI KNIGHT SIGN INDUSTRIES, INC.**  
 5959 knight ave. tuscaloosa, alabama 35405 phone: 205-345-5242 toll free: 800-356-3051  
 www.knightstsign.com

THIS SIGN IS INTENDED TO BE INSTALLED IN ACCORDANCE WITH THE REQUIREMENTS OF ARTICLE 600 OF THE NATIONAL ELECTRICAL CODE AND/OR OTHER APPLICABLE LOCAL CODES. THIS INCLUDES PROPER GROUNDING AND BONDING OF THE SIGN. SIGNS DESIGNED FOR 120V SERVICE, PLEASE NOTIFY KSI IF POWER SOURCE IS DIFFERENT.

March 6, 2020  
 Bryant Bank  
 Mountain Brook, AL



Salesperson: C. Holt  
 Designer: J. Tippett

225420

Reverse Channel Letters:  
 Faces: Aluminum, paint black.  
 Returns: 1" deep, paint black.  
 Lighting: White LEDs.  
 Mounting: Stud mount to cabinet with 3/4" stand offs.

Reverse Channel Logo & Underscore:  
 Faces: Aluminum, paint PMS 201c crimson.  
 Returns: 1" deep, paint PMS 201c crimson.  
 Lighting: White LEDs.  
 Mounting: Stud mount to cabinet with 3/4" stand offs.

**SQ. FOOTAGE: 12.51**

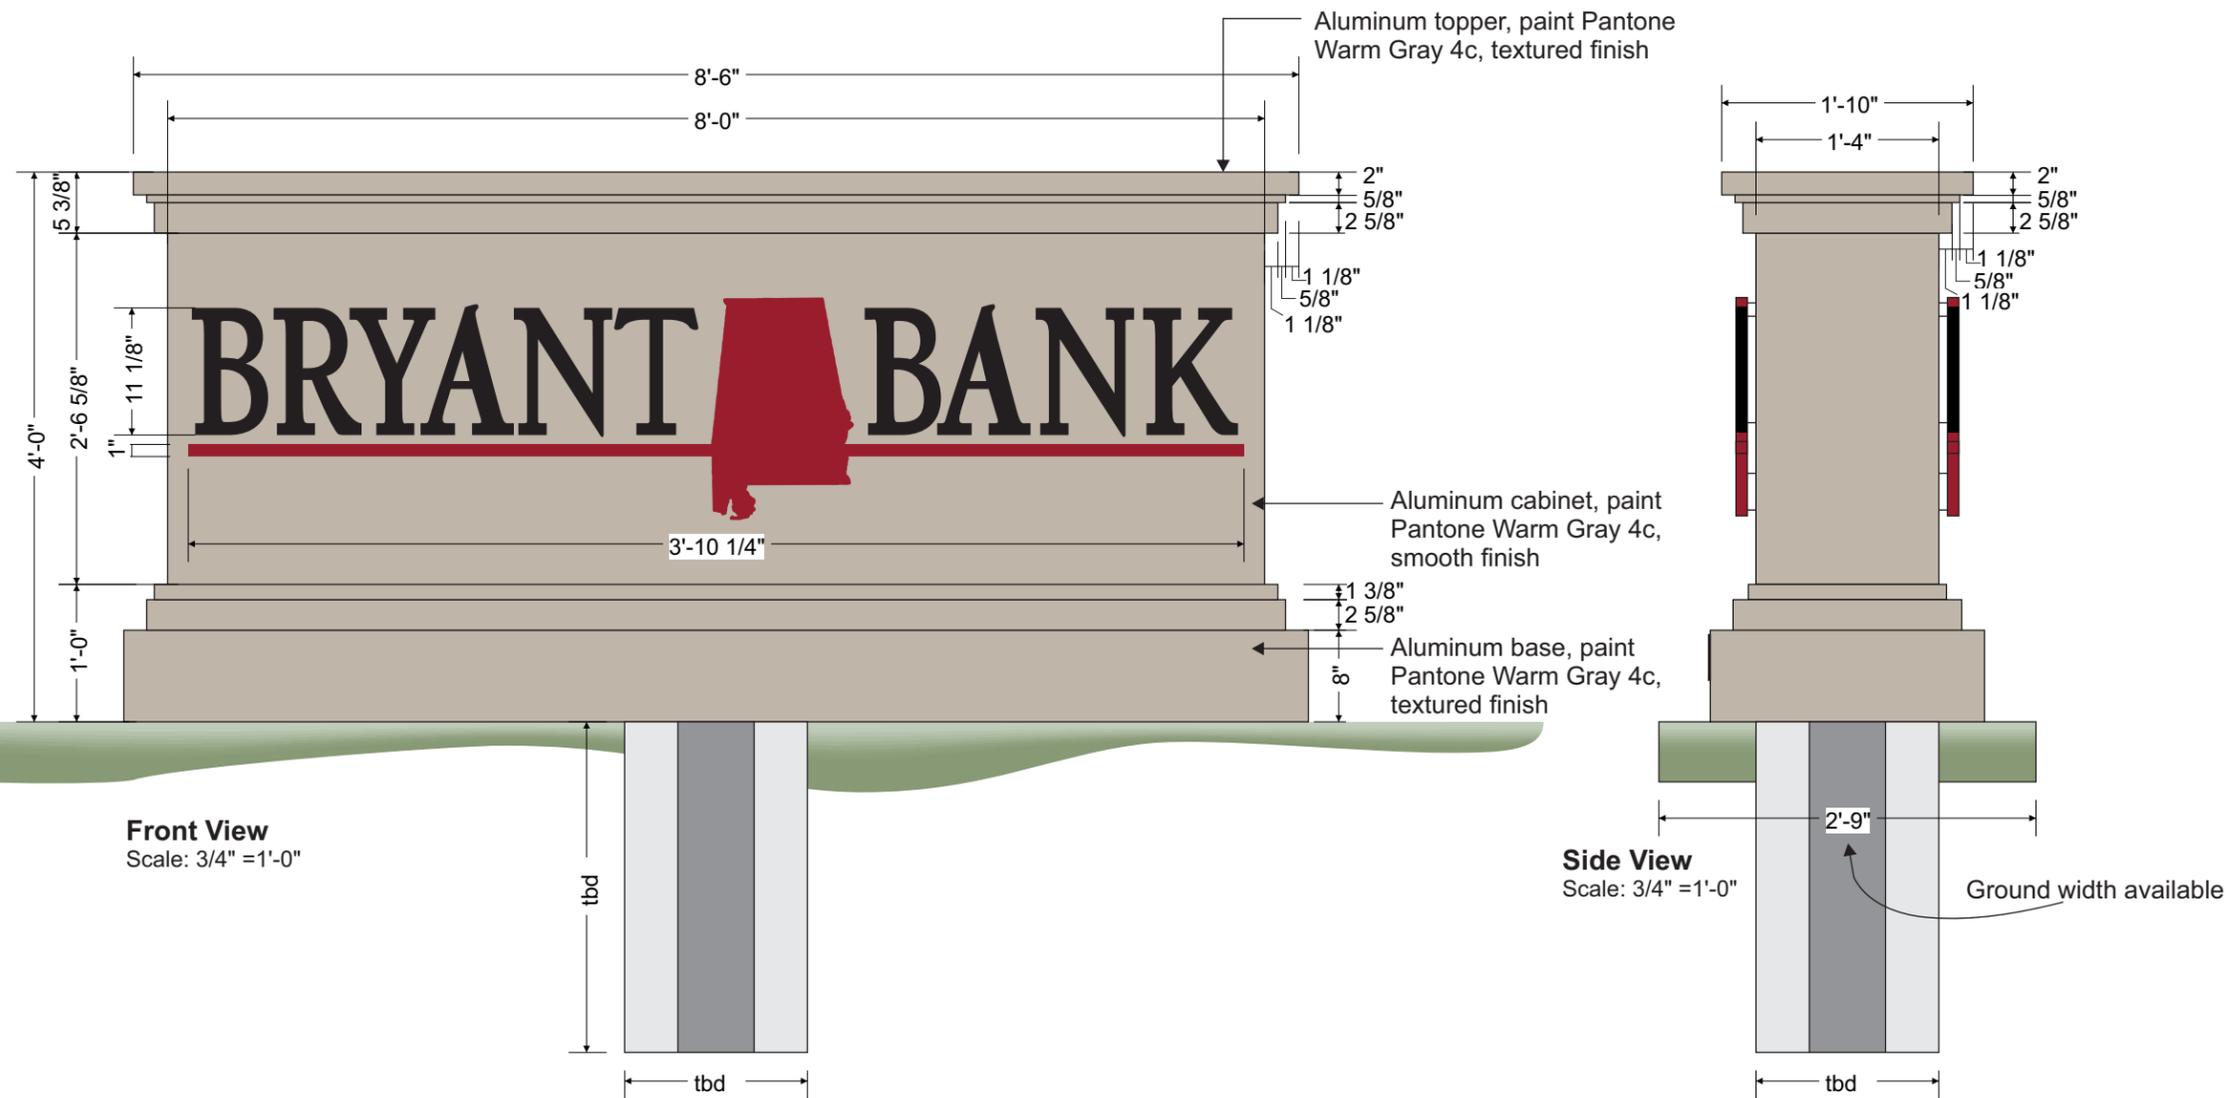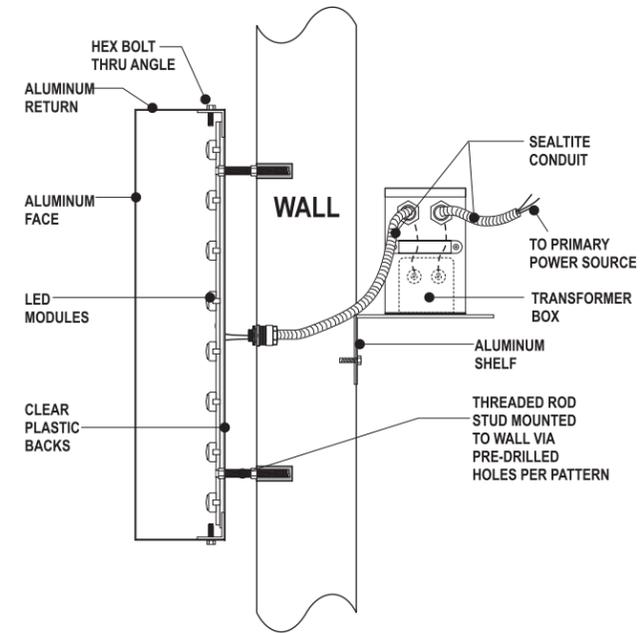

**Front View**  
 Scale: 3/4" = 1'-0"

**Side View**  
 Scale: 3/4" = 1'-0"

Conduit	3/8" Alum. flex conduit or 1/2" seal light type LFMC conduit.
Handybox	Raco listed 731A
Handybox cover	Raco listed 731A
Search	Tranco model 1000
12gauge wire black-white-green	Encore wire E156879
18-2 wire	Rohs #3164364
Wire nut	Ideal Twister Lt 340
Wire nut	Ideal 30-71 715
Transformer Box	TC18TOW UL 879 listed westrim
LED	E 24295 SLS-3-X
LED power supply	Allanson CV125-120-277V Class 2
Connectors Flex & Sealight	Peco listed 6C32
Ballast	ESB 432-14 & ESB 849-48 120 or 277 volt 3amp UL type 2/CSA
Bulb	GE HGB00 Fluorescent Lamps
Lexan	Sheffield Plastic Polycarbonate Sheet Makrolon 389 Makrolon SL1107121D
Bulb Holders	Kulka #583, #582, #530, 1k - 12" UL ALL 660W-600V/1000V



Suitable for wet locations

**KSI KNIGHT SIGN INDUSTRIES, INC.**  
 5959 knight ave. tuscaloosa, alabama 35405 phone: 205-345-5242 toll free: 800-356-3051  
 www.knightssign.com


THIS SIGN IS INTENDED TO BE INSTALLED IN ACCORDANCE WITH THE REQUIREMENTS OF ARTICLE 600 OF THE NATIONAL ELECTRICAL CODE AND/OR OTHER APPLICABLE LOCAL CODES. THIS INCLUDES PROPER GROUNDING AND BONDING OF THE SIGN. SIGNS DESIGNED FOR 120V SERVICE, PLEASE NOTIFY KSI IF POWER SOURCE IS DIFFERENT.

March 6, 2020  
 Bryant Bank  
 Mountain Brook, AL

Salesperson:  
 C. Holt  
 Designer:  
 J. Tippett


225420

**PAGE 3**

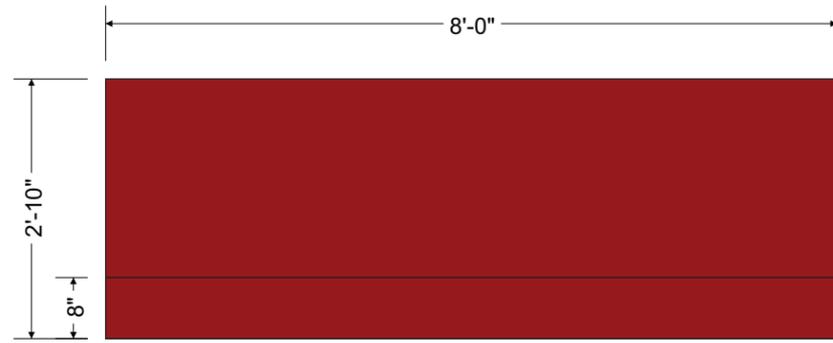


**Canopy**  
Scale: 1/2" = 1'-0"

Cover Existing Canopy  
Sunbrella material to match PMS  
201 c Crimson

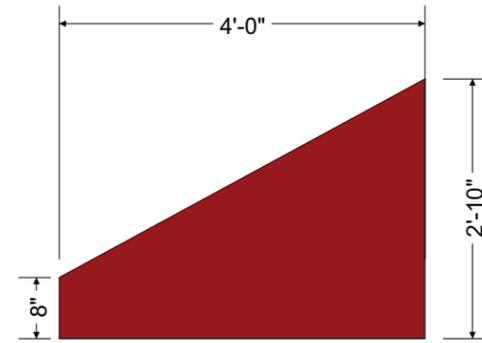

**Side View**  
Scale: 1/2" = 1'-0"

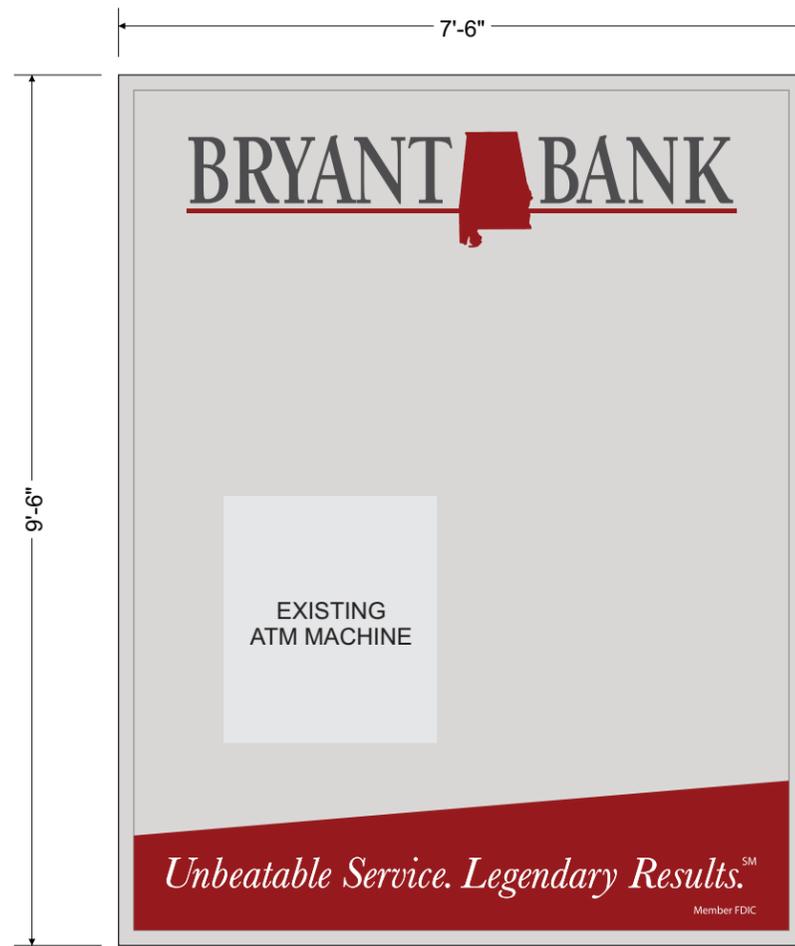

**ATM Surround**  
Scale: 1/2" = 1'-0"

**B** 8 5/8" tall

Int.-Illum. Routed Aluminum ATM Surround  
Copy: "Bryant Bank"- 3/16" white plex backed behind routed face, covered with dark bronze vinyl.  
Alabama Icon & Underscore- 3/16" white plex covered with 3M Trans. Cardinal Red vinyl, backed behind routed face.  
"Unbeatable...Member FDIC"- 3M White opaque vinyl with a 3M Cardinal red vinyl background shape.  
Background: Aluminum, paint Pantone Cool Gray 1c.  
Cut hole for Existing ATM Machine in field.



**Side View**  
Scale: 1/2" = 1'-0"



**Shown on Photo**  
NTS

Conduit	3/8" Alum. flex conduit or 1/2" seal tight type LFMC conduit.
Handybox	Raco listed 731A
Handybox cover	Raco listed 731A
Sign	Tranco model 1000
12gauge wire black-white-green	Encore wire E156879
18-2 wire	Rohs #3164364
Wire nut	Ideal Twister Lt 340
Wire nut	Ideal 30-71 71B
Transformer Box	TC18TOW UL 479 listed westrim
LED	E 24295 SLS-3-X
LED power supply	Allanson CV125-120-27TV Class 2
Connectors Flex & Sealright	Peco listed 6C32
Ballast	ESB 432-14 & ESB 849-48 120 or 277 volt 3amp UL type 2/CSA
Bulb	GE HGB00 Fluorescent Lamp
Lexan	Sheffield Plastic Polycarbonate Sheet Makrolon 389 Makrolon SL1107121D
Bulb Holders	Kulka #583, #582, #530, 1k - 12" UL ALL 660W-600V/1000V



Suitable for wet locations

CUSTOMER	
SALES	
PROJECT MANAGER	
FABRICATION	
ROUTER	
LETTER DEPT.	
VINYL DEPT.	
PAINT DEPT.	
SHIPPING	
INSTALLATION	


**KSI KNIGHT SIGN INDUSTRIES, INC.**  
5959 knight ave. tuscaloosa, alabama 35405 phone: 205-345-5242 toll free: 800-356-3051  
www.knightssign.com  
THIS SIGN IS INTENDED TO BE INSTALLED IN ACCORDANCE WITH THE REQUIREMENTS OF ARTICLE 600 OF THE NATIONAL ELECTRICAL CODE AND/OR OTHER APPLICABLE LOCAL CODES. THIS INCLUDES PROPER GROUNDING AND BONDING OF THE SIGN. SIGNS DESIGNED FOR 120V SERVICE, PLEASE NOTIFY KSI IF POWER SOURCE IS DIFFERENT.

March 6, 2020  
Bryant Bank  
Mountain Brook, AL

Salesperson:  
C. Holt  
Designer:  
J. Tippet


225420

**PAGE 4**

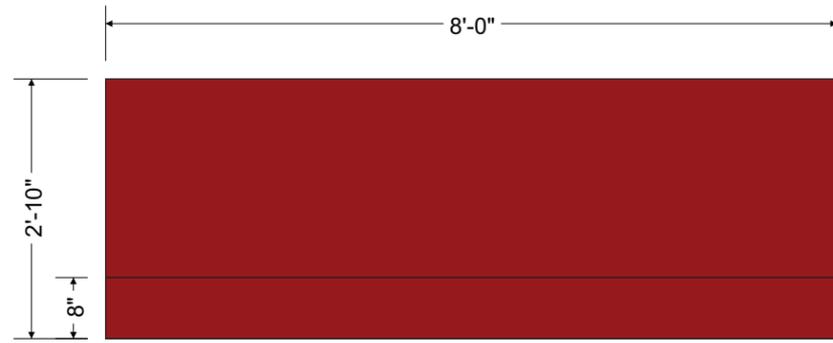


**Canopy**  
Scale: 1/2" = 1'-0"

Cover Existing Canopy  
Sunbrella material to match PMS  
201 c Crimson

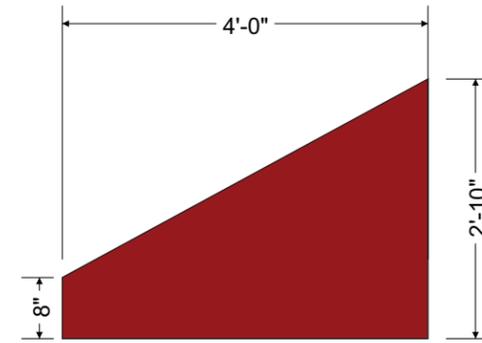

**Side View**  
Scale: 1/2" = 1'-0"

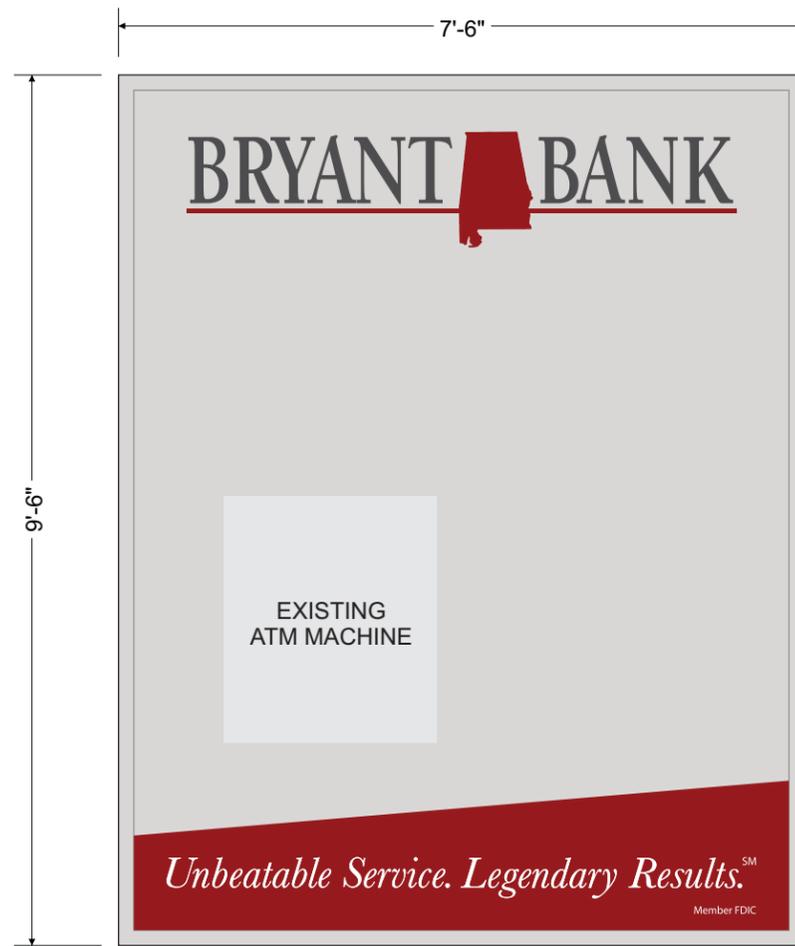

**ATM Surround**  
Scale: 1/2" = 1'-0"

**B** 8 5/8" tall

Int.-Illum. Routed Aluminum ATM Surround  
Copy: "Bryant Bank"- 3/16" white plex backed behind routed face, covered with dark bronze vinyl.  
Alabama Icon & Underscore- 3/16" white plex covered with 3M Trans. Cardinal Red vinyl, backed behind routed face.  
"Unbeatable...Member FDIC"- 3M White opaque vinyl with a 3M Cardinal red vinyl background shape.  
Background: Aluminum, paint Pantone Cool Gray 1c.  
Cut hole for Existing ATM Machine in field.



**Side View**  
Scale: 1/2" = 1'-0"



**Shown on Photo**  
NTS

Conduit	3/8" Alum. flex conduit or 1/2" seal tight type LFMC conduit.
Handybox	Raco listed 731A
Handybox cover	Raco listed 731A
Sign	Transco model 1000
12gauge wire black-white-green	Encore wire E156879
18-2 wire	Rohs #3164364
Wire nut	Ideal Twister Lt 340
Wire nut	Ideal 30-71 71B
Transformer Box	TC18TOW UL 479 listed westrim
LED	E 24295 SLS-3-X
LED power supply	Allanson CV125-120-27TV Class 2
Connectors Flex & Sealright	Peco listed 6C32
Ballast	ESB 432-14 & ESB 849-48 120 or 277 volt 3amp UL type 2/CSA
Bulb	GE HGB00 Fluorescent Lamp
Lexan	Sheffield Plastic Polycarbonate Sheet Makrolon 389 Makrolon SL1107121D
Bulb Holders	Kulka #583, #582, #530, 1k - 12" UL ALL 660W-600V/1000V



Suitable for wet locations

CUSTOMER	
SALES	
PROJECT MANAGER	
FABRICATION	
ROUTER	
LETTER DEPT.	
VINYL DEPT.	
PAINT DEPT.	
SHIPPING	
INSTALLATION	

**KSI KNIGHT SIGN INDUSTRIES, INC.**  
5959 knight ave. tuscaloosa, alabama 35405 phone: 205-345-5242 toll free: 800-356-3051  
www.knightssign.com  
THIS SIGN IS INTENDED TO BE INSTALLED IN ACCORDANCE WITH THE REQUIREMENTS OF ARTICLE 600 OF THE NATIONAL ELECTRICAL CODE AND/OR OTHER APPLICABLE LOCAL CODES. THIS INCLUDES PROPER GROUNDING AND BONDING OF THE SIGN. SIGNS DESIGNED FOR 120V SERVICE, PLEASE NOTIFY KSI IF POWER SOURCE IS DIFFERENT.

March 6, 2020  
Bryant Bank  
Mountain Brook, AL

Salesperson:  
C. Holt  
Designer:  
J. Tippett

225420


**PAGE 4**



BBVA



B. Replace w/ 4x8

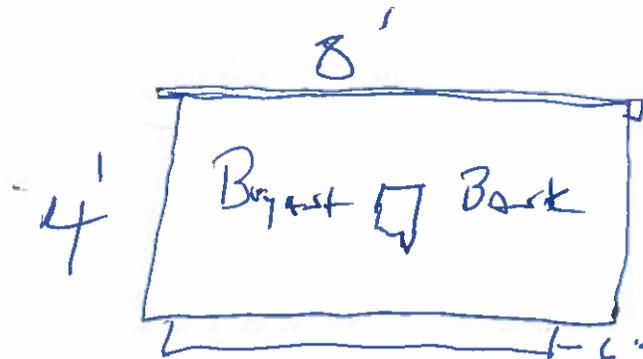

RED LED