


4086

side p/l

15'-0"
setback

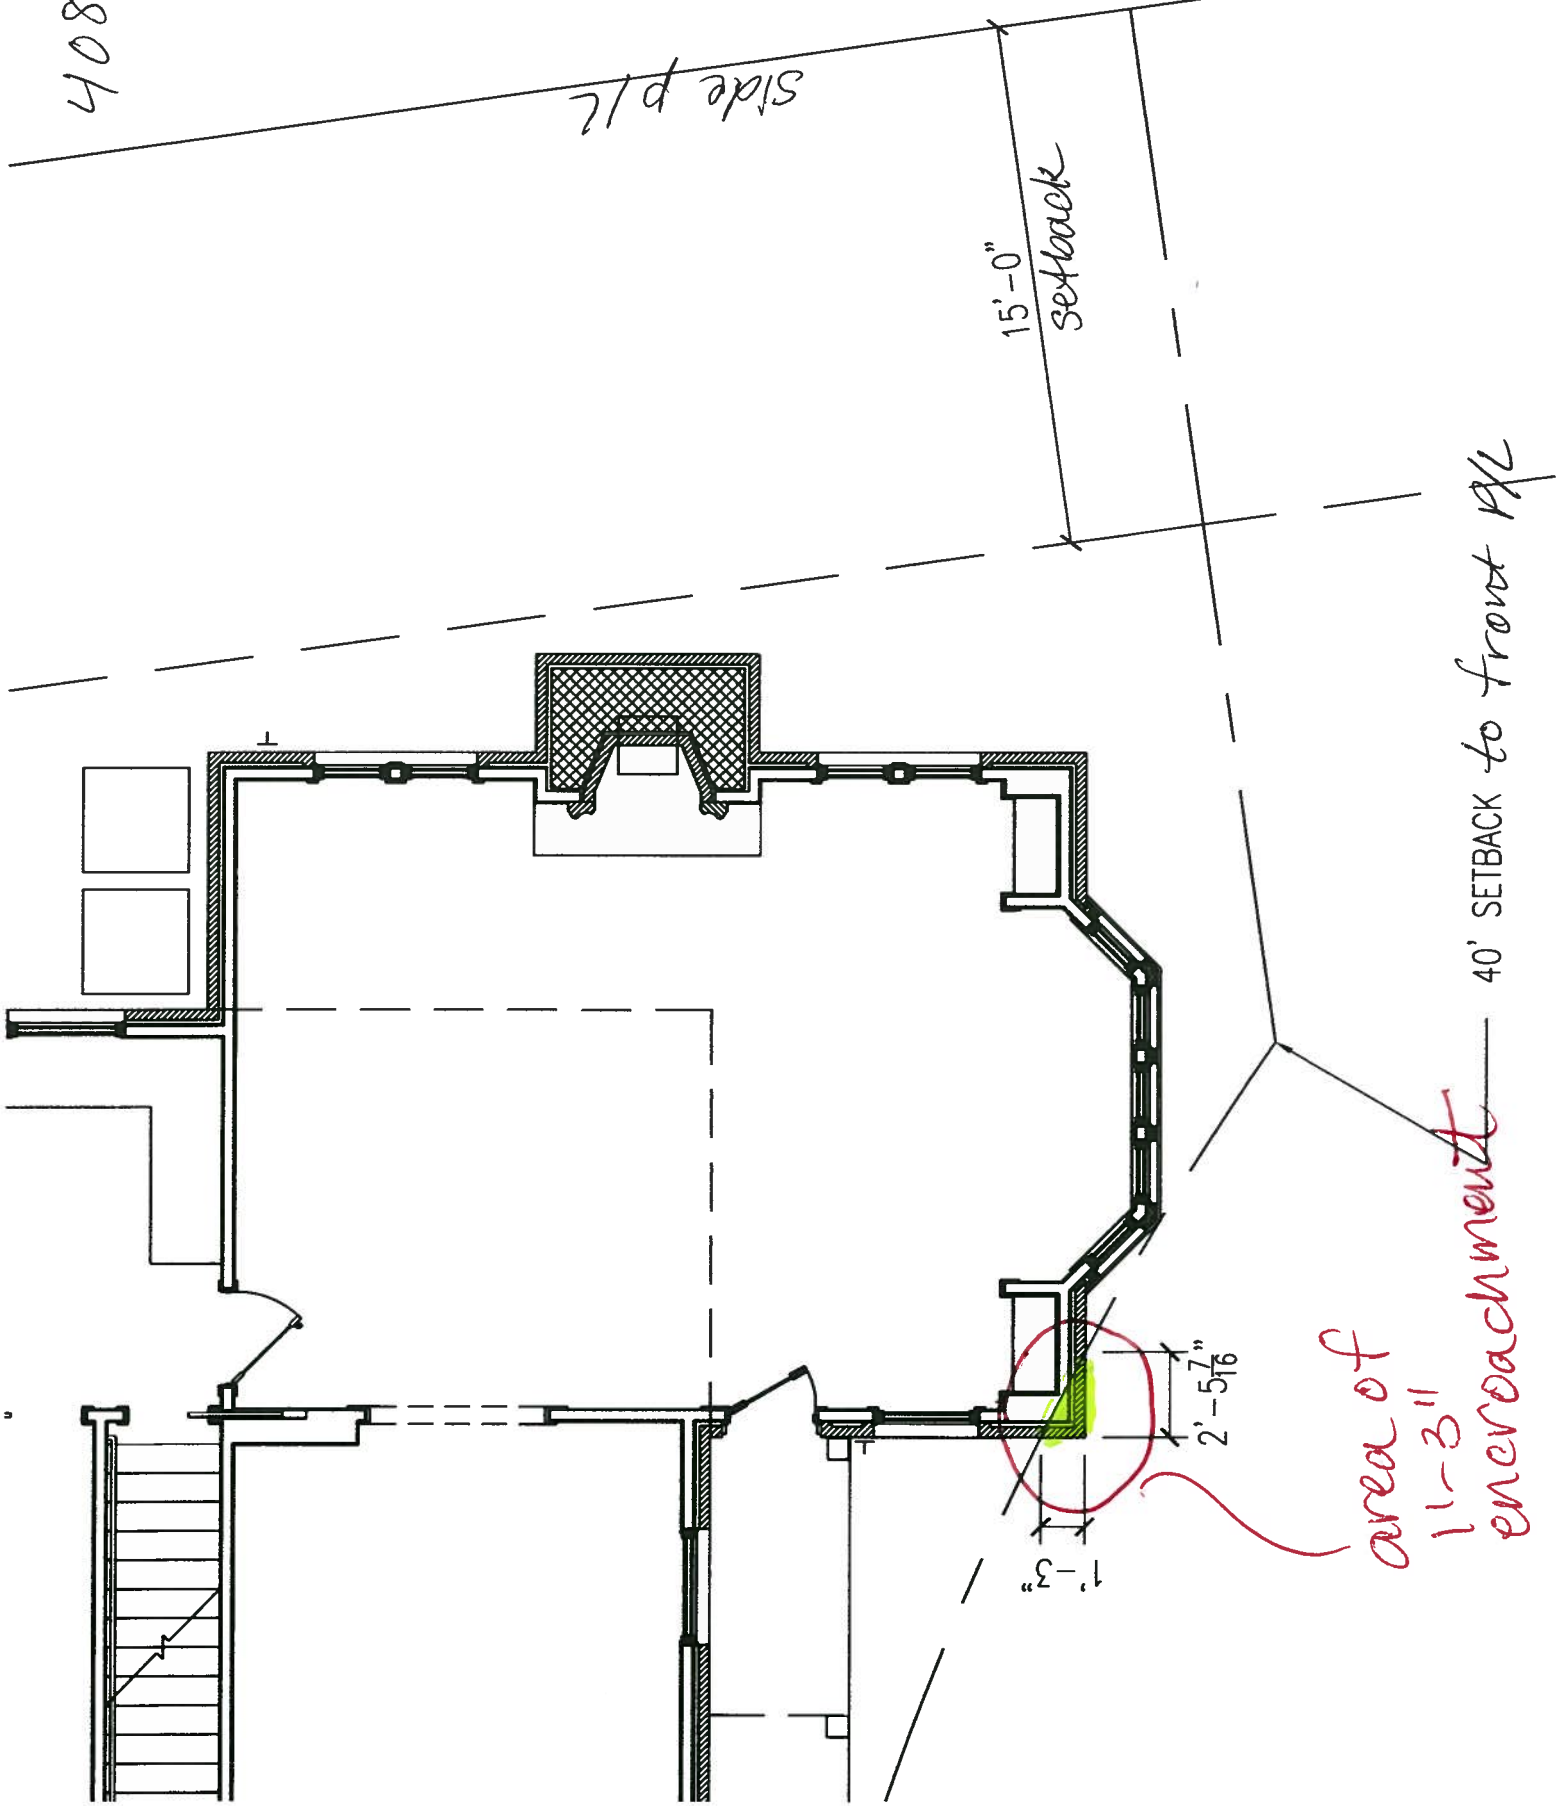

40' SETBACK to front p/l

area of
encroachment
11'-3"

1'-3"
2'-5 7/16"