


SCALE: 1" = 20'

NOTE: CONC PAVERS TO BE REMOVED WITHIN LOT AND PEA GRAVEL TO BE INSTALLED

- LEGEND:**
- ASPH = asphalt
 - BLDG = building
 - CALC = calculated
 - CAP = capped iron
 - CL = centerline
 - CH = chord
 - CONC = concrete
 - C = covered
 - d = deflection
 - D = curve delta angle
 - E = east
 - ESMT = easement
 - FC = fence
 - FD = found
 - HW = headwall
 - IPF = iron pin found
 - IPS = iron pin set
 - L = length
 - MEAS = measured
 - MIN = minimum
 - MH = manhole
 - N = north
 - OH = overhang
 - P = porch
 - PC = point of curve
 - PT = point of tangent
 - PVMT = pavement
 - REC = recorded
 - RES = residence
 - ROW = right of way
 - S = south
 - SAN = sanitary
 - STM = storm
 - SWR = sewer
 - SYN = synthetic
 - UTIL = utility
 - U = uncovered
 - W = west
 - ' = degrees
 - " = minutes, in bearings or angles
 - " = seconds, in bearings or angles
 - ' = feet, in distance
 - AC = acres
 - ± = more or less, or plus or minus
 - BRG = bearing

LOT 8, 620± SQ FT
 IMPERVIOUS 3,376± SQ FT
 IMPERVIOUS = 39.2%

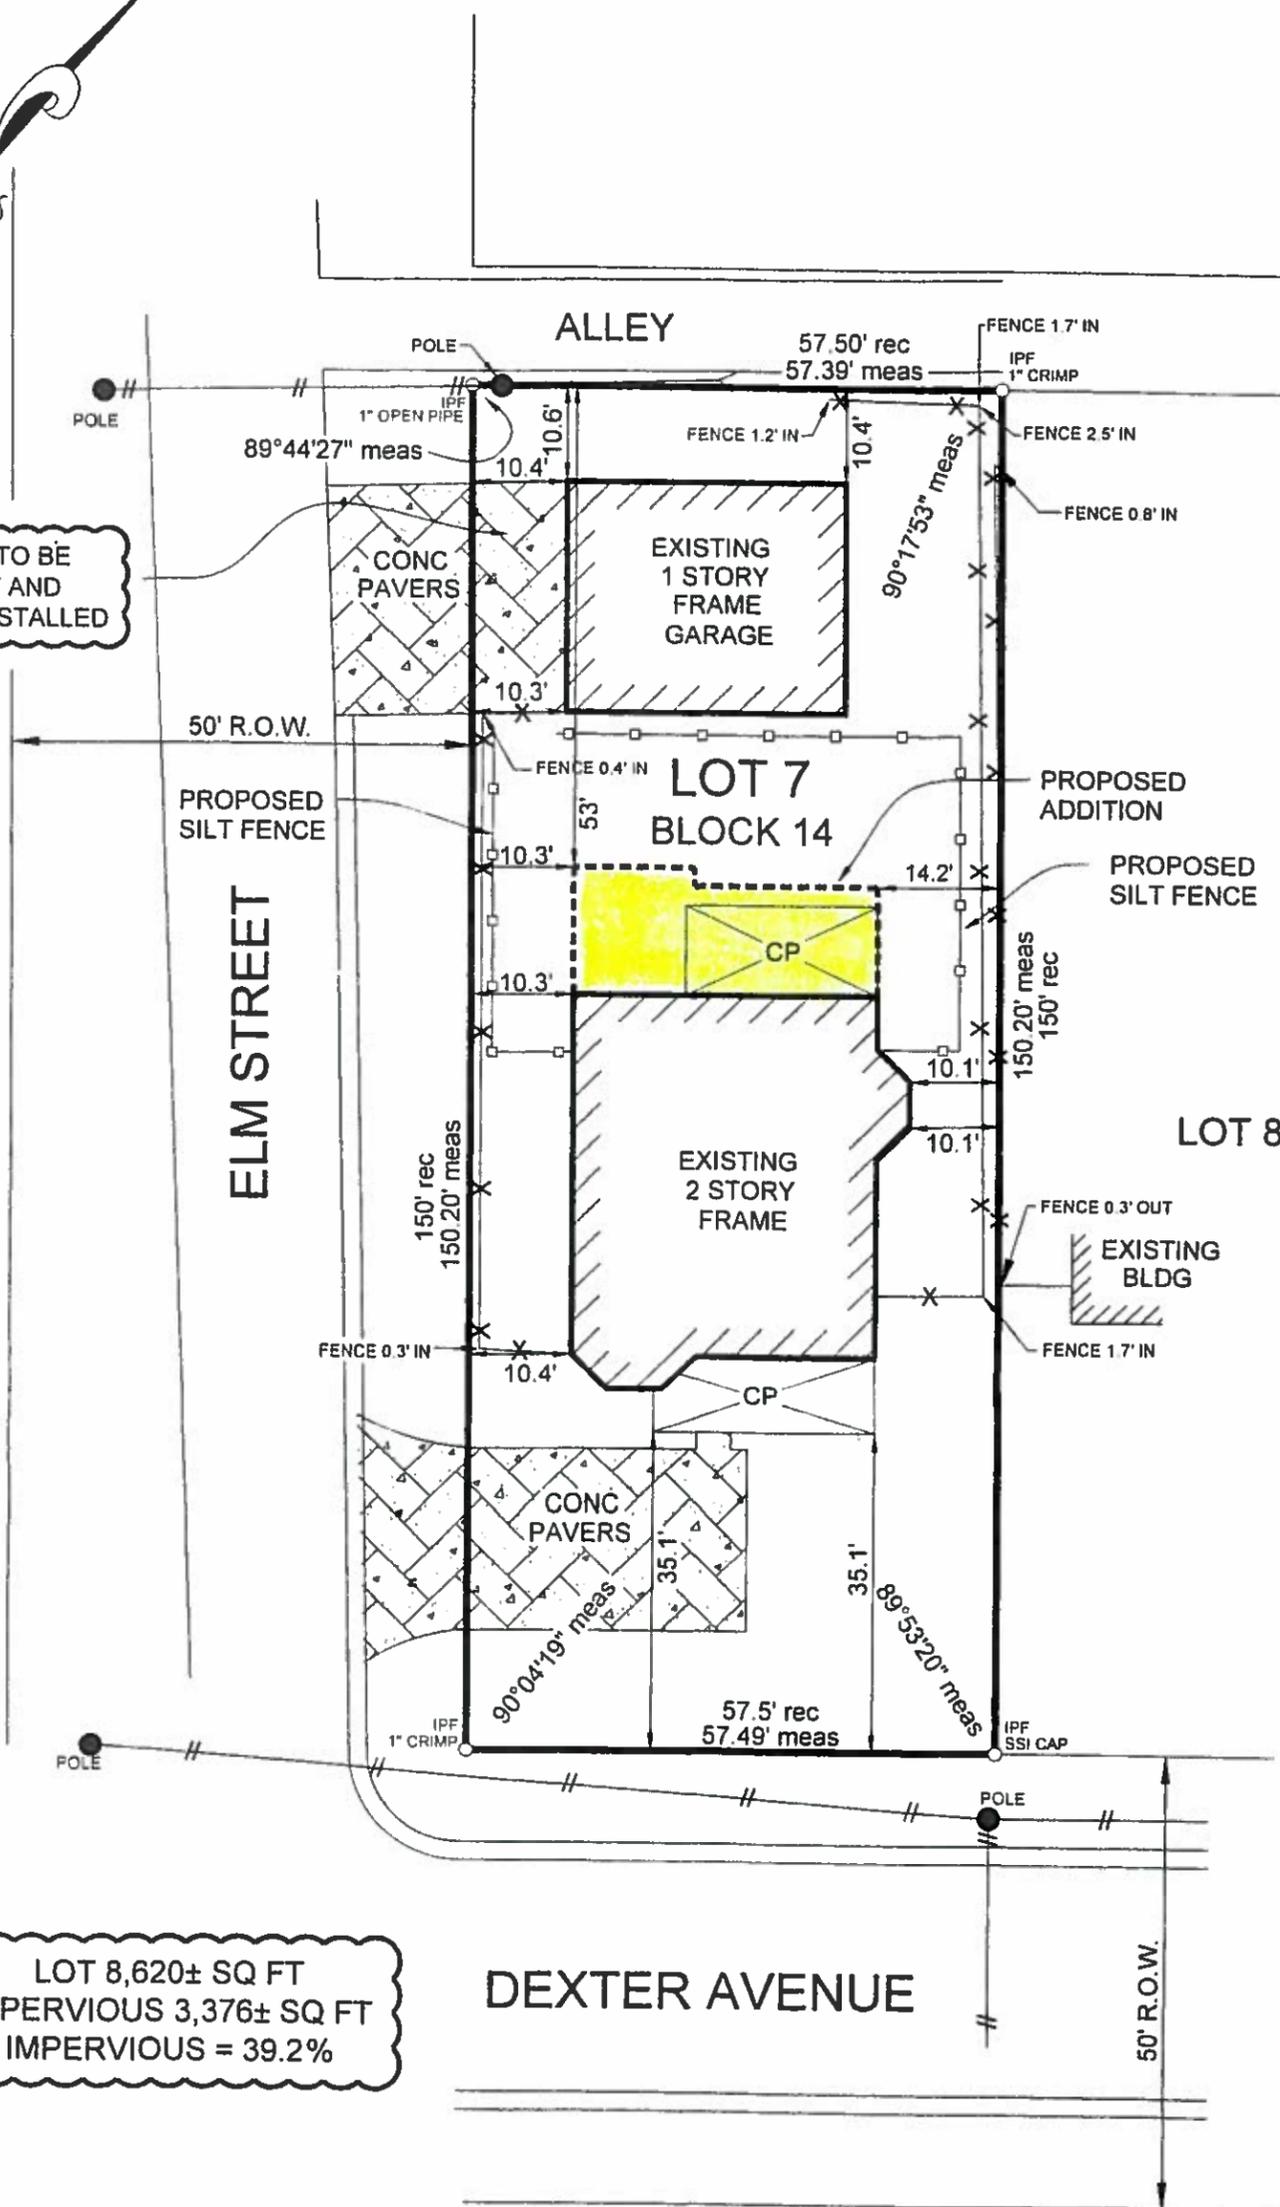

STATE OF ALABAMA
 SHELBY COUNTY

I, David B. Entrekin, a registered Land Surveyor, certify that I have surveyed Lot 7, Block 14, CRESTLINE HEIGHTS as recorded in Map Book 7, Page 16, in the Office of the Judge of Probate, Jefferson County, Alabama; that all parts of this survey and drawing have been completed in accordance with the current requirements of the Standards of Practice for Surveying in the State of Alabama to the best of my knowledge, information, and belief; that the correct address is as follows: 200 Dexter Avenue, according to my survey of July 8, 2015. Revised July 10, 2015 to show distance from rear of proposed residence to property line. Survey is not valid unless it is sealed with embossed seal or stamped in red.

SURVEYING SOLUTIONS, INC.
 2232 CAHABA VALLEY DRIVE SUITE M
 BIRMINGHAM, AL 35242
 PHONE: 205-991-8965



Order No: 14918
 Purchaser: Chester Lewis
 Type Survey: Special Purpose to Show Proposed Addition

David B. Entrekin
 David B. Entrekin, Reg. L.S. #30345
7-10-2015
 Date of Signature