




SCALE: 1" = 30'

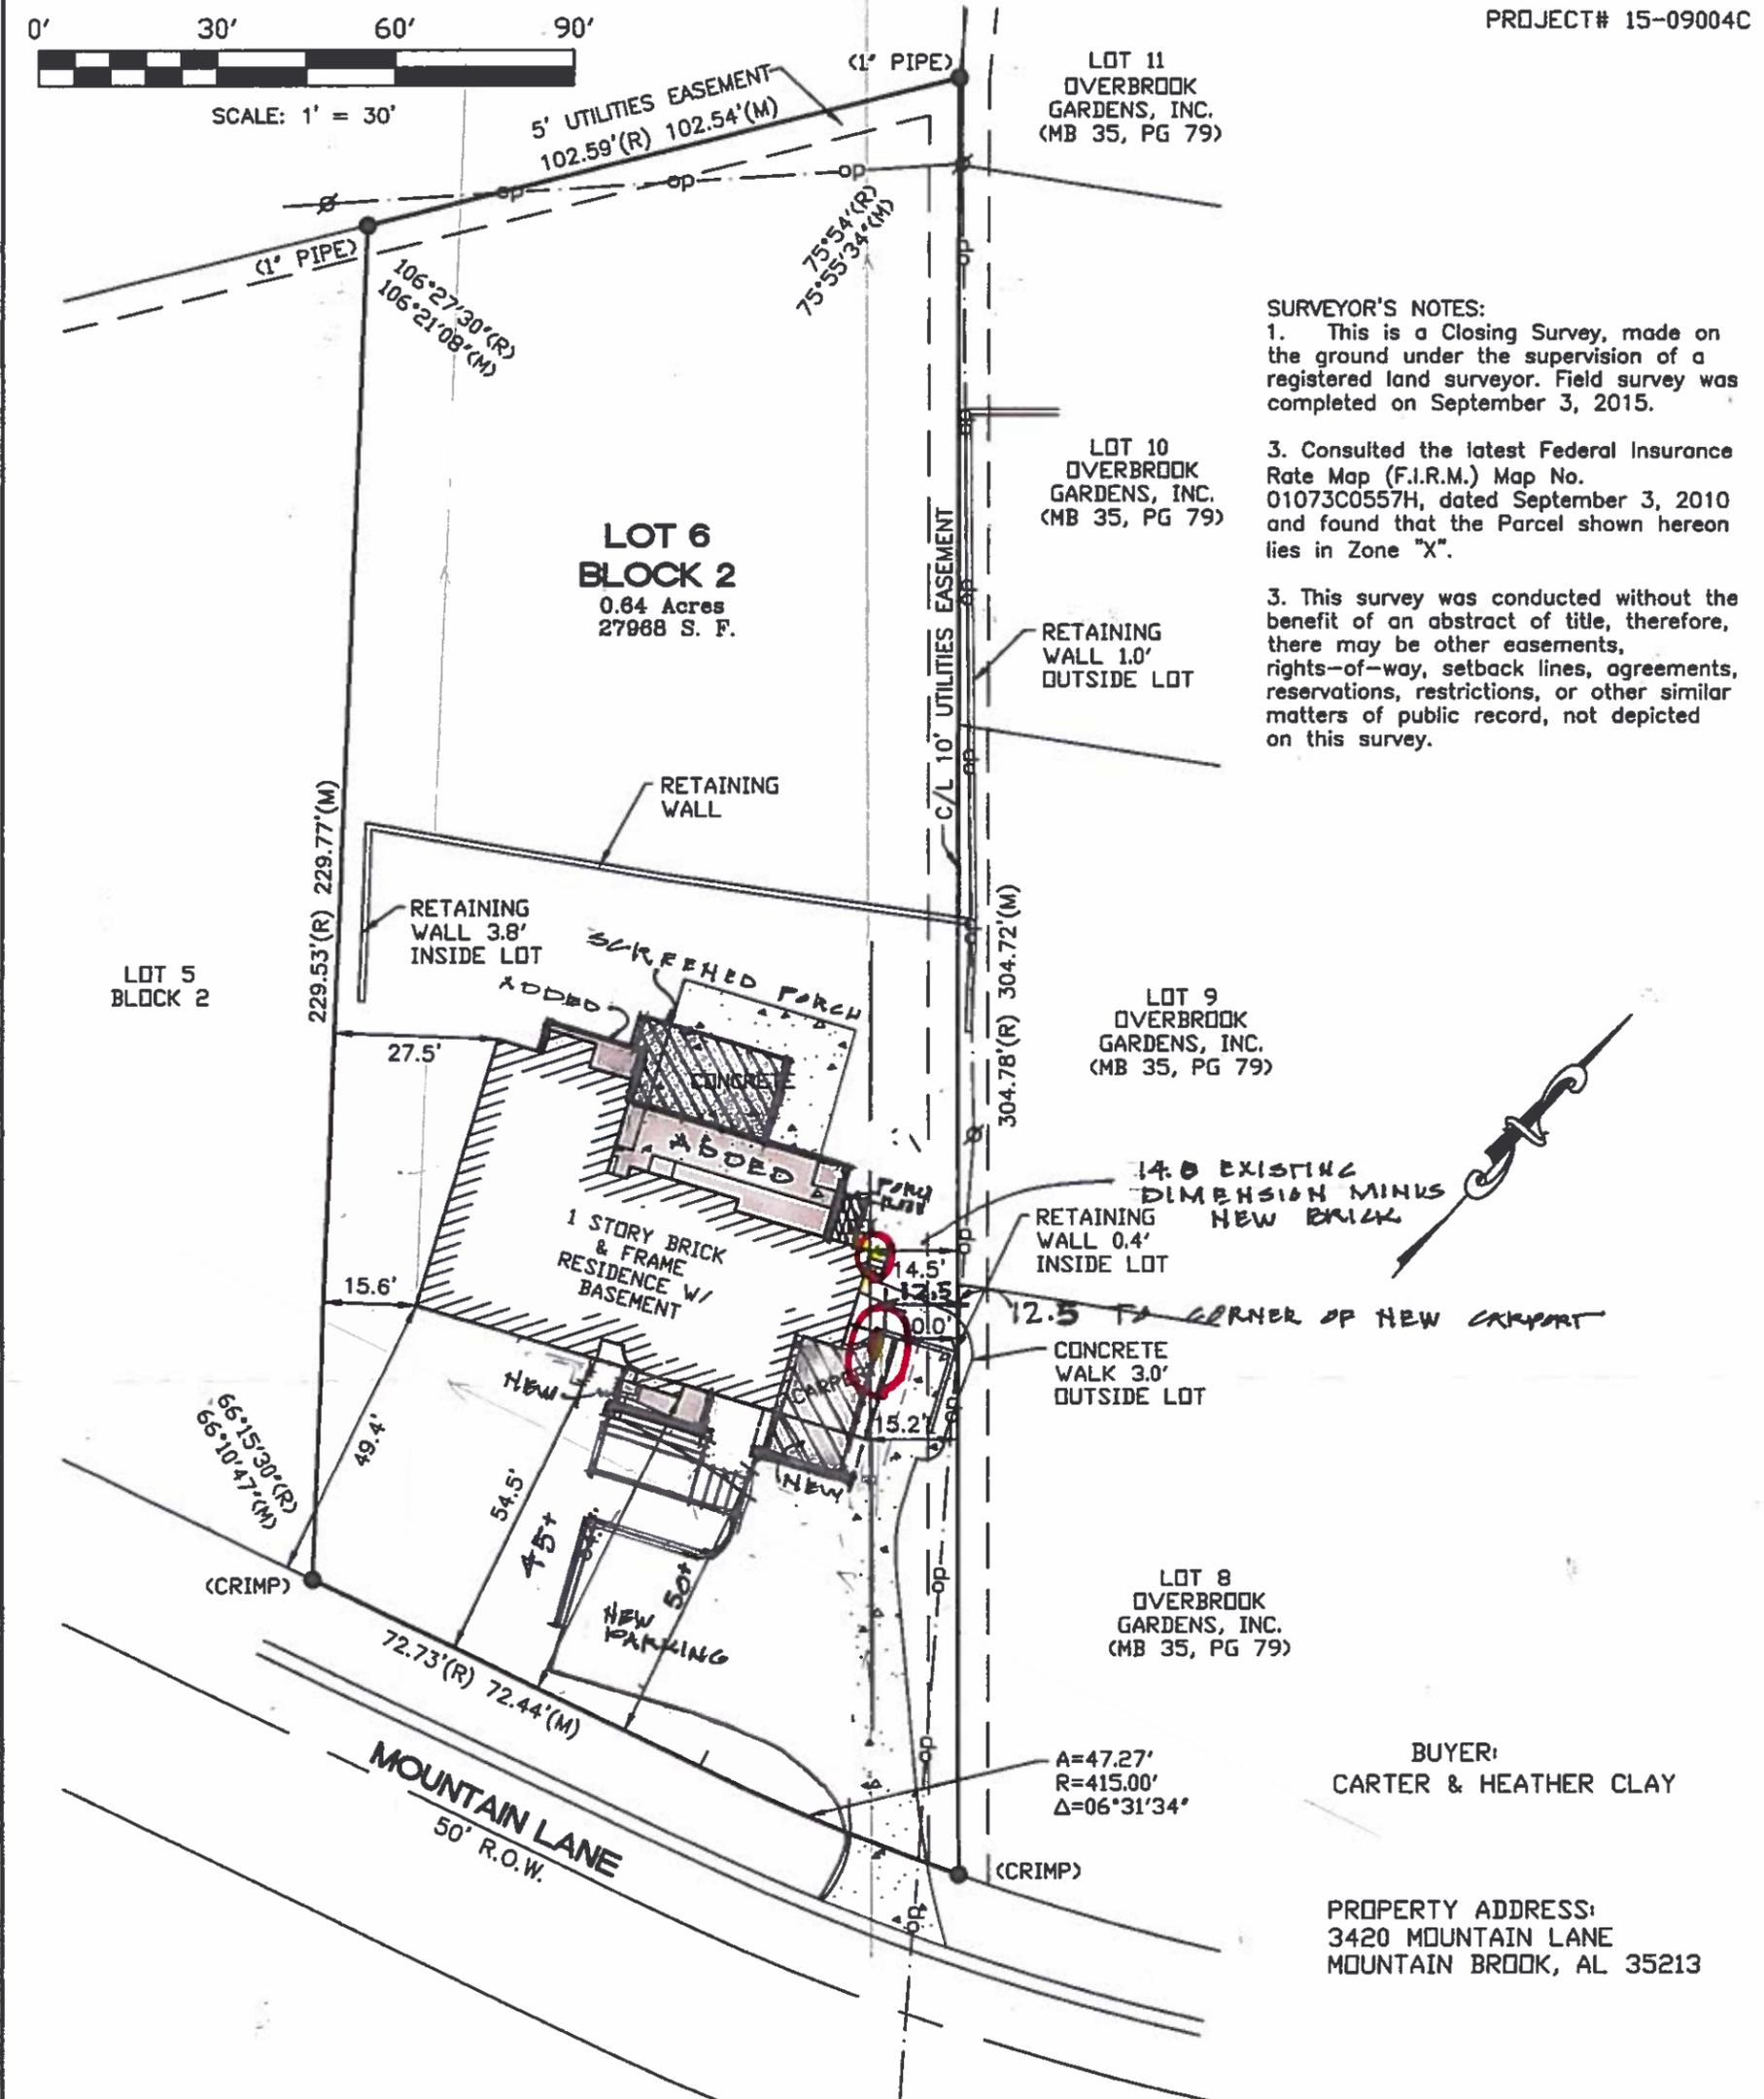

SURVEYOR'S NOTES:

- This is a Closing Survey, made on the ground under the supervision of a registered land surveyor. Field survey was completed on September 3, 2015.
3. Consulted the latest Federal Insurance Rate Map (F.I.R.M.) Map No. 01073C0557H, dated September 3, 2010 and found that the Parcel shown hereon lies in Zone "X".
3. This survey was conducted without the benefit of an abstract of title, therefore, there may be other easements, rights-of-way, setback lines, agreements, reservations, restrictions, or other similar matters of public record, not depicted on this survey.

BUYER:
CARTER & HEATHER CLAY

PROPERTY ADDRESS:
3420 MOUNTAIN LANE
MOUNTAIN BROOK, AL 35213

STATE OF ALABAMA
JEFFERSON COUNTY

Lot 6, in Block 2, according to a Resurvey, as recorded in Map Book 37, Page 72, in the Probate Office of Jefferson County, Alabama, of Lots 1 to 7, Block 2, Overbrook Gardens, Inc.

I hereby state that this survey and drawing have been completed in accordance with the current requirements of the Standards of Practice for Surveying in the State of Alabama to the best of my knowledge, information and belief.

Given under my Hand and Seal this 4th day of September, 2015.

Christopher P. DeLucia

Christopher P. DeLucia
AL Reg. No. 30342



South Central Surveying, LLC
RESIDENTIAL & COMMERCIAL LAND SURVEYING


156 SUNSET TRAIL
ALABASTER, ALABAMA 35007
PHONE 205-818-7210

-op-	OVERHEAD POWER	▲	GUY WIRE	U.T.S.	UNABLE TO SET	○	POWER POLE	-o-o-	WOOD FENCE	ASPH	ASPHALT
C/L	CENTERLINE	—	NOT TO SCALE	RD	RECORDED	□	CAPPED REBAR SET	■	CONCRETE MONUMENT	CONC	CONCRETE
				OD	MEASURED	⊙	IRON FOUND (DESCRIPTION)			---	BARB WIRE FENCE

0' 30' 60' 90'



SCALE: 1" = 30'

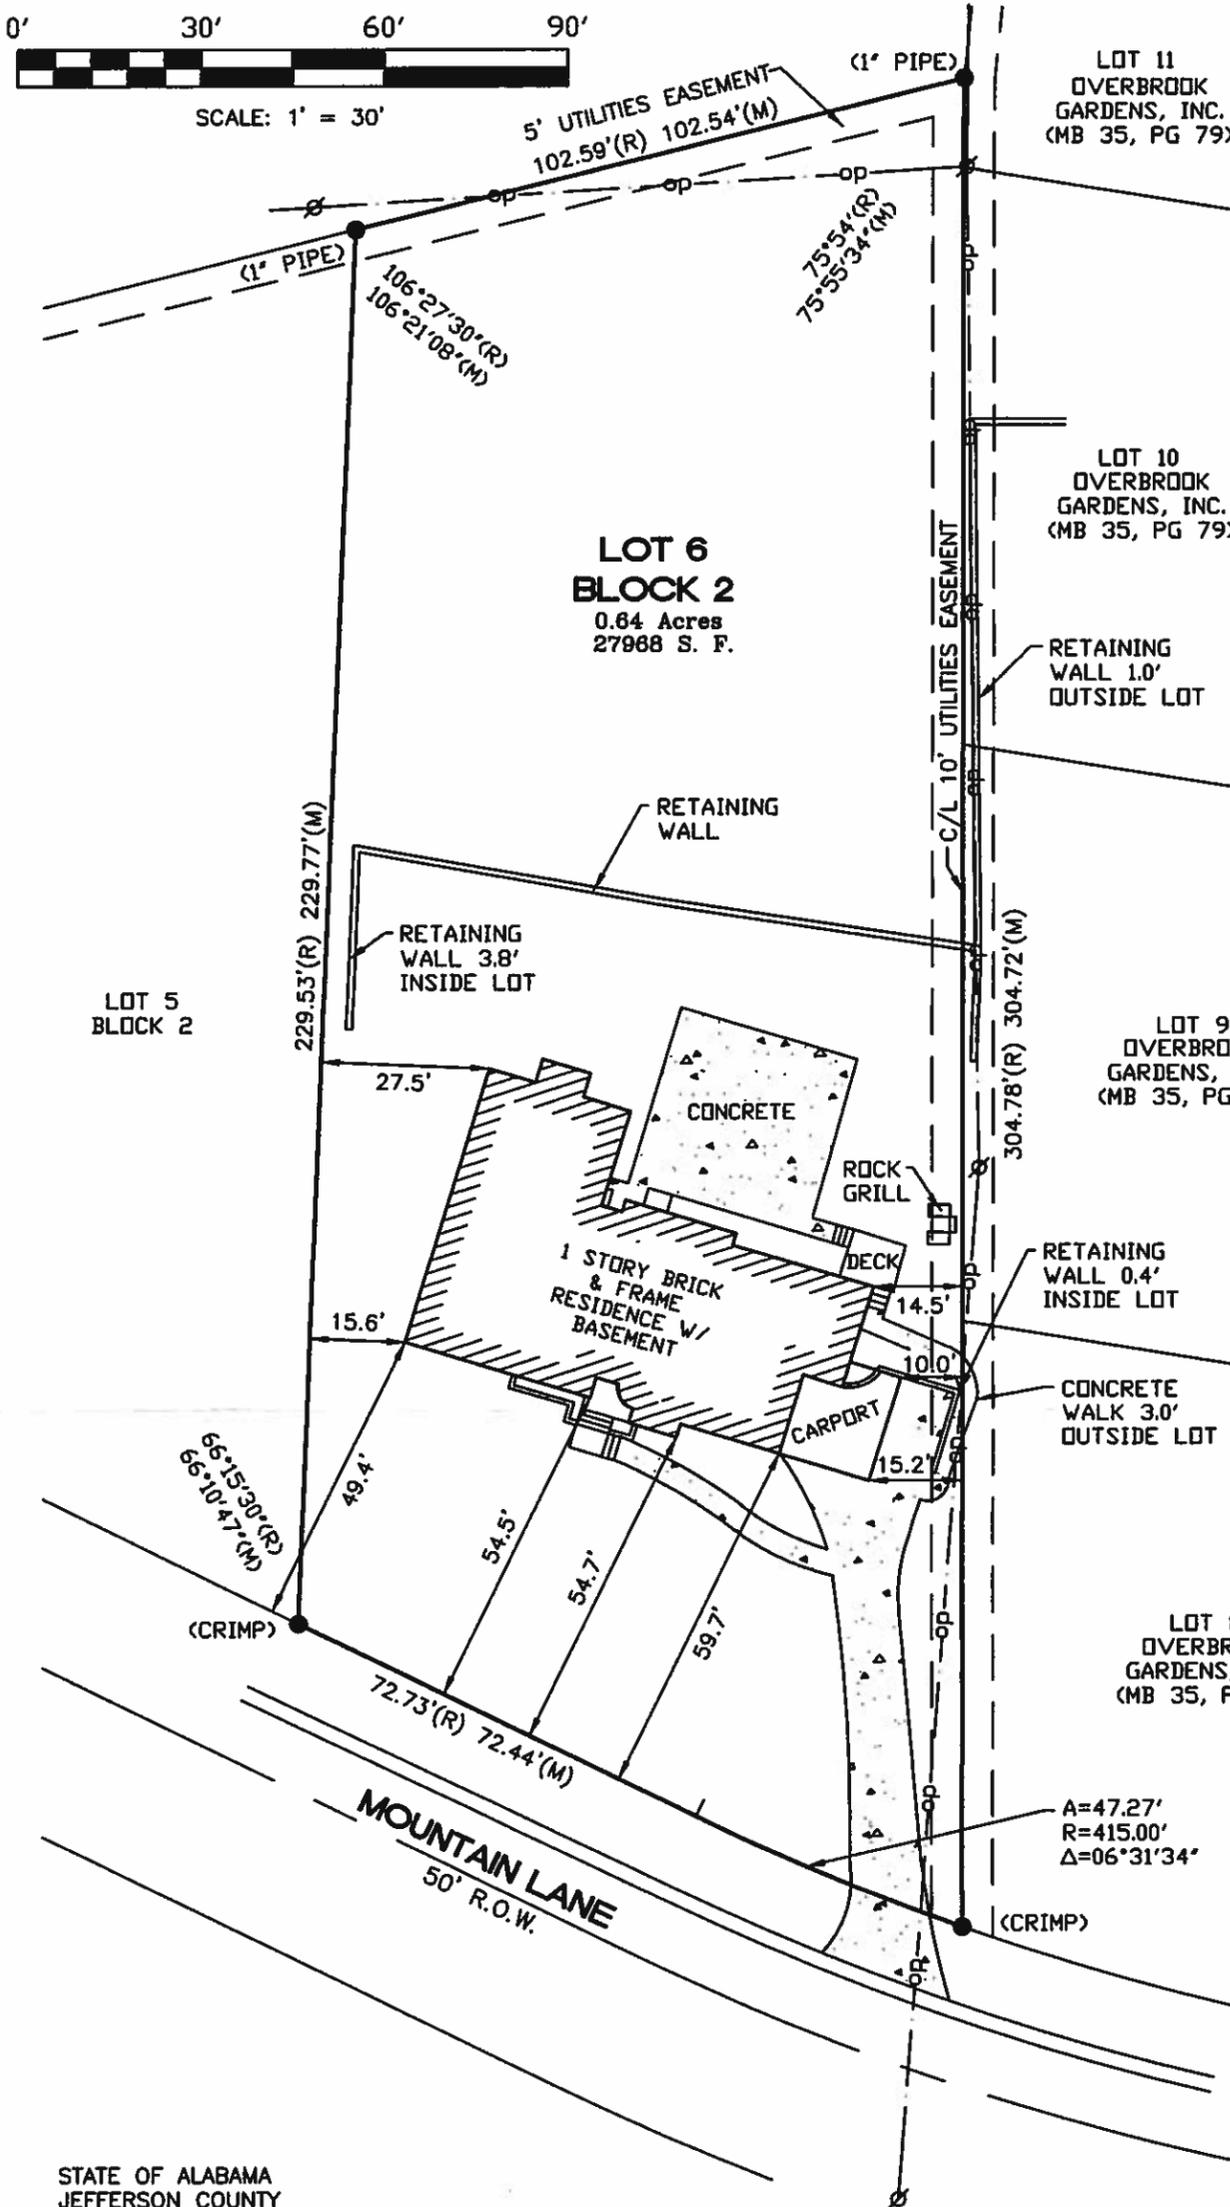

SURVEYOR'S NOTES:

1. This is a Closing Survey, made on the ground under the supervision of a registered land surveyor. Field survey was completed on September 3, 2015.

3. Consulted the latest Federal Insurance Rate Map (F.I.R.M.) Map No. 01073C0557H, dated September 3, 2010 and found that the Parcel shown hereon lies in Zone "X".

3. This survey was conducted without the benefit of an abstract of title, therefore, there may be other easements, rights-of-way, setback lines, agreements, reservations, restrictions, or other similar matters of public record, not depicted on this survey.



BUYER:
CARTER & HEATHER CLAY

PROPERTY ADDRESS:
3420 MOUNTAIN LANE
MOUNTAIN BROOK, AL 35213

STATE OF ALABAMA
JEFFERSON COUNTY

Lot 6, in Block 2, according to a Resurvey, as recorded in Map Book 37, Page 72, in the Probate Office of Jefferson County, Alabama, of Lots 1 to 7, Block 2, Overbrook Gardens, Inc.

I hereby state that this survey and drawing have been completed in accordance with the current requirements of the Standards of Practice for Surveying in the State of Alabama to the best of my knowledge, information and belief.

Given under my Hand and Seal this 4th day of September, 2015.

Christopher P. DeLucia


Christopher P. DeLucia
AL Reg. No. 30342



South Central Surveying, LLC
RESIDENTIAL & COMMERCIAL LAND SURVEYING


166 SUNSET TRAIL
ALABASTER, ALABAMA 36007
PHONE 205-915-7210

—op— OVERHEAD POWER λ GUY WIRE U.T.S. UNABLE TO SET ○ ○ ○ POWER POLE —○— WOOD FENCE
C/L CENTERLINE — NOT TO SCALE ○ ○ RECORDED ○ ○ CAPPER REBAR SET ■ CONCRETE MONUMENT ASPHL ASPHALT
○ ○ MEASURED ○ ○ IRON FOUND (DESCRIPTION) — BARS WIRE FENCE

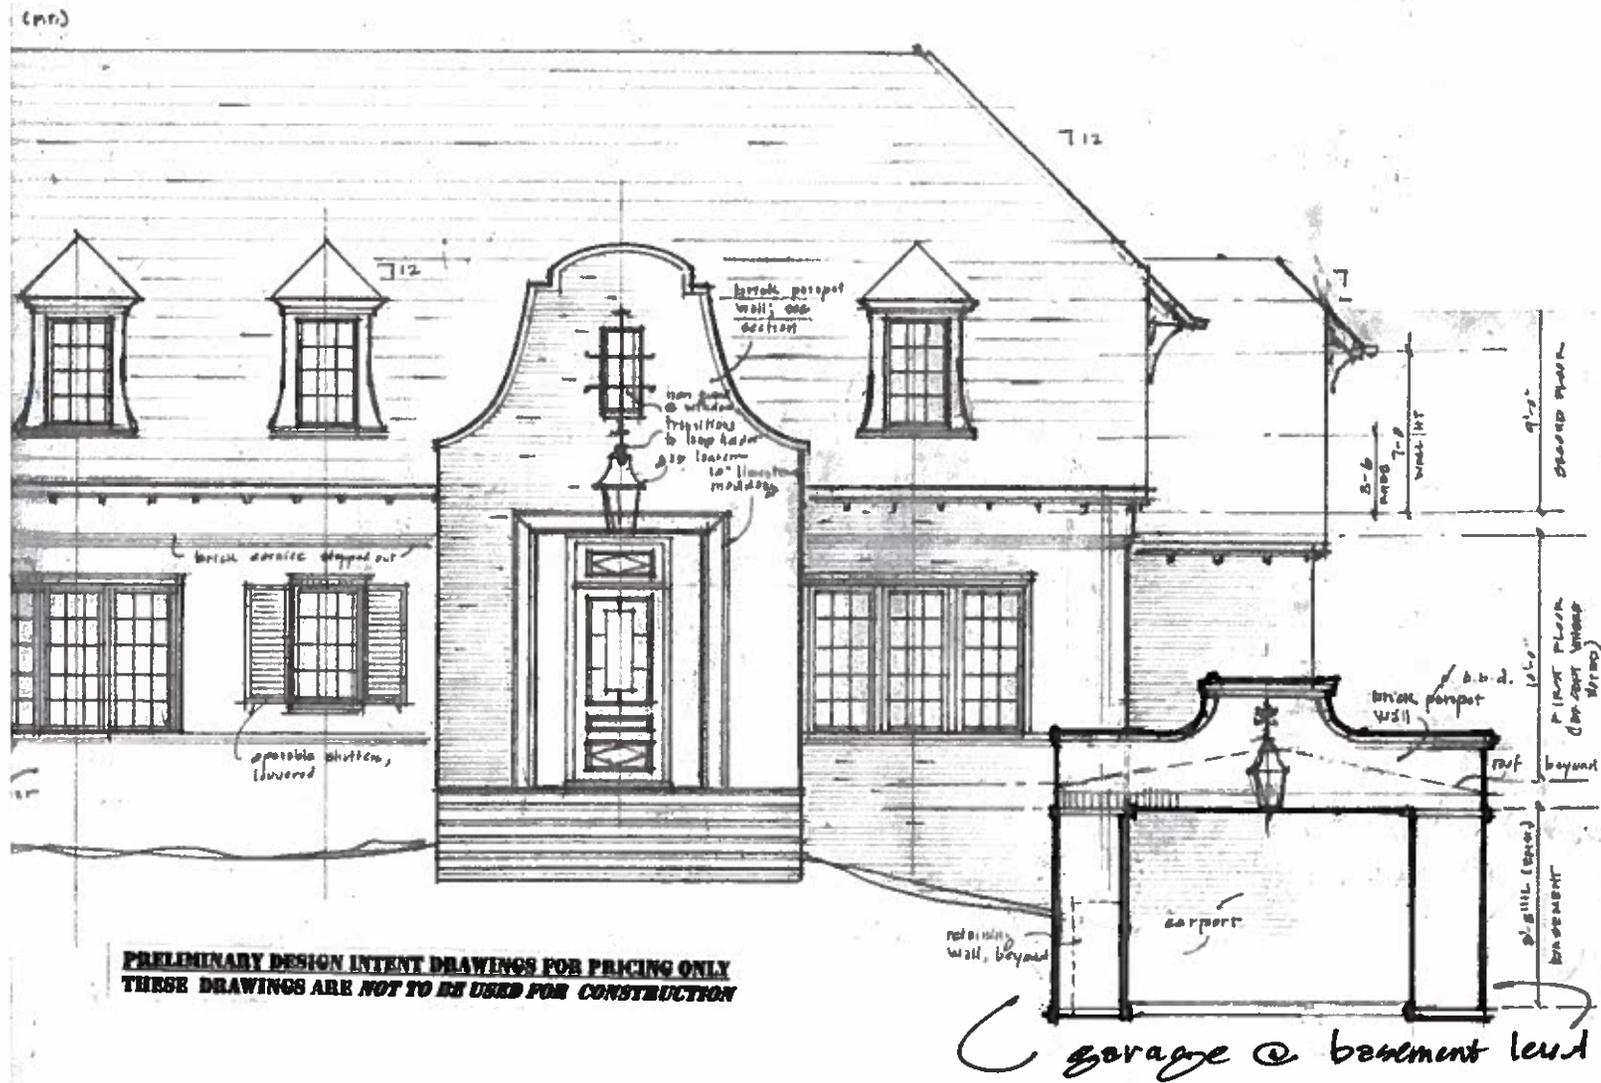

PRELIMINARY DESIGN INTENT DRAWINGS FOR PRICING ONLY
THESE DRAWINGS ARE NOT TO BE USED FOR CONSTRUCTION

Proposed Carport at Basement Level- Front View
Approx Scale 1/8"=1'-0"

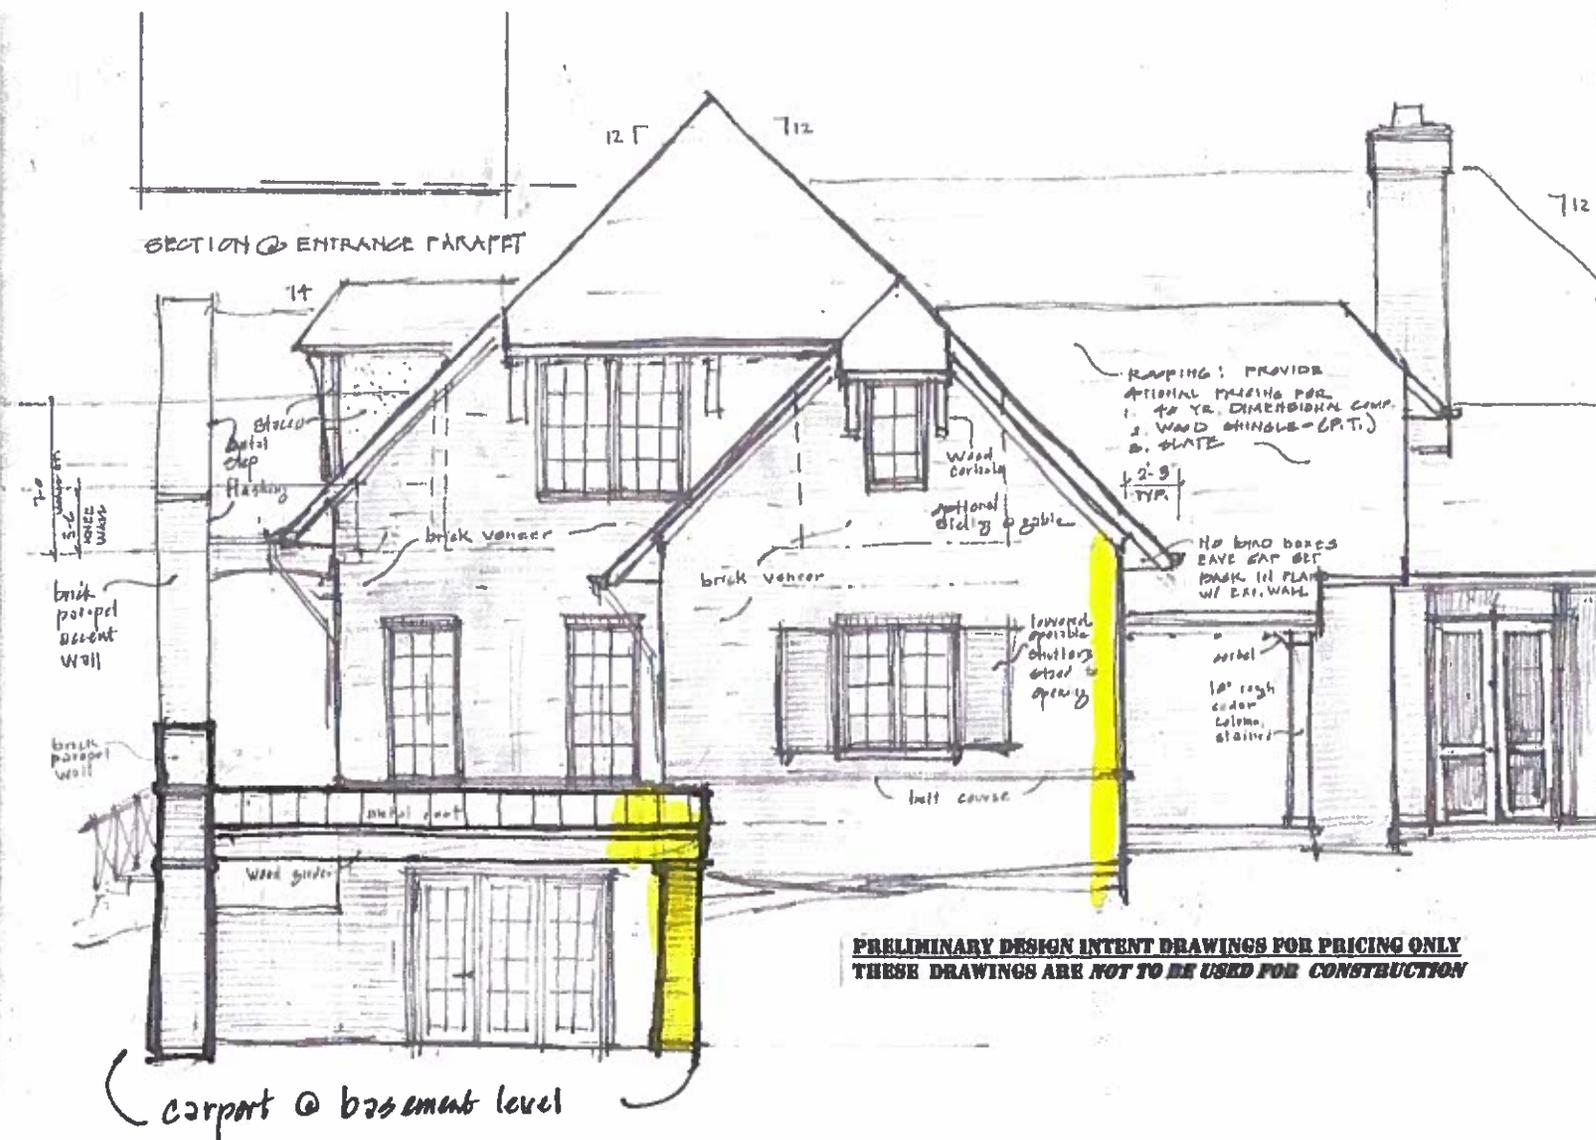

Proposed Carport at Basement Level- Right Side View
 Approx Scale 1/8"=1'-0"