


NOTE:
PROPERTY DIMENSIONS
MATCH RECORD PLAT, UNLESS
OTHERWISE NOTED.

PROPERTY ADDRESS:
613 EUCLID AVENUE
MOUNTAIN BROOK, AL 35213

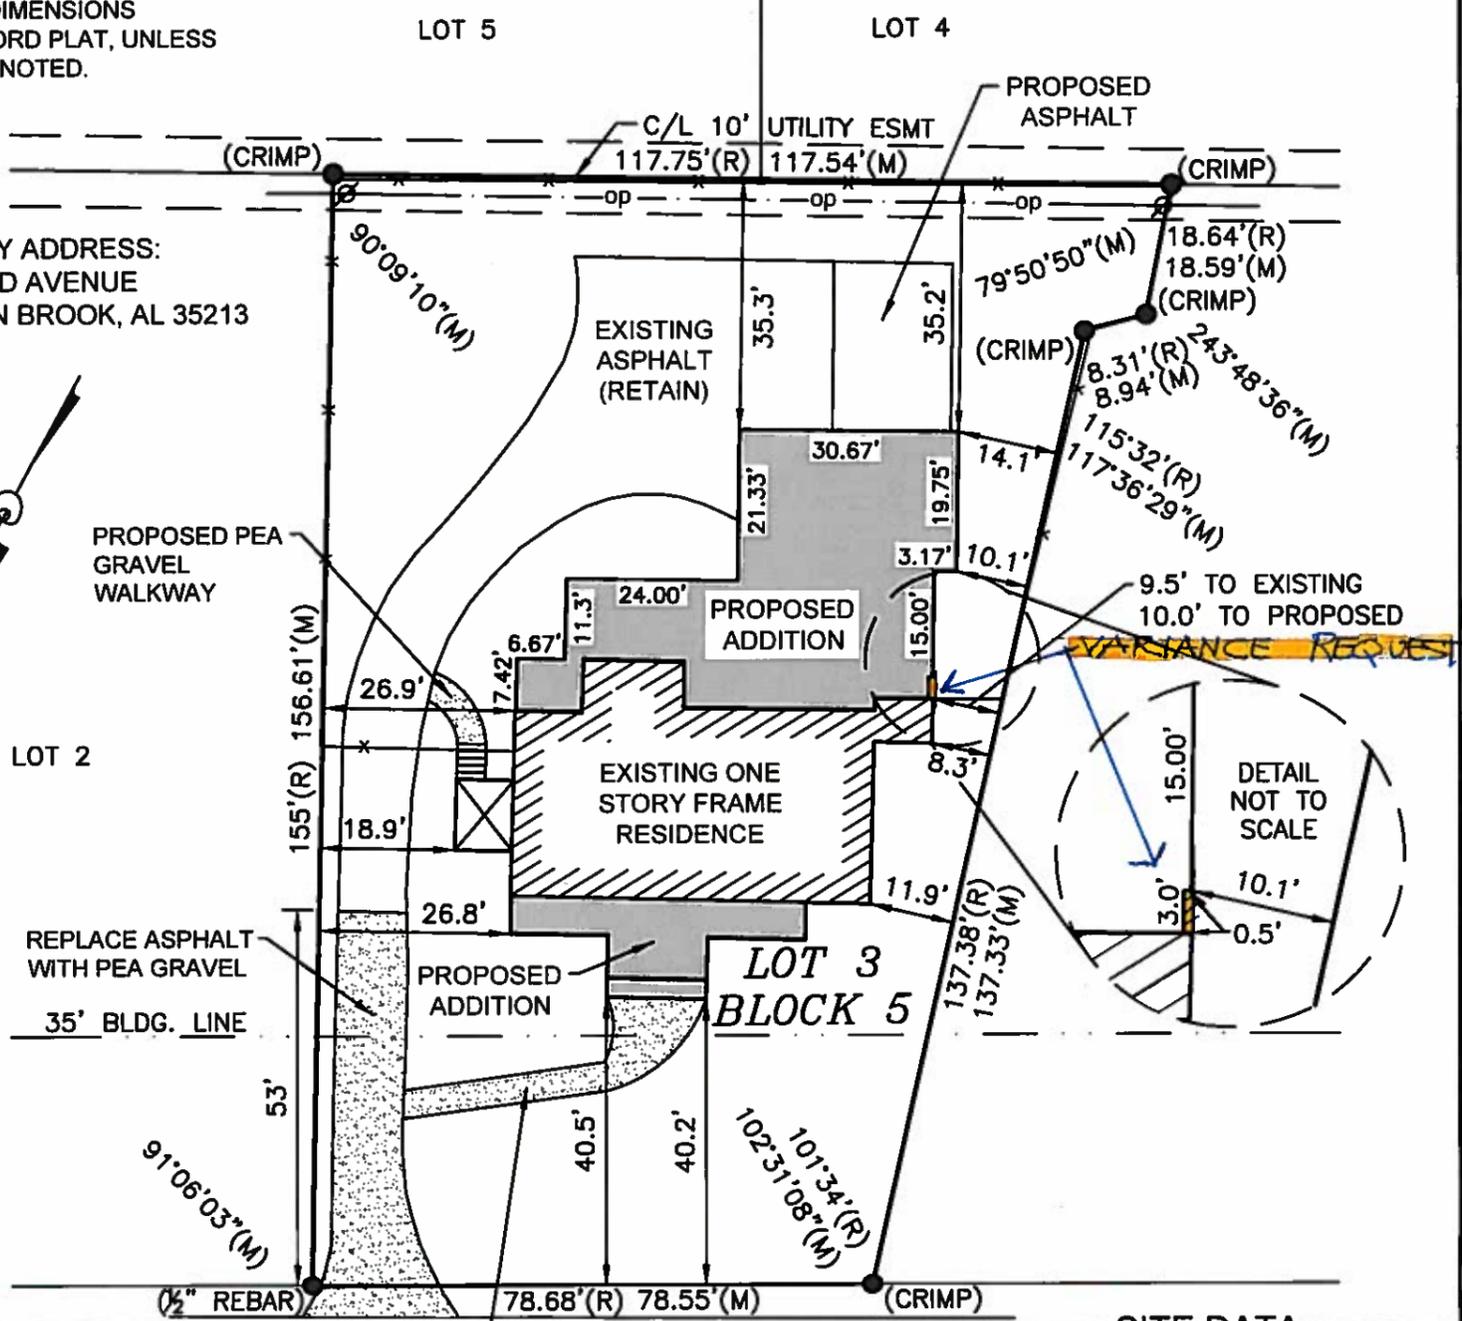

REPLACE CONCRETE WITH
PEA GRAVEL WALKWAY

SITE DATA

LOT AREA = 14,839 S.F.
BLDG. FOOTPRINT = 3,455 S.F.
ASPHALT = 2,331 S.F.

IMPERMEABLE = 39%
PERMEABLE = 61%

EUCLID AVENUE

(50' R.O.W.)

Plot Plan

0 30 60 90

STATE OF ALABAMA
JEFFERSON COUNTY



TO ALL INTERESTED PARTIES:
SCALE: 1" = 30'


I hereby state that this survey and drawing have been completed in accordance with the current requirements of the Standards of Practice for Surveying in the State of Alabama to the best of my knowledge, information and belief.

Lot 3, Block 5, according to the survey of Garber, Cook & Hulse's Addition to Crestline Heights as the same appears of record in the Office of the Judge of Probate, Jefferson County, Alabama, in Map Book 19, Page 16.

That there are no rights-of-way, easements, joint driveways or encroachments, over or across said land, visible on the surface or shown on recorded map, except as shown; that this survey shows the improvements located on said property; and that there are no electrical or telephone wires, (excluding wire which serve the premises only) or structures or supports therefor, including poles, anchors and guy wires, on or over said property, except as shown; and that the property is not located in a special hazard area and is shown in Zone "X" on the Flood Insurance Rate Map for this area (Map No. 01073C0394G, dated September 29, 2006).

GIVEN UNDER MY HAND AND SEAL, this the 1st day of March, 2016.


Christopher P. Delucia
CHRISTOPHER P. DELUCIA ALABAMA REG. NO. 30342

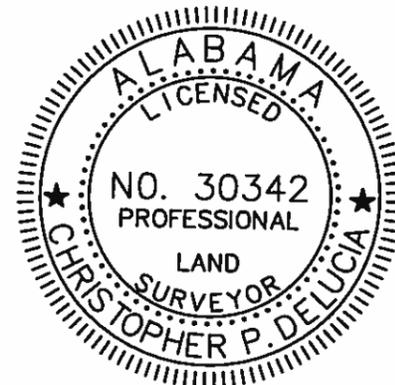

CLIENT:
WILCOX BUILDING CO.

REVISED: 3/3/2016
REVISED: 3/7/2016

Field Survey: 02-25-2016

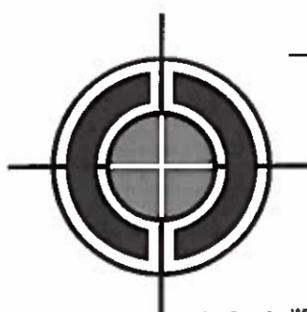

Landmark Professionals, Inc.
RESIDENTIAL & COMMERCIAL LAND SURVEYING

1072 DUNNAVANT PLACE
BIRMINGHAM, ALABAMA 35242
PHONE: (205) 515-7210

○ = WOOD FENCE
□ = CONCRETE
U.T.S. = UNABLE TO SET
M.B.L. = MINIMUM BUILDING LINE
ASPH = ASPHALT
— = CHAIN LINK FENCE
⊠ = COVERED PORCH/DECK
(R) = RECORDED
○ = CAPPED REBAR SET
—op— = OVERHEAD POWER
(M) = MEASURED
● = IRON FOUND (DESCRIPTION)
⊗ = POWER POLE