


REYNOLDS SURVEYING CO., INC.
Surveying - Land Planning

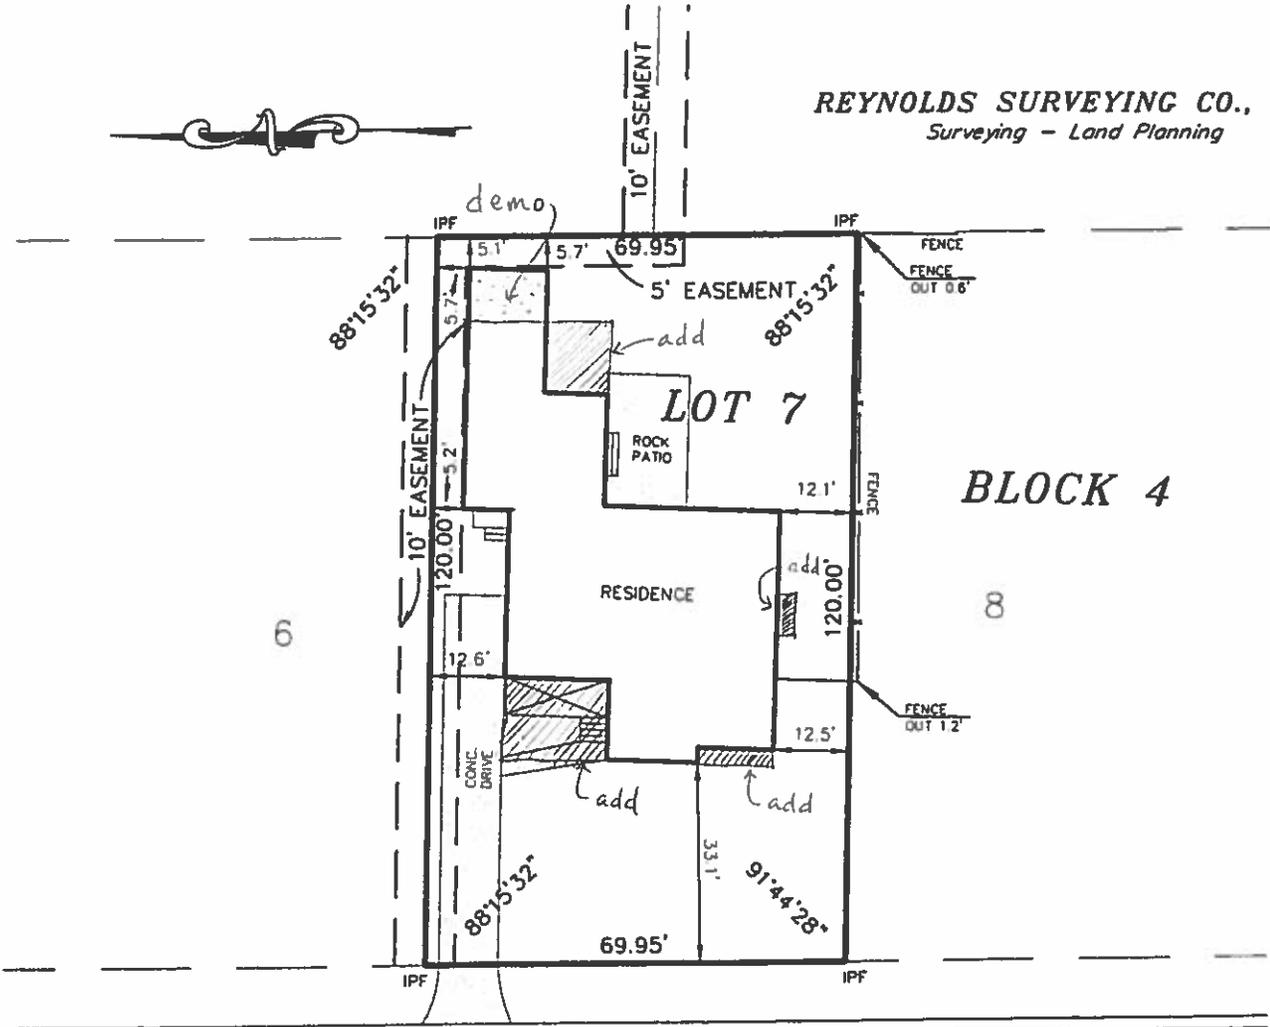

SCALE: 1" = 30'

CRESTWOOD DRIVE

50' R.O.W.

- LEGEND
- UTILITY POLE
- Y— GUY WIRE
- RETAINING WALL
- CONCRETE
- X— FENCE
- OE— OVERHEAD ELECTRICAL
- IPF— IRON PIN FOUND
- IPS— IRON PIN SET



STATE OF ALABAMA
JEFFERSON COUNTY

"PROPERTY SURVEY"

I, Robert Reynolds, a Registered Surveyor, do here by state that this is a true and correct plat or map of Lot 7, Block 4, of EUCLID ESTATES FIRST SECTOR, as recorded in Map Book 31, Page 35 in the Office of the Judge Of Probate in Jefferson County, Alabama. All parts of this survey and drawing have been completed in accordance with the current requirements of the Standards of Practice of Surveying in the State of Alabama to the best of my knowledge, information and belief. The improvements on said premises are as shown. There are no visible encroachments on over or across said lands except as shown. According to my survey this the 18 th day of April, 2016.


NOTE: This survey is not transferable to any additional institutions or subsequent owners.

Owner: Stewart
Address: 304 Dexter Ave.

Robert Reynolds
Reg. No. 25657





LONG & LONG
DESIGN

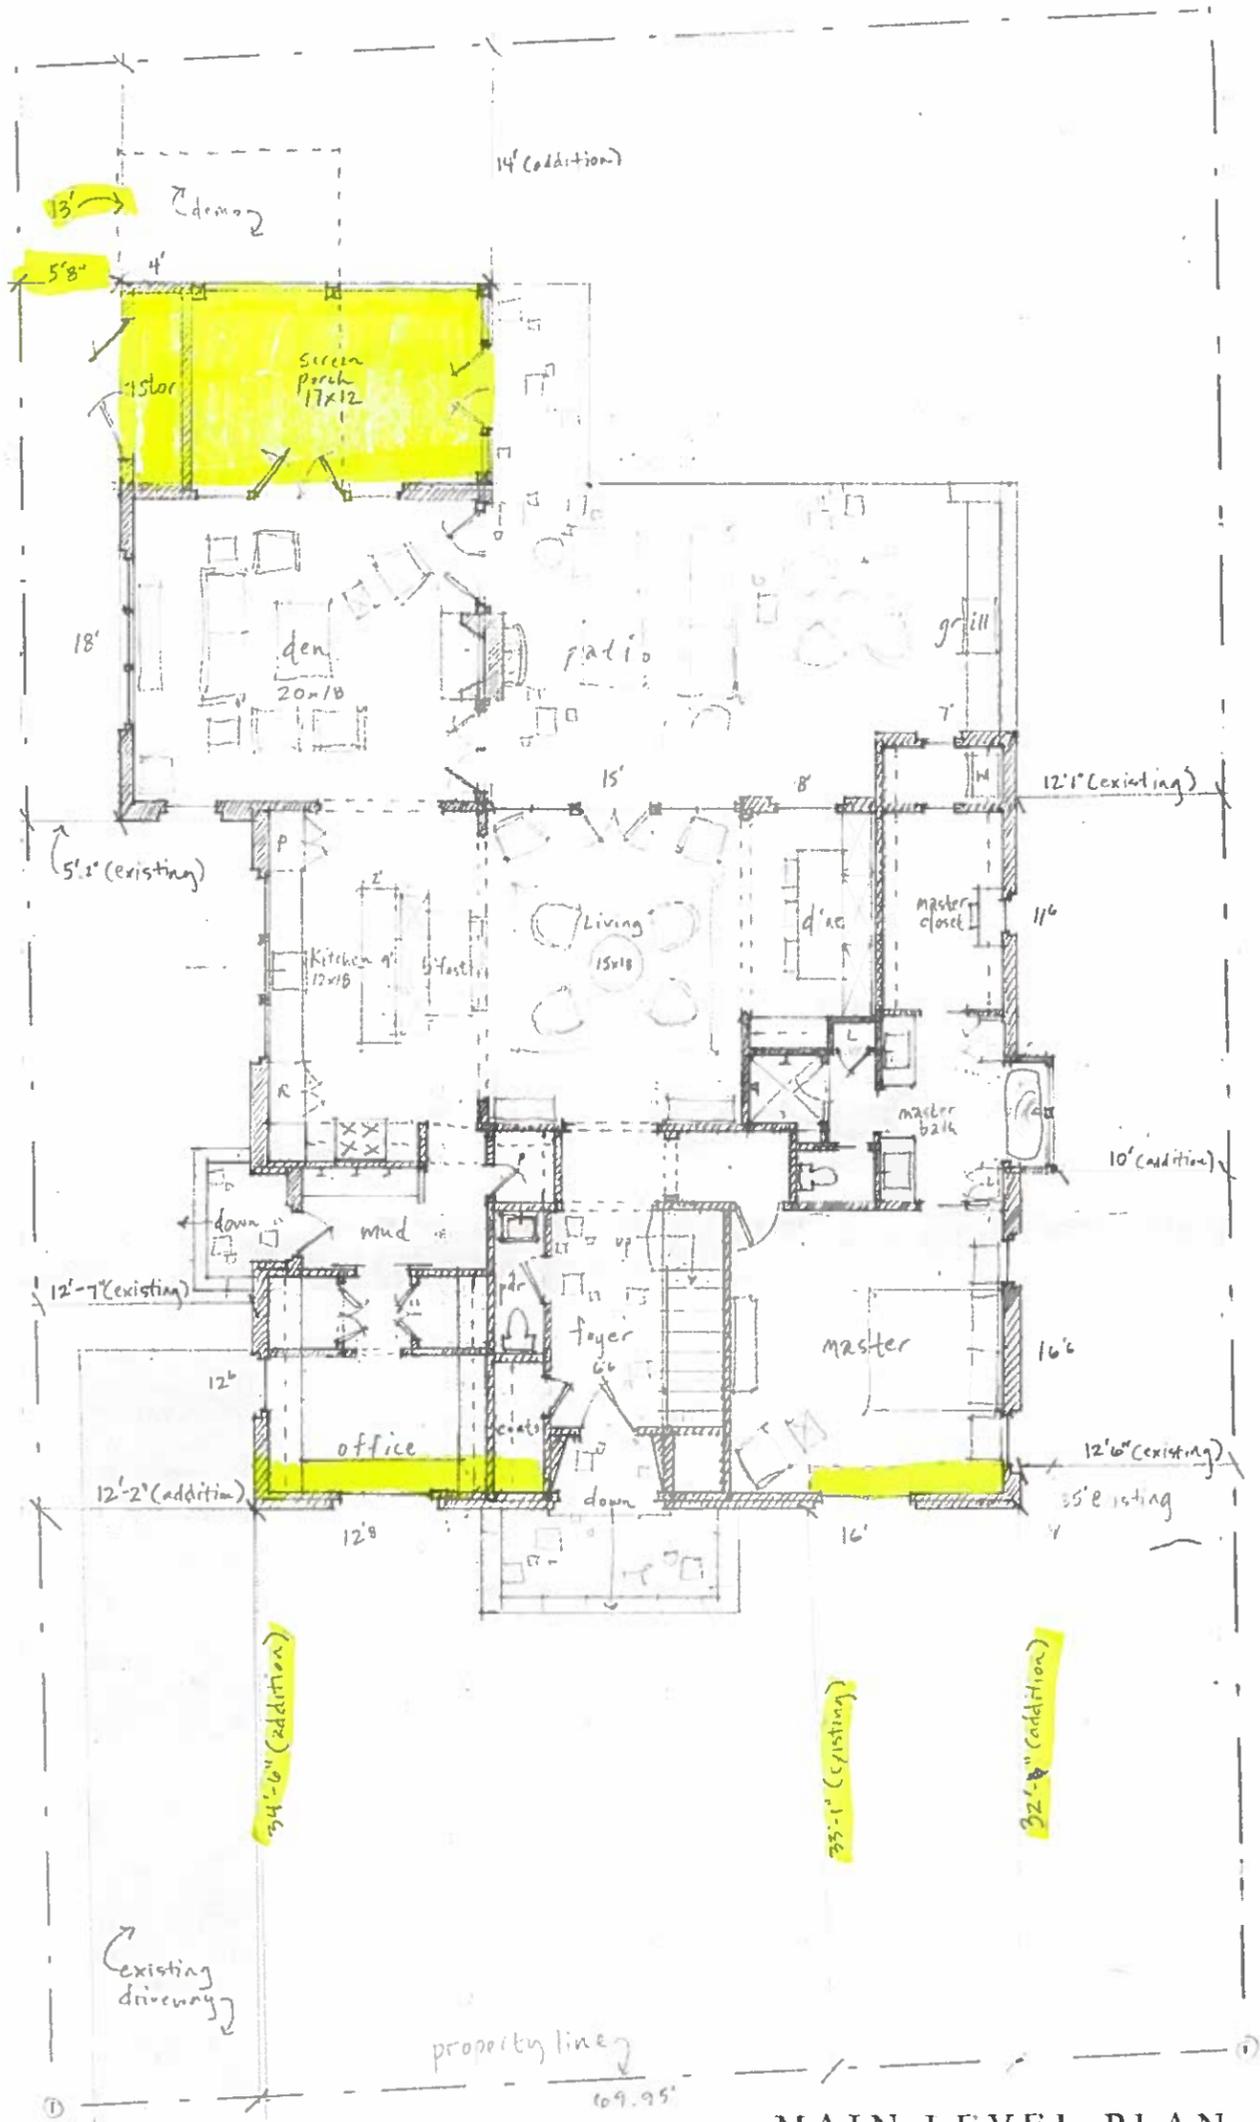

MAIN LEVEL PLAN
SCALE: 3 / 32" = 1' - 0"

STEWART RESIDENCE
MOUNTAIN BROOK, ALABAMA

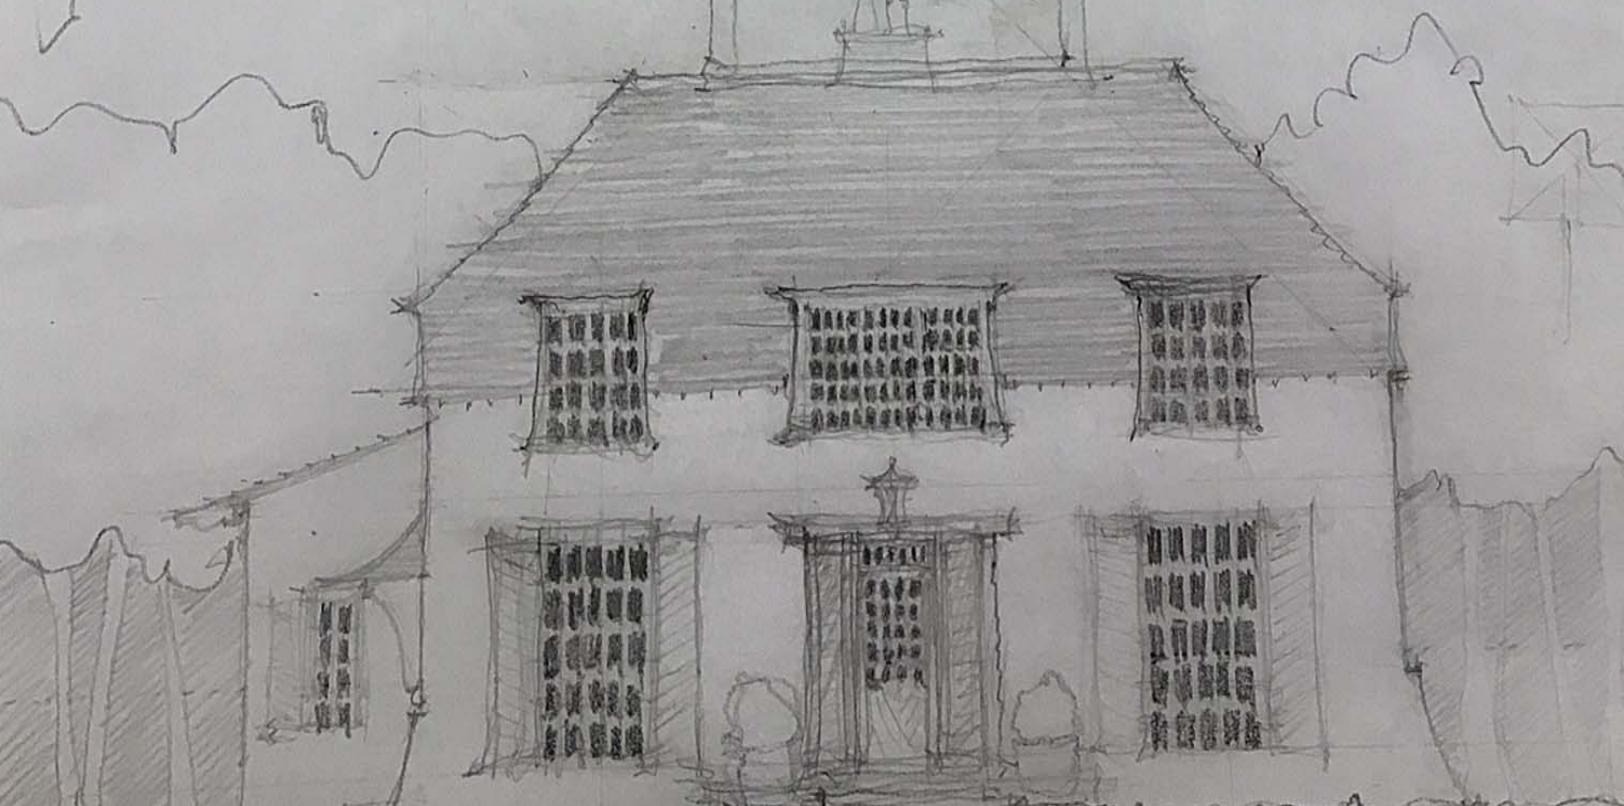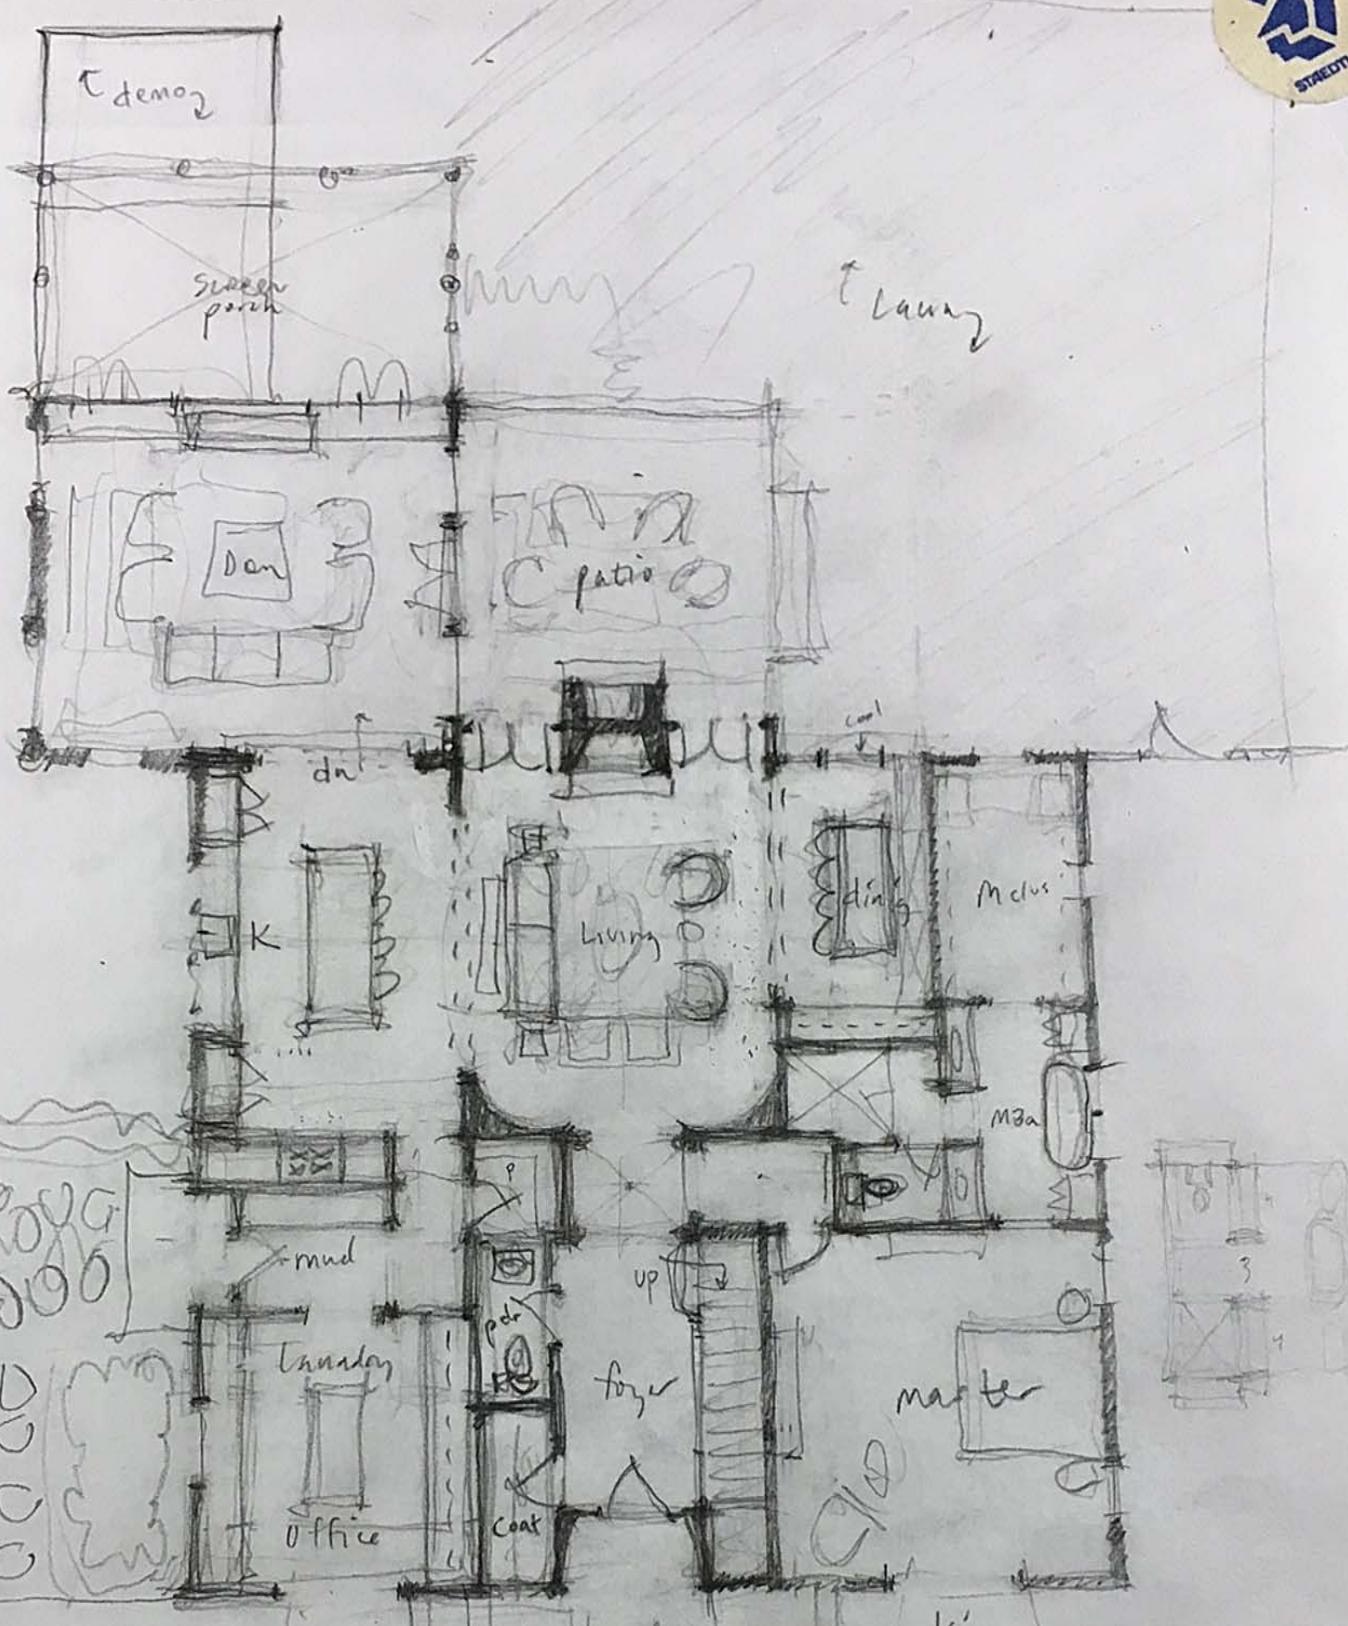

stewart home