


**LEGEND**

- ASP ASPHALT
- BLDG BUILDING
- CALC CALCULATED
- MEAS MEASURED
- CH CHORD
- LNG LONG CHORD
- d DEFLECTION
- Δ DELTA
- ESMT EASEMENT
- HW HEADWALL
- MIN MINIMUM
- MH MANHOLE
- OH OVERHANG
- POR PORCH
- R RADIUS
- R.O.W. RIGHT OF WAY
- SAN SANITARY
- STM STORM
- UTIL UTILITY
- AC ACRES
- S.F. SQUARE FEET
- CL CENTERLINE
- A/C AIR CONDITIONER
- ° POLE
- X— ANCHOR
- X- FENCE
- X— OVERHEAD UTILITY WIRE
- PVMT PAVEMENT
- W/TAN WITH TANGENT
- RES RESIDENCE
- oLGT LIGHT
- COV COVERED
- DECK DECK
- CONCRETE CONCRETE
- WALL WALL
- COLUMN COLUMN

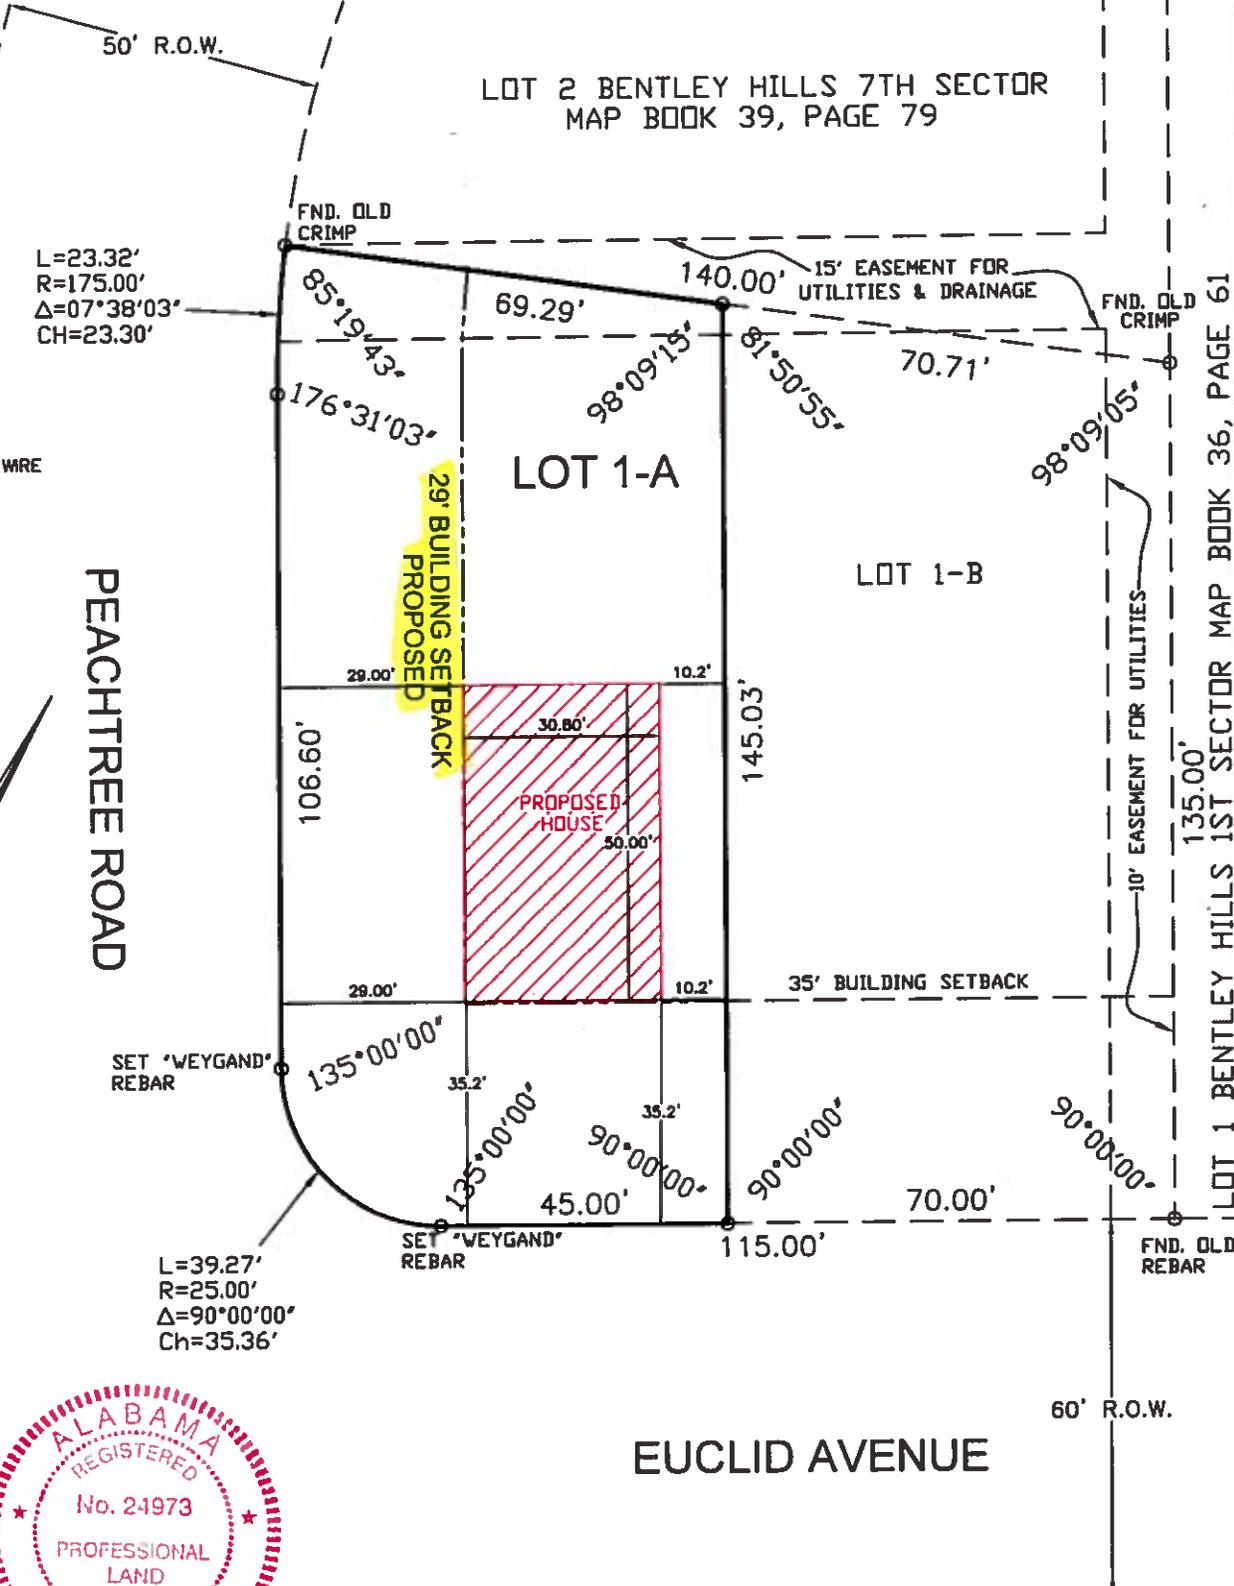

SCALE: 1"=30'  
STATE OF ALABAMA  
JEFFERSON COUNTY)

"PLOT PLAN"

I, Ray Weygand, a Registered Land Surveyor, hereby certify to the purchaser of this property at this time, that I have surveyed Lot 1A, RESURVEY OF LOT 1 BENTLEY HILLS SEVENTH SECTOR, as recorded in Map Volume 240, Page 33, in the Office of the Judge of Probate, Jefferson County, Alabama; that there are no rights-of-way, easements or joint driveways over or across said land visible on the surface except as shown; that there are no electric or telephone wires (excluding wires which serve the premises only) or structures or supports therefor, including poles, anchors and guy wires, (visible on the surface) on or over said premises except as shown; that there are no encroachments on said lot except as shown and that improvements are located as shown above. I hereby state that all parts of this survey and drawing have been completed in accordance with the current requirements of the Standards of Practice for Surveying in the State of Alabama to the best of my knowledge, information and belief; according to my survey of JUNE 22, 2016  
Survey invalid if not sealed in red.

*[Signature]*

Order No.: \_\_\_\_\_  
Purchaser: \_\_\_\_\_  
Address: \_\_\_\_\_

Ray Weygand, Reg. L.S. #24973  
189 Oxmoor Road Homewood, AL 35209  
Phone: (205) 942-0086 Fax: (205) 942-0087  
Copyright ©

Note: (a) No title search of the public records has been performed by this firm and land shown hereon was not abstracted for easements and/or rights-of-way, recorded or unrecorded. The parcel shown hereon is subject to setbacks, easements, zoning, and restrictions that may be found in the public records of said county and/or city. (b) All bearings and/or angles, are deed/record map and actual unless otherwise noted. (c) Underground portions of foundations, footings, and/or other underground structures, utilities, cemeteries or burial sites were not located unless otherwise noted. We do not look for underground sewers or flip manhole covers. (d) The shown north arrow is based on deed/record map. (e) This survey is not transferable and is only good for 6 years and only good to the person/co. that pays for it at time of survey. (f) Easements not shown on record map are not shown above.