
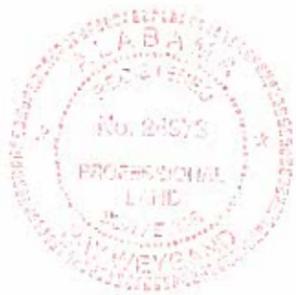


LEGEND

ASP	ASPHALT	HW	HEADWALL	oLGT	LIGHT	ANCHOR	
BLDG	BUILDING	MIN	MINIMUM	COV	COVERED	R	RADIUS
CALC	CALCULATED	MH	MANHOLE	DECK	DECK	R.O.W.	RIGHT OF WAY
MEAS	MEASURED	OH	OVERHANG	CONCRETE	CONCRETE	SAN	SANITARY
CH	CHORD	POWER LINE	POWER LINE	WALL	WALL	STM	STORM
LNG	LONG CHORD	PVMT	PAVEMENT	CONCRETE	CONCRETE	UTIL	UTILITY
d	DEFLECTION	W/TAN	WITH TANGENT	WALL	WALL	AC	ACRES
Δ	DELTA	TAN	TANGENT	-X-	FENCE	S.F.	SQUARE FEET
ESMT	EASEMENT	RES	RESIDENCE	POR	PORCH	℄	CENTERLINE

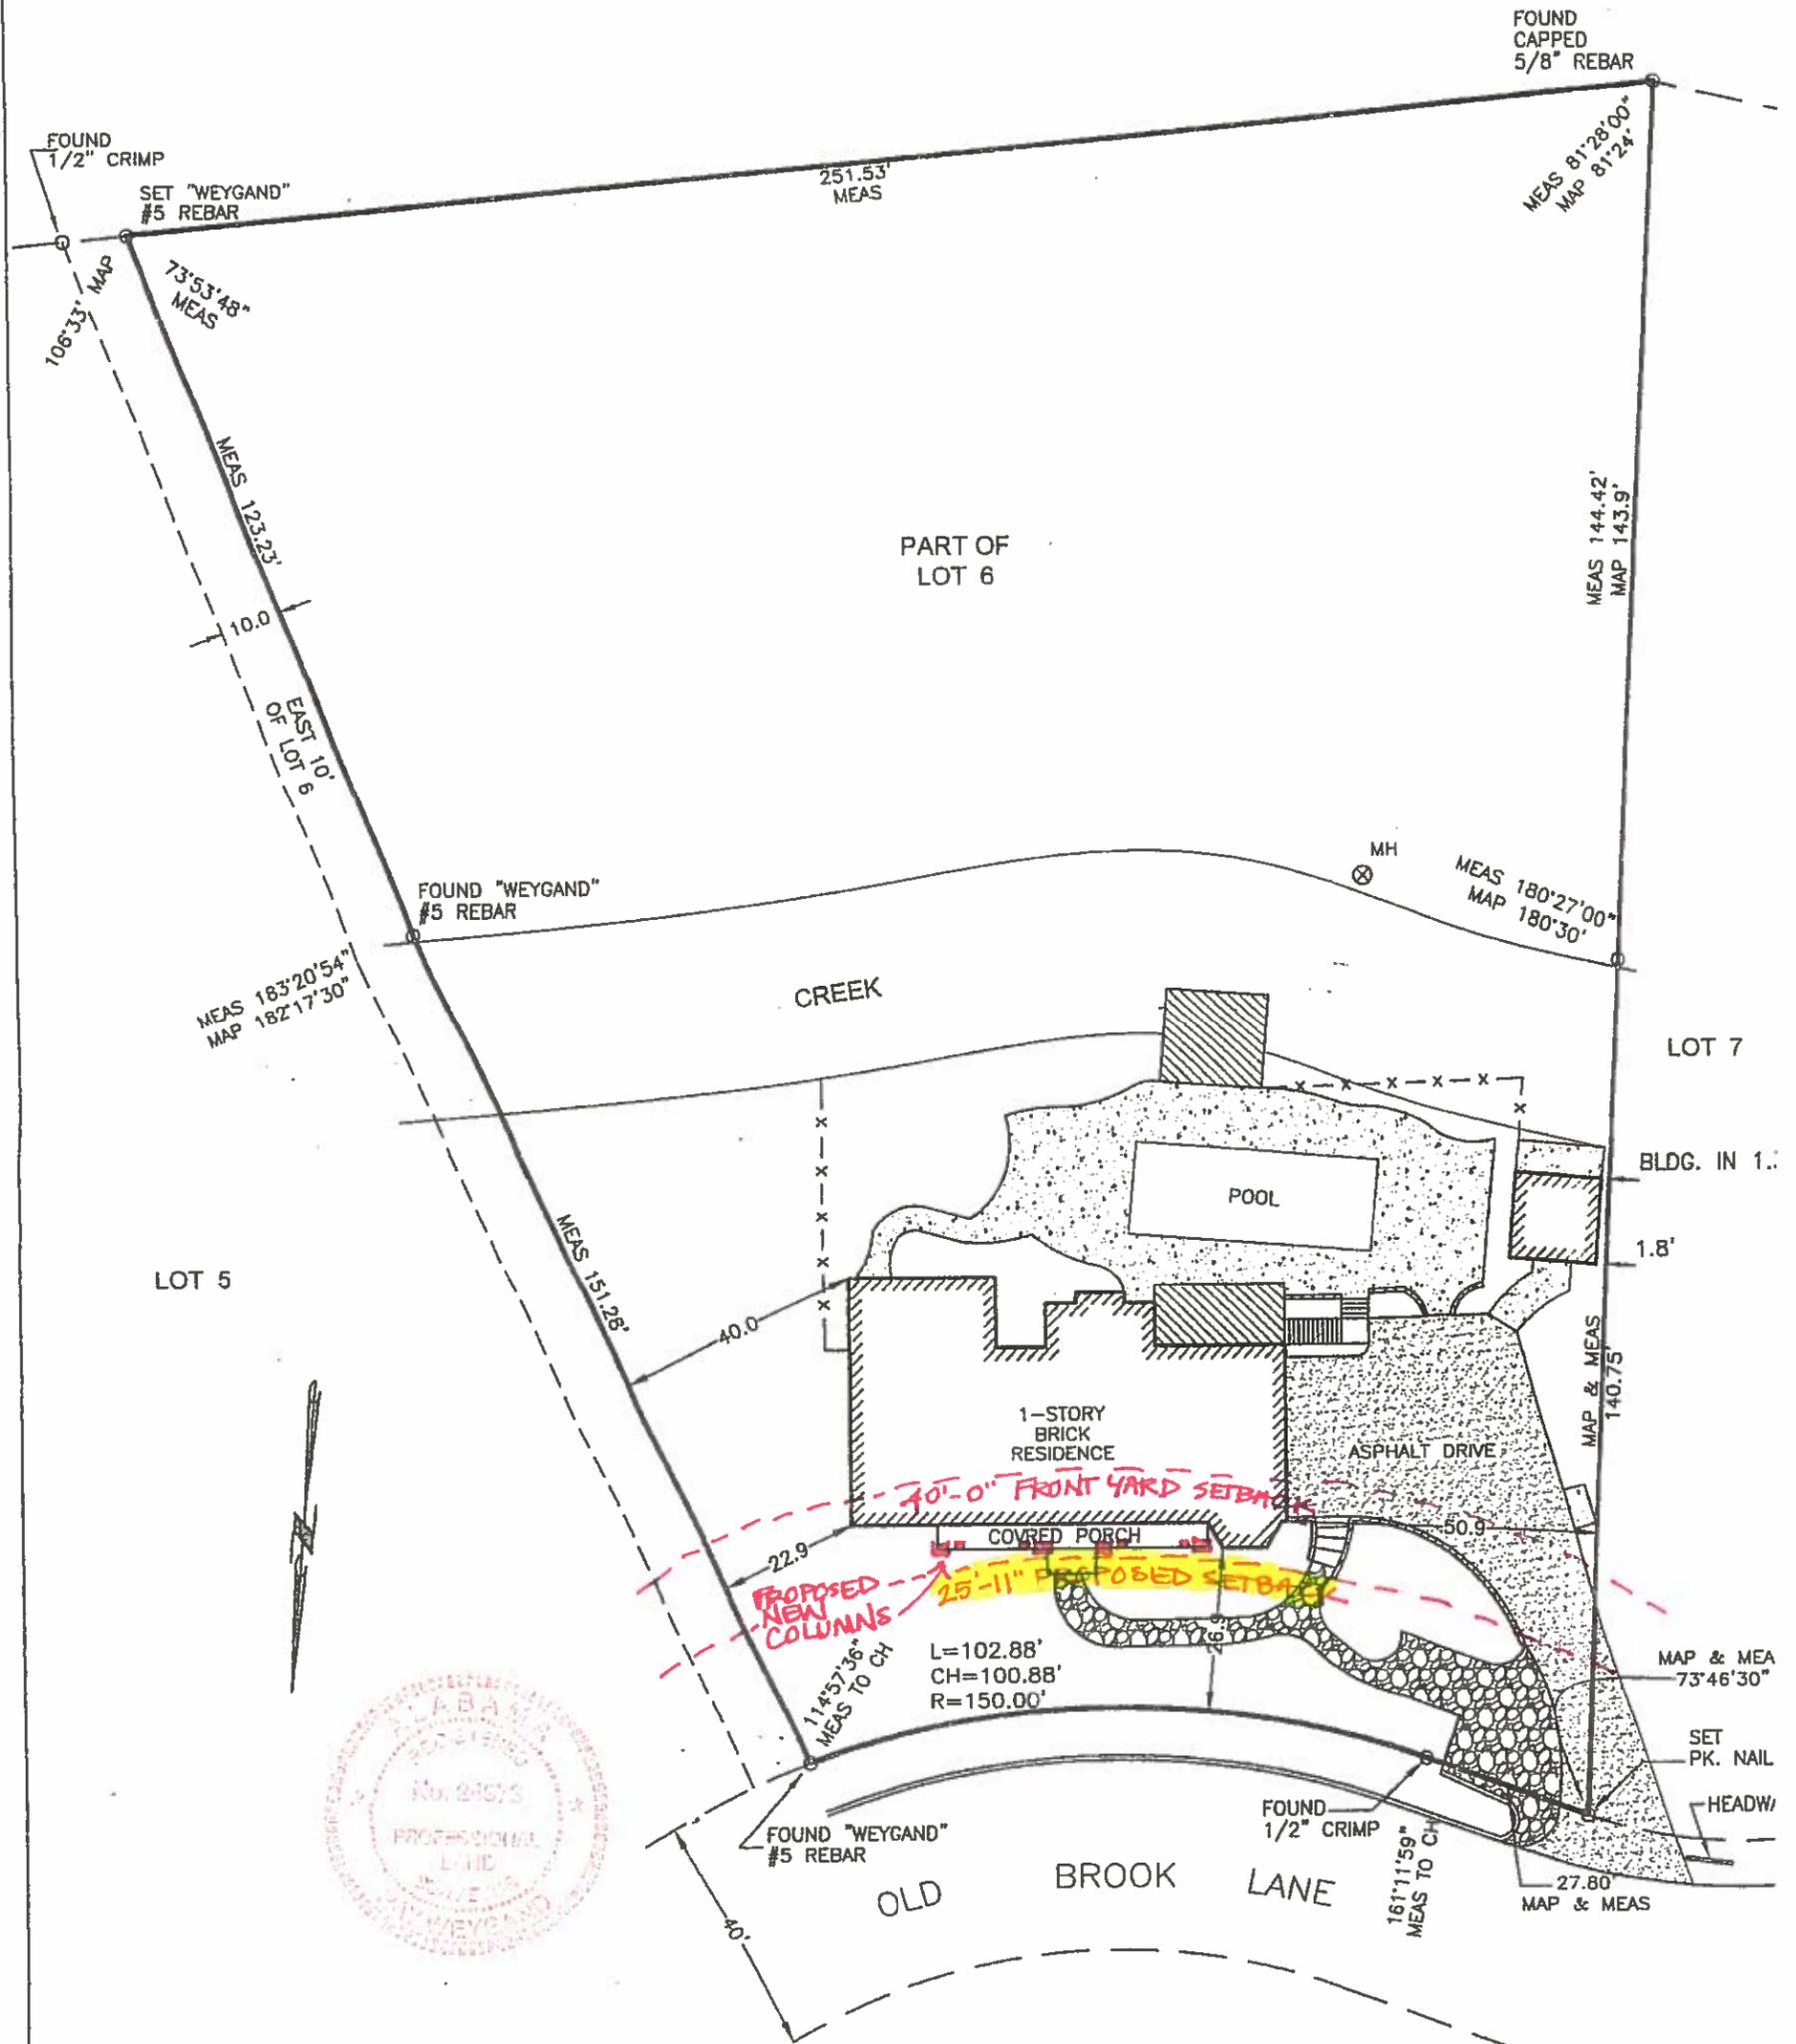

SCALE: 1"=30'
STATE OF ALABAMA
JEFFERSON COUNTY)

I, Ray Weygand, a Registered Land Surveyor, hereby certify to the purchaser of this property at this time, that I have surveyed Lot 6 Except the East 10 feet, SHADY BROOK ESTATES, as recorded in Map Volume 42, Page 75, in the Office of the Judge of Probate, Jefferson County, Alabama. I hereby state that all parts of this survey and drawing have been completed in accordance with the current requirements of the Standards of Practice for Surveying in the State of Alabama to the best of my knowledge, information and belief; according to my survey of JUNE 15, 2019. Survey invalid if not sealed in red.

Order No.: 74603
Purchaser:
Address: 4227 OLD BROOK LANE

Ray Weygand/Reg. L.S. #24973
169 Oxmoor Road Homewood, AL 35209
Phone: (205) 942-0086 Fax: (205) 942-0087
Copyright ©



Note: (a) No title search of the public records has been performed by this firm and land shown hereon was not abstracted for easements and/or rights-of-way, recorded or unrecorded. The parcel shown hereon is subject to setbacks, easements, zoning, and restrictions that may be found in the public records of said county and/or city. (b) All bearings and/or angles, are deed/record map and actual unless otherwise noted. (c) Underground portions of foundations, footings, and/or other underground structures, utilities, cemeteries or burial sites were not located unless otherwise noted. (d) The shown north arrow is based on deed/record map. (e) This survey is not transferable. (f) Easements not shown on recorded map are not shown above.