



1886

**LEGEND**

- ASP ASPHALT
- BLDG BUILDING
- CALC CALCULATED
- MEAS MEASURED
- CH CHORD
- LNG LONG CHORD
- d DEFLECTION
- Δ DELTA
- ESMT EASEMENT
- HW HEADWALL
- MIN MINIMUM
- MH MANHOLE
- OH OVERHANG
- POR PORCH
- R RADIUS
- R.O.W. RIGHT OF WAY
- SAN SANITARY
- STM STORM
- UTIL UTILITY
- AC ACRES
- S.F. SQUARE FEET
- ☉ CENTERLINE
- A/C AIR CONDITIONER
- POLE
- X— ANCHOR
- X- FENCE
- X— POWER LINE
- PVMT PAVEMENT
- W/ WITH
- TAN TANGENT
- RES RESIDENCE
- oLGT LIGHT
- COV COVERED
- ▨ DECK
- CONCRETE
- ▩ WALL

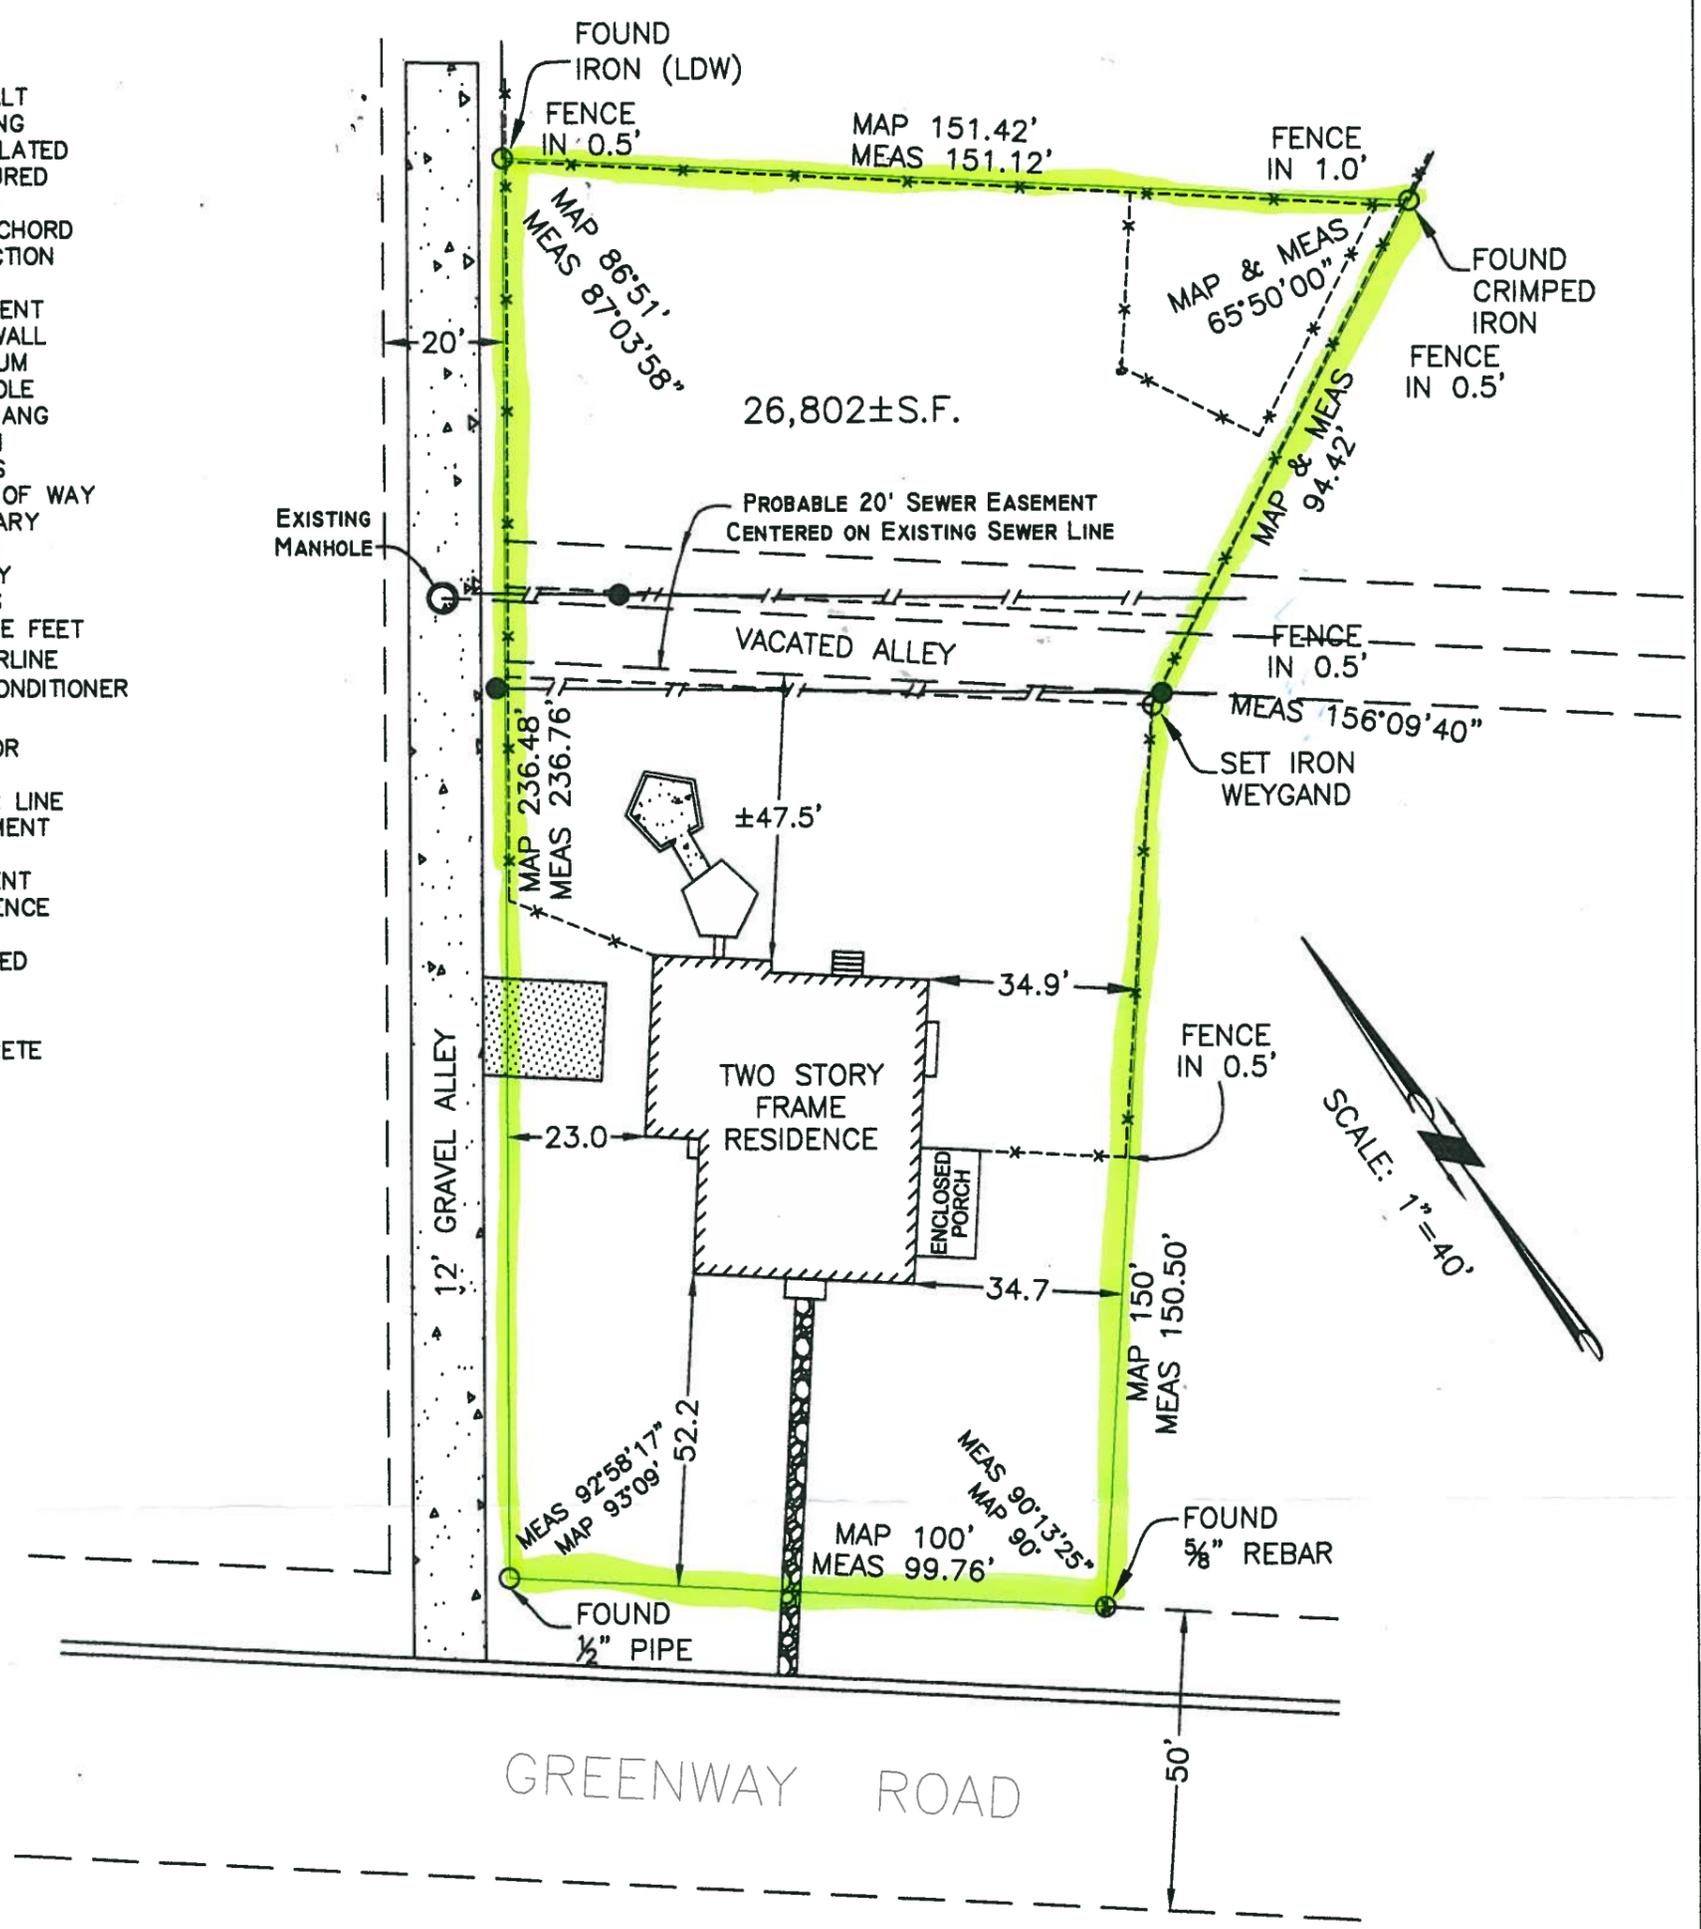

*Survey-Existing Parcel*

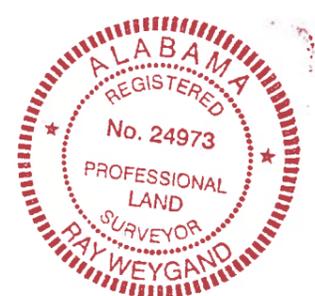


STATE OF ALABAMA)  
JEFFERSON COUNTY)

"Closing Survey"

I, Ray Weygand, a Registered Land Surveyor, hereby certify to the purchaser of this property at this time, that I have surveyed Lot 14A, CRAFTON RESURVEY, as recorded in Map Volume     , Page     , in the Office of the Judge of Probate, Jefferson County, Alabama; that there are no rights-of-way, easements or joint driveways over or across said land visible on the surface except as shown; that there are no electric or telephone wires (excluding wires which serve the premises only) or structures or supports therefor, including poles, anchors and guy wires, (visible on the surface) on or over said premises except as shown; that there are no encroachments on said lot except as shown and that improvements are located as shown above. I hereby state that all parts of this survey and drawing have been completed in accordance with the current requirements of the Standards of Practice for Surveying in the State of Alabama to the best of my knowledge, information and belief; according to my survey of MAY 13, 2013.  
Survey invalid if not sealed in red.

Order No.: 52651  
 Purchaser: CAFTON  
 Address: 43 GREENWAY ROAD

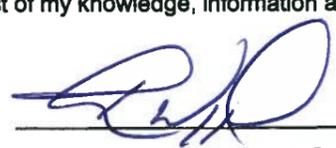  
 Ray Weygand, Reg. L.S. #24973  
 169 Oxmoor Road Homewood, AL 35209  
 Phone: (205) 942-0086 Fax: (205) 942-0087  
 Copyright ©