


MBHS GIRLS' SOFTBALL EQUIPMENT STORAGE ADDITION.


1893




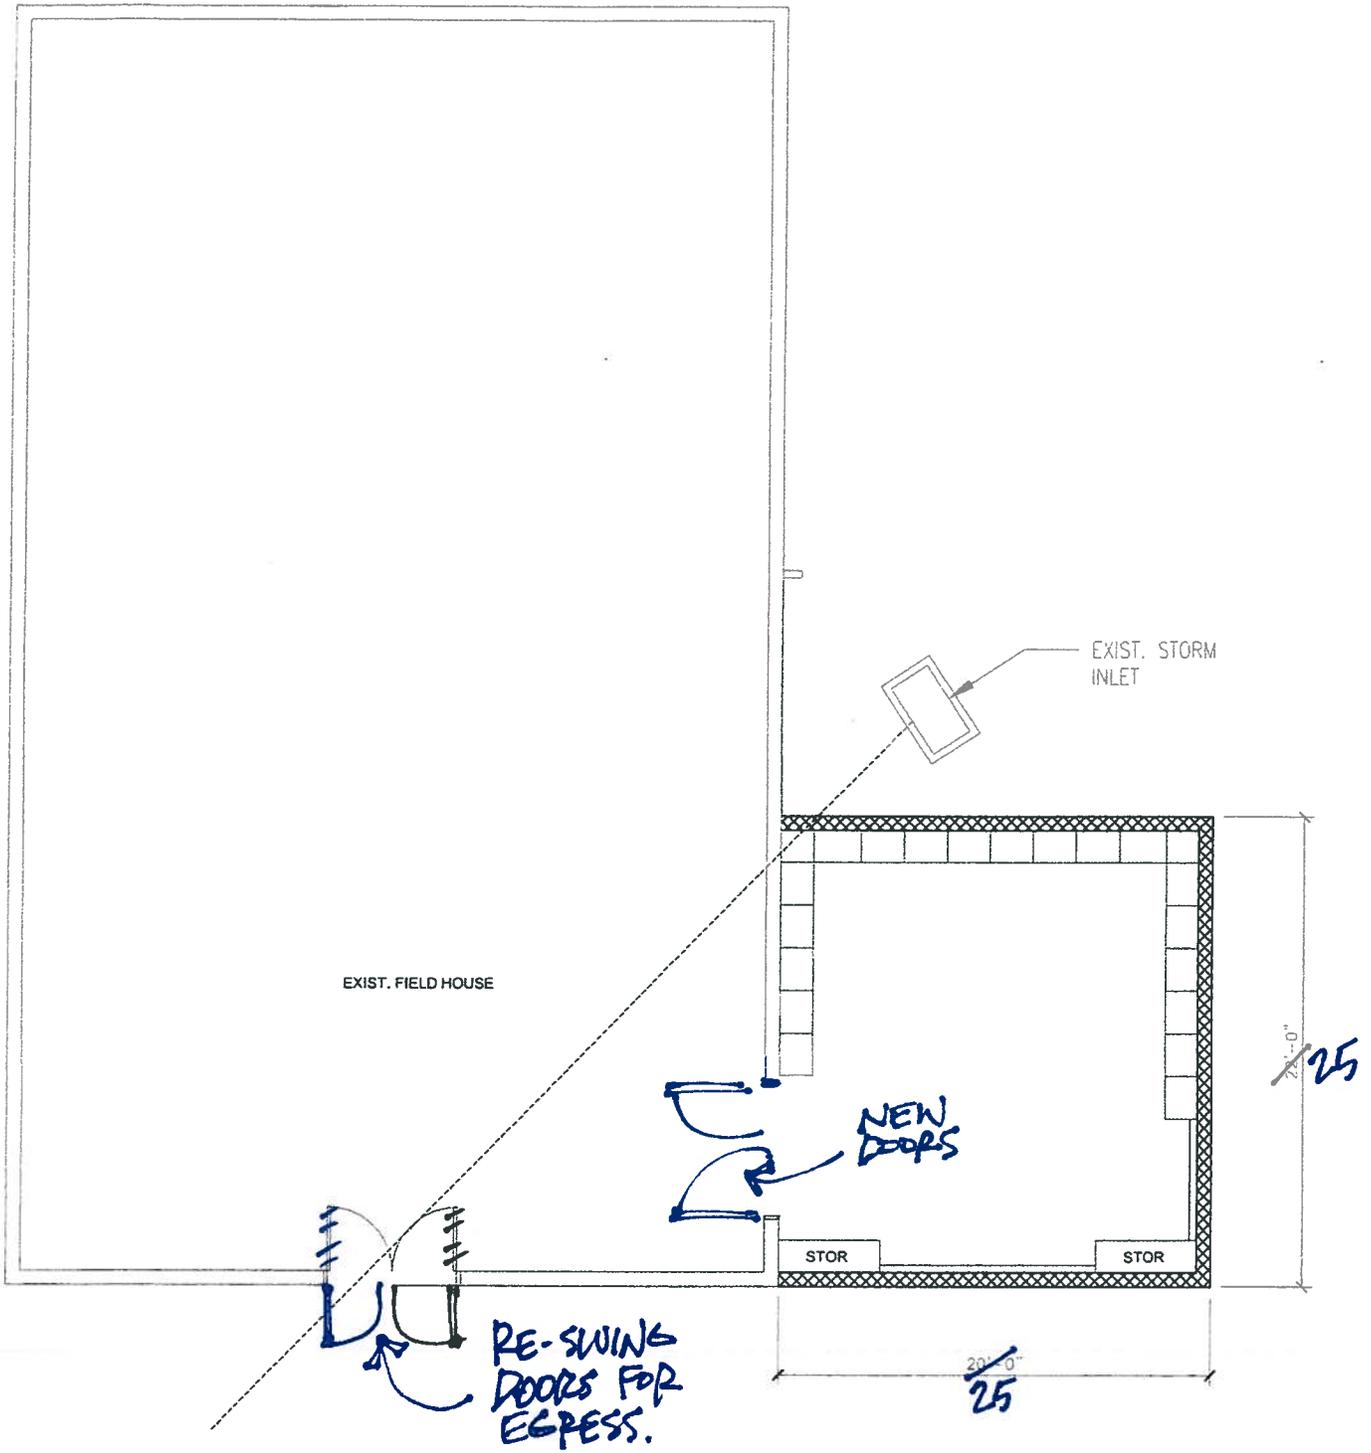

FLOOR PLAN

scale $\frac{1}{8}'' = 1'-0''$

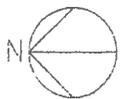

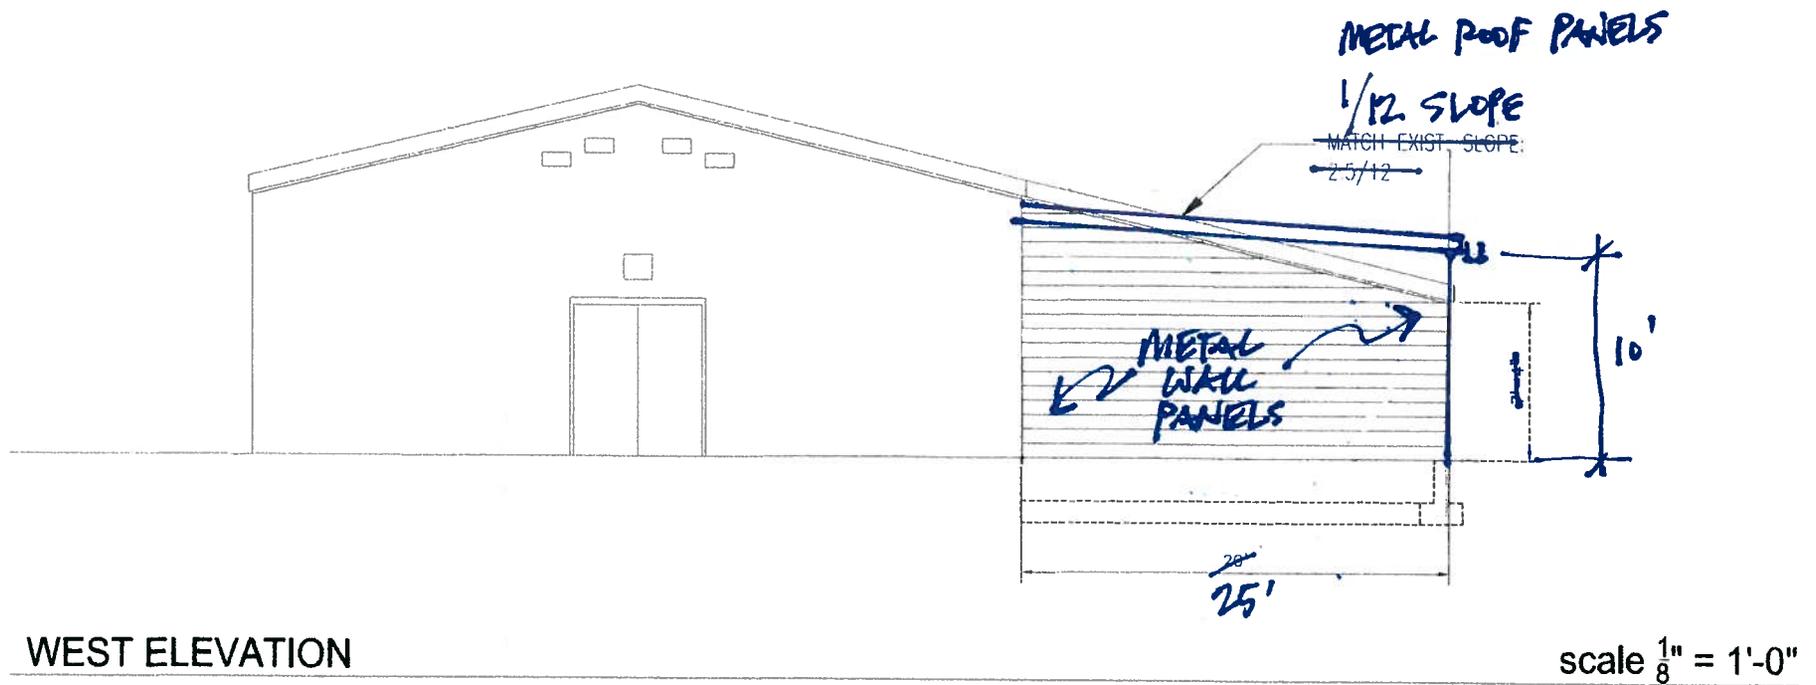

Mountain Brook High School
 SOFTBALL FIELD HOUSE ADDITION

12-24-2012

