


REYNOLDS SURVEYING CO., INC.  
 Surveying - Land Planning

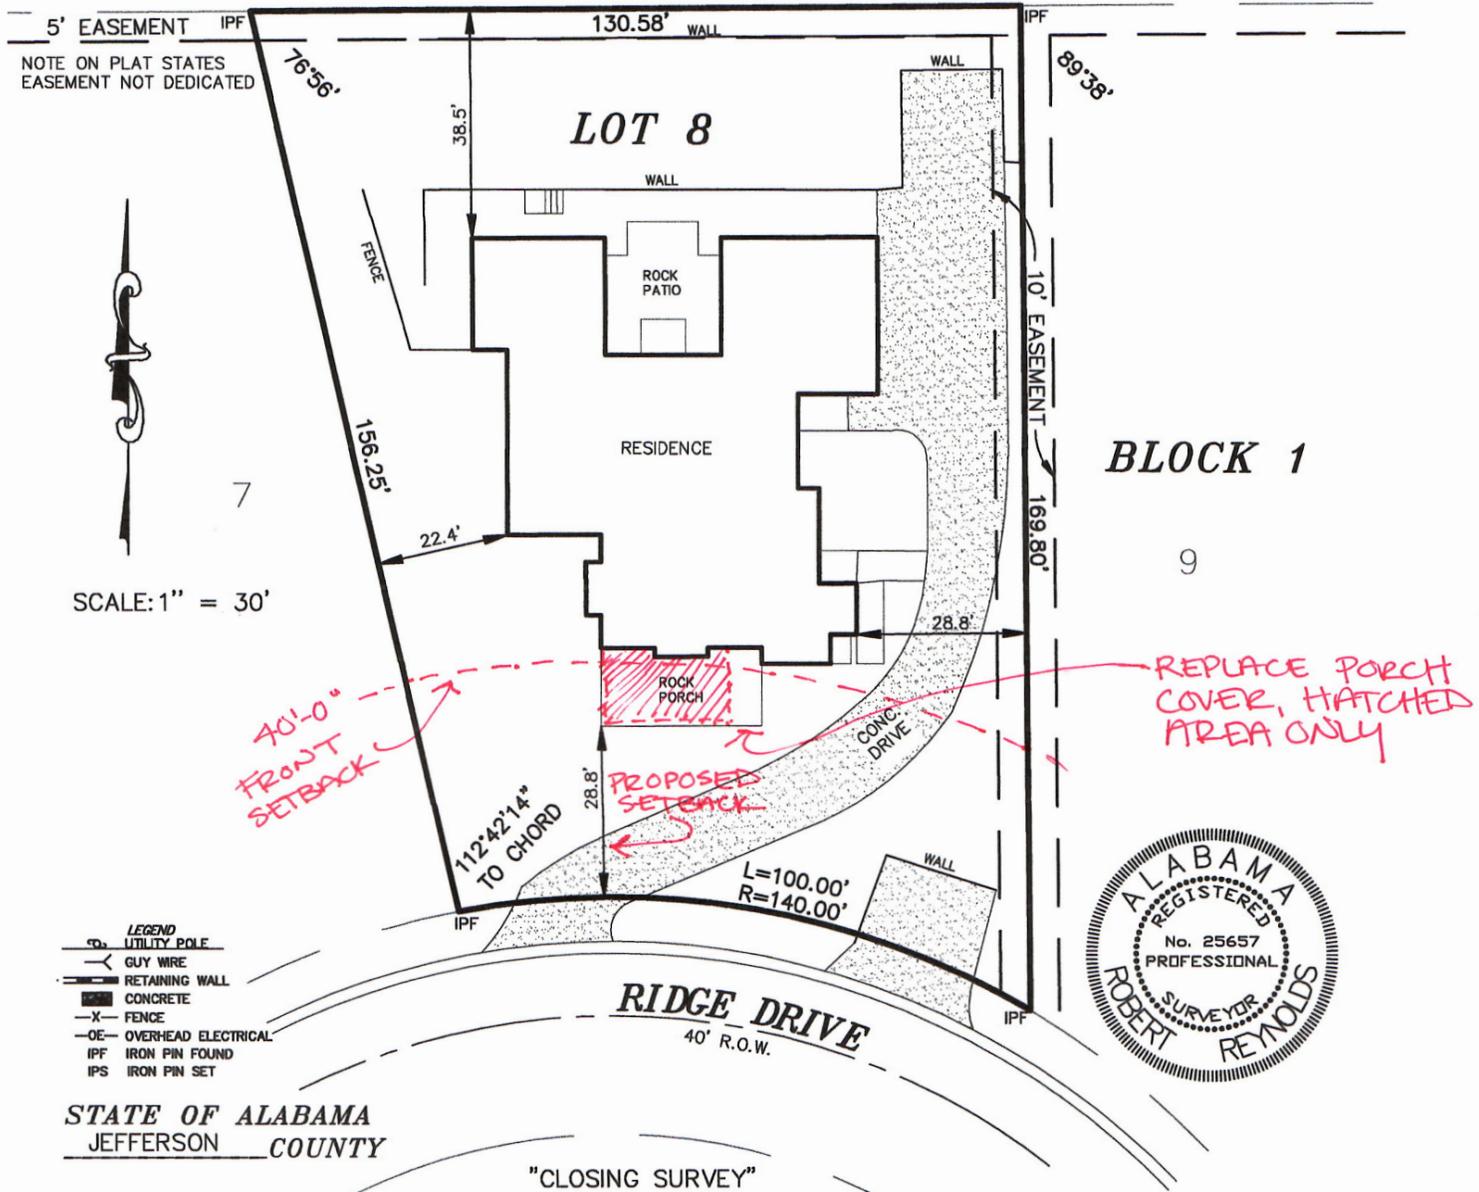

I, Robert Reynolds, a Registered Surveyor, do here by state that this is a true and correct plat or map of Lot 8, Block 1, of ROCKRIDGE PARK, as recorded in Map Book 14, Page 75 in the Office of the Judge Of Probate in Jefferson County, Alabama. All parts of this survey and drawing have been completed in accordance with the current requirements of the Standards of Practice of Surveying in the State of Alabama to the best of my knowledge, information and belief. The improvements on said premises are as shown. There are no visible encroachments on over or across said lands except as shown. According to my survey this the 26th day of August, 2020.

NOTE: This survey is not transferable to any additional institutions or subsequent owners.

Address: 56 Ridge Drive

*Robert Reynolds*

Reg. No. 25657