


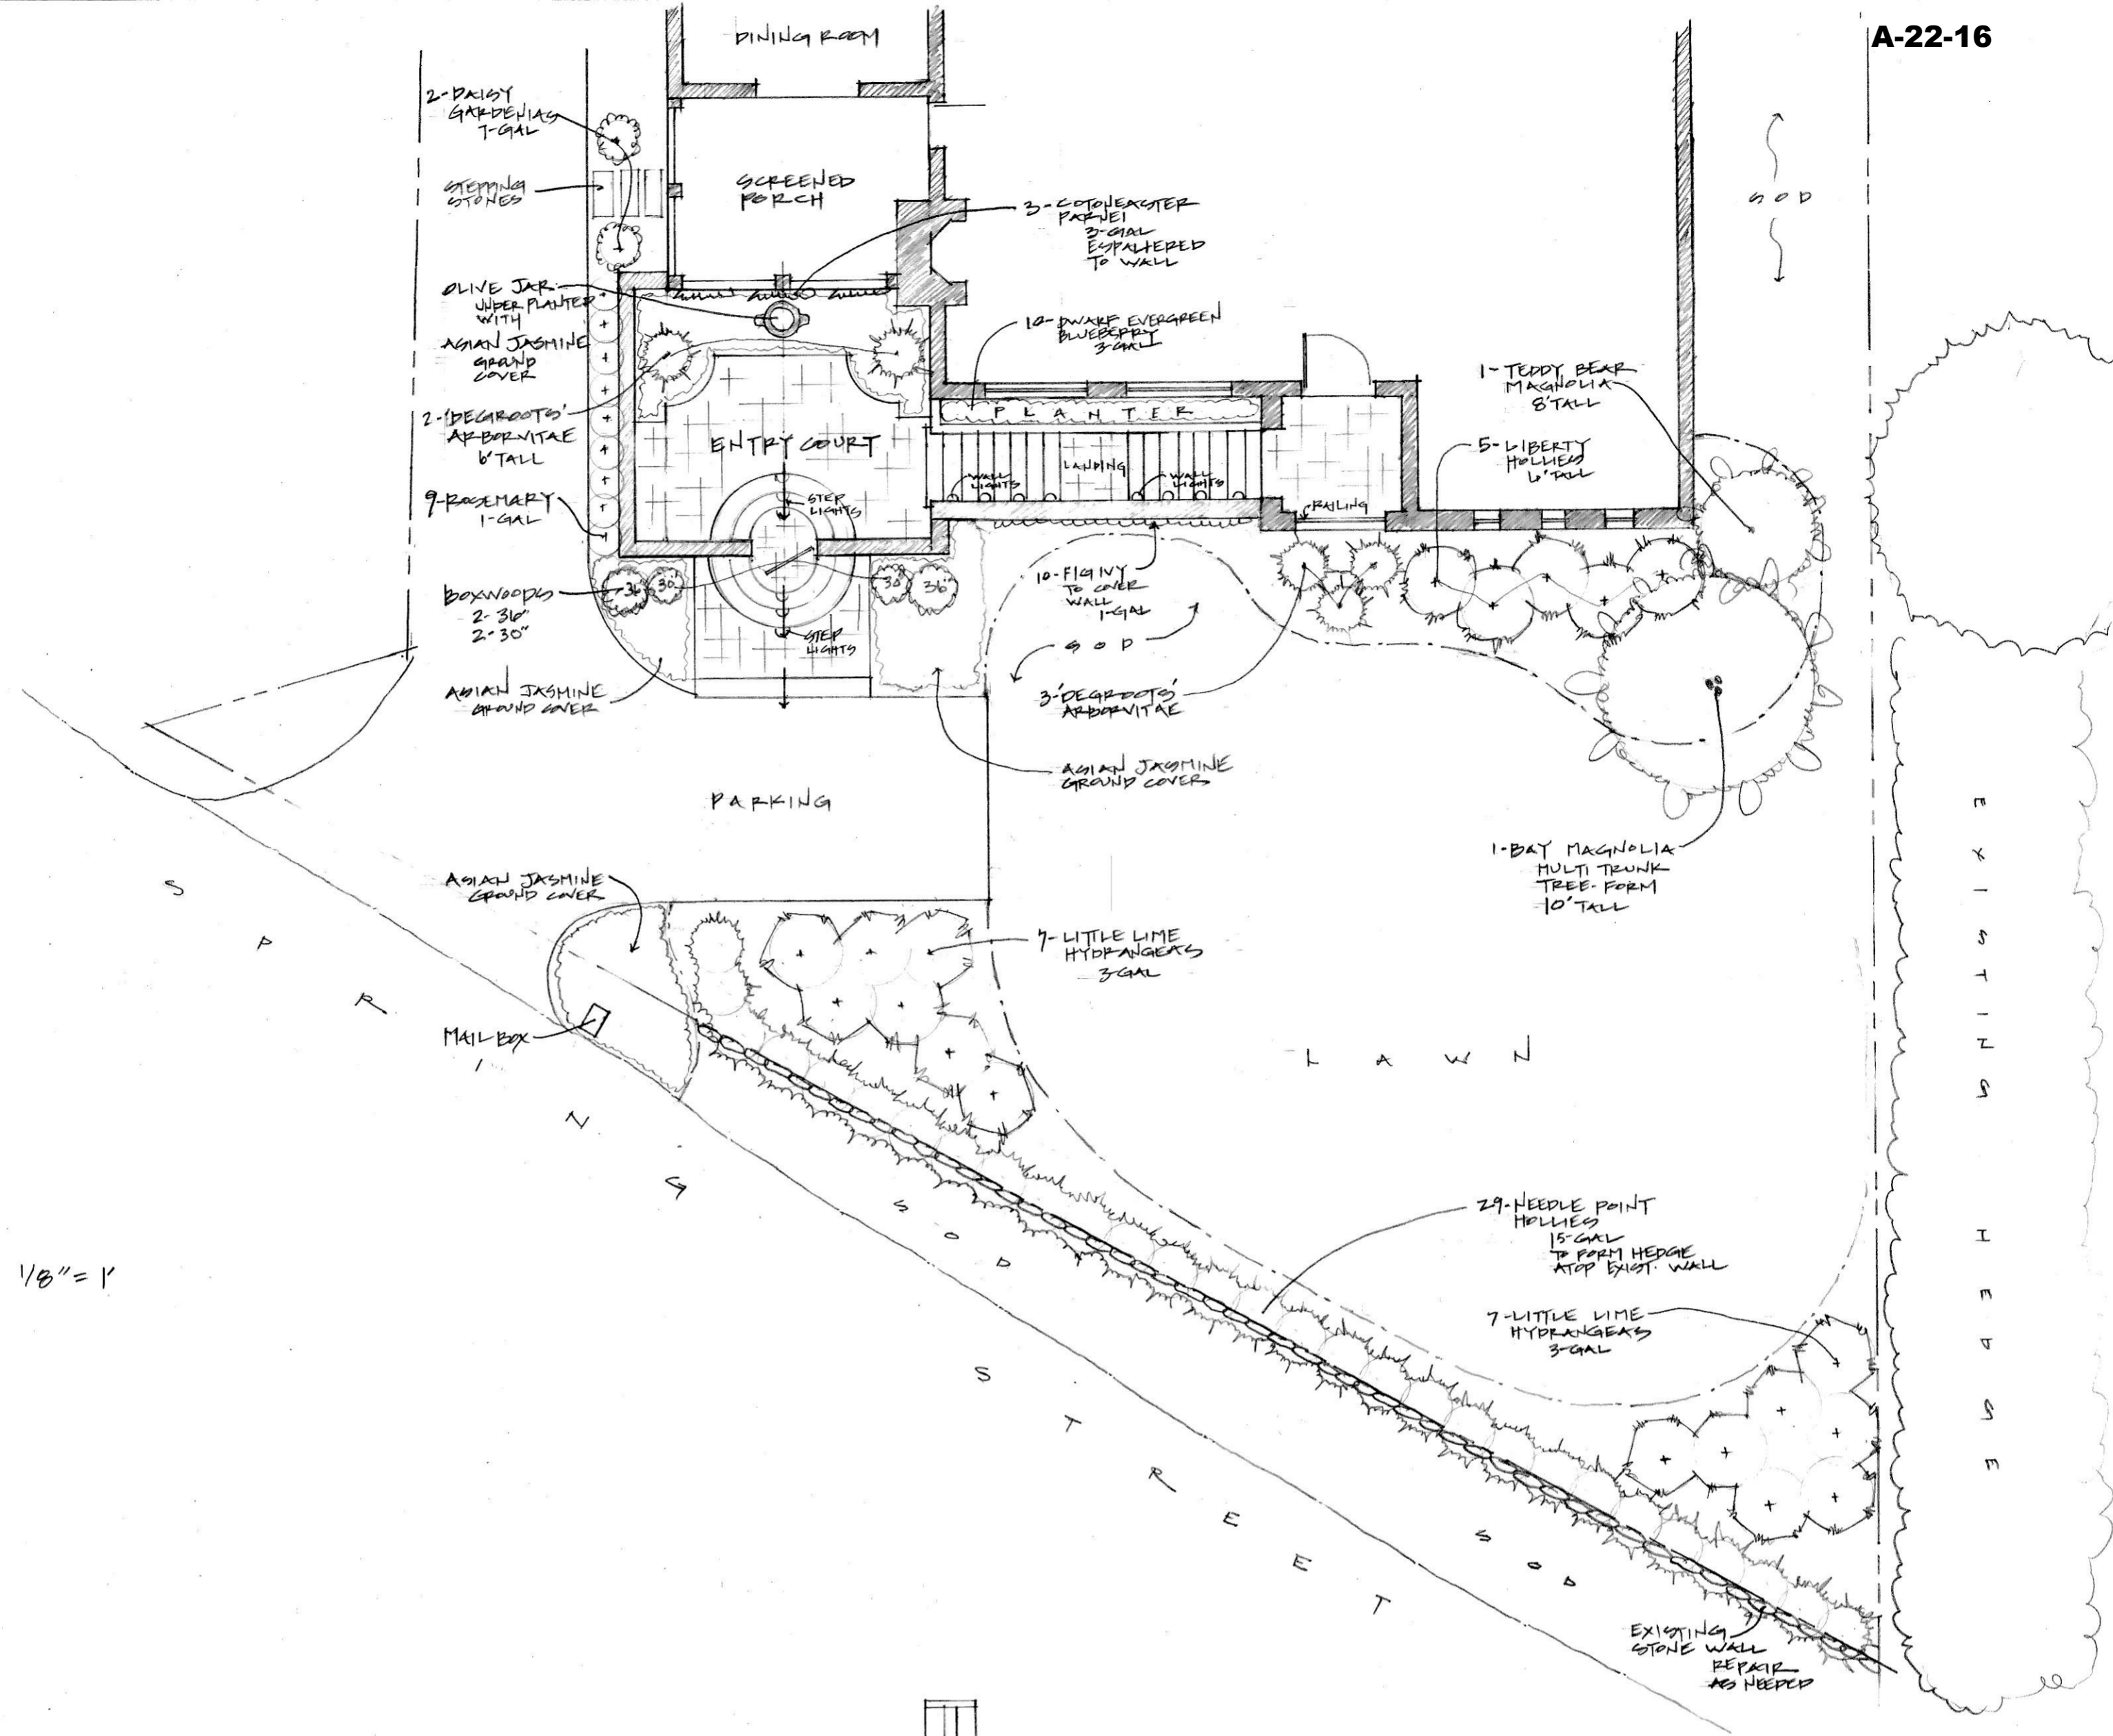

PLAN SCALE 1/8" = 1'



ELEVATION SCALE 1/8" = 1'



A LANDSCAPE DEVELOPMENT PLAN FOR THE
LAIRD RESIDENCE
 141 SPRING STREET - MOUNTAIN BROOK, AL

FRONT YARD / ENTRY COURT

FEBRUARY 13, 2019

