

A New Residence for


ENSLEY & JACK DARNALL

58 Country Club Boulevard

Mountain Brook, AL


1" = 6'-0"

Site Plan

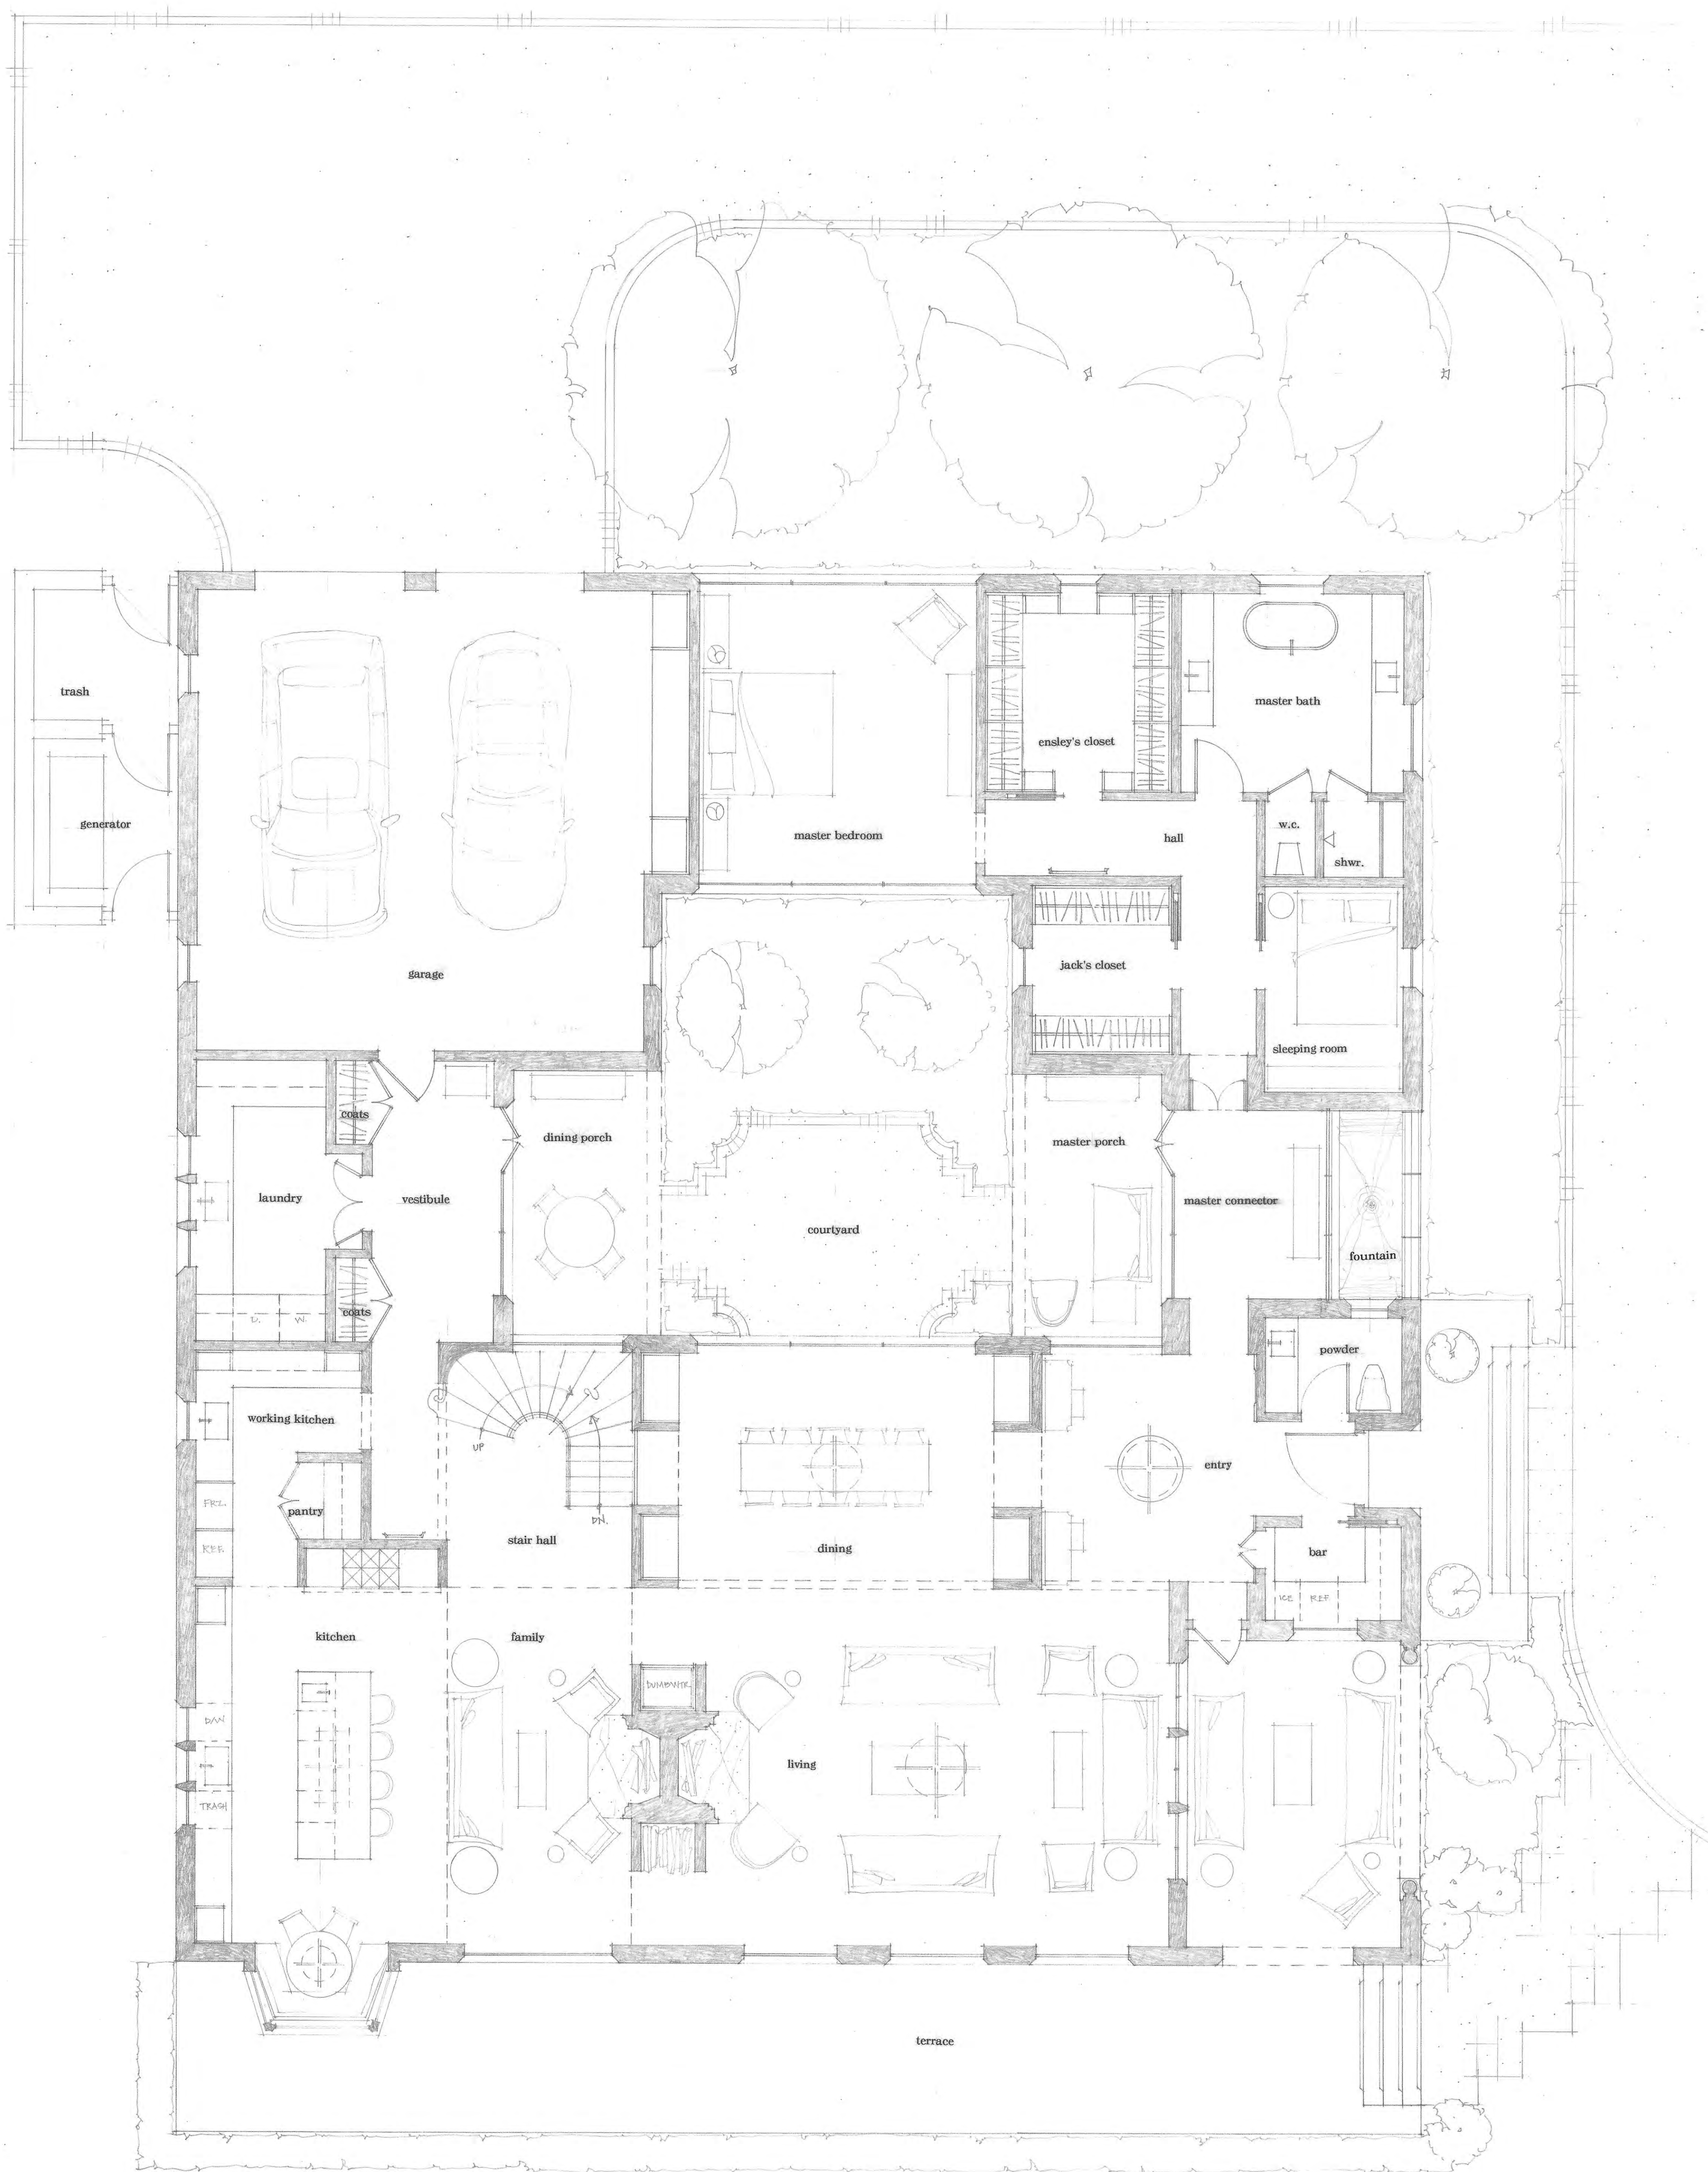

first floor plan

1/4"=1'-0"

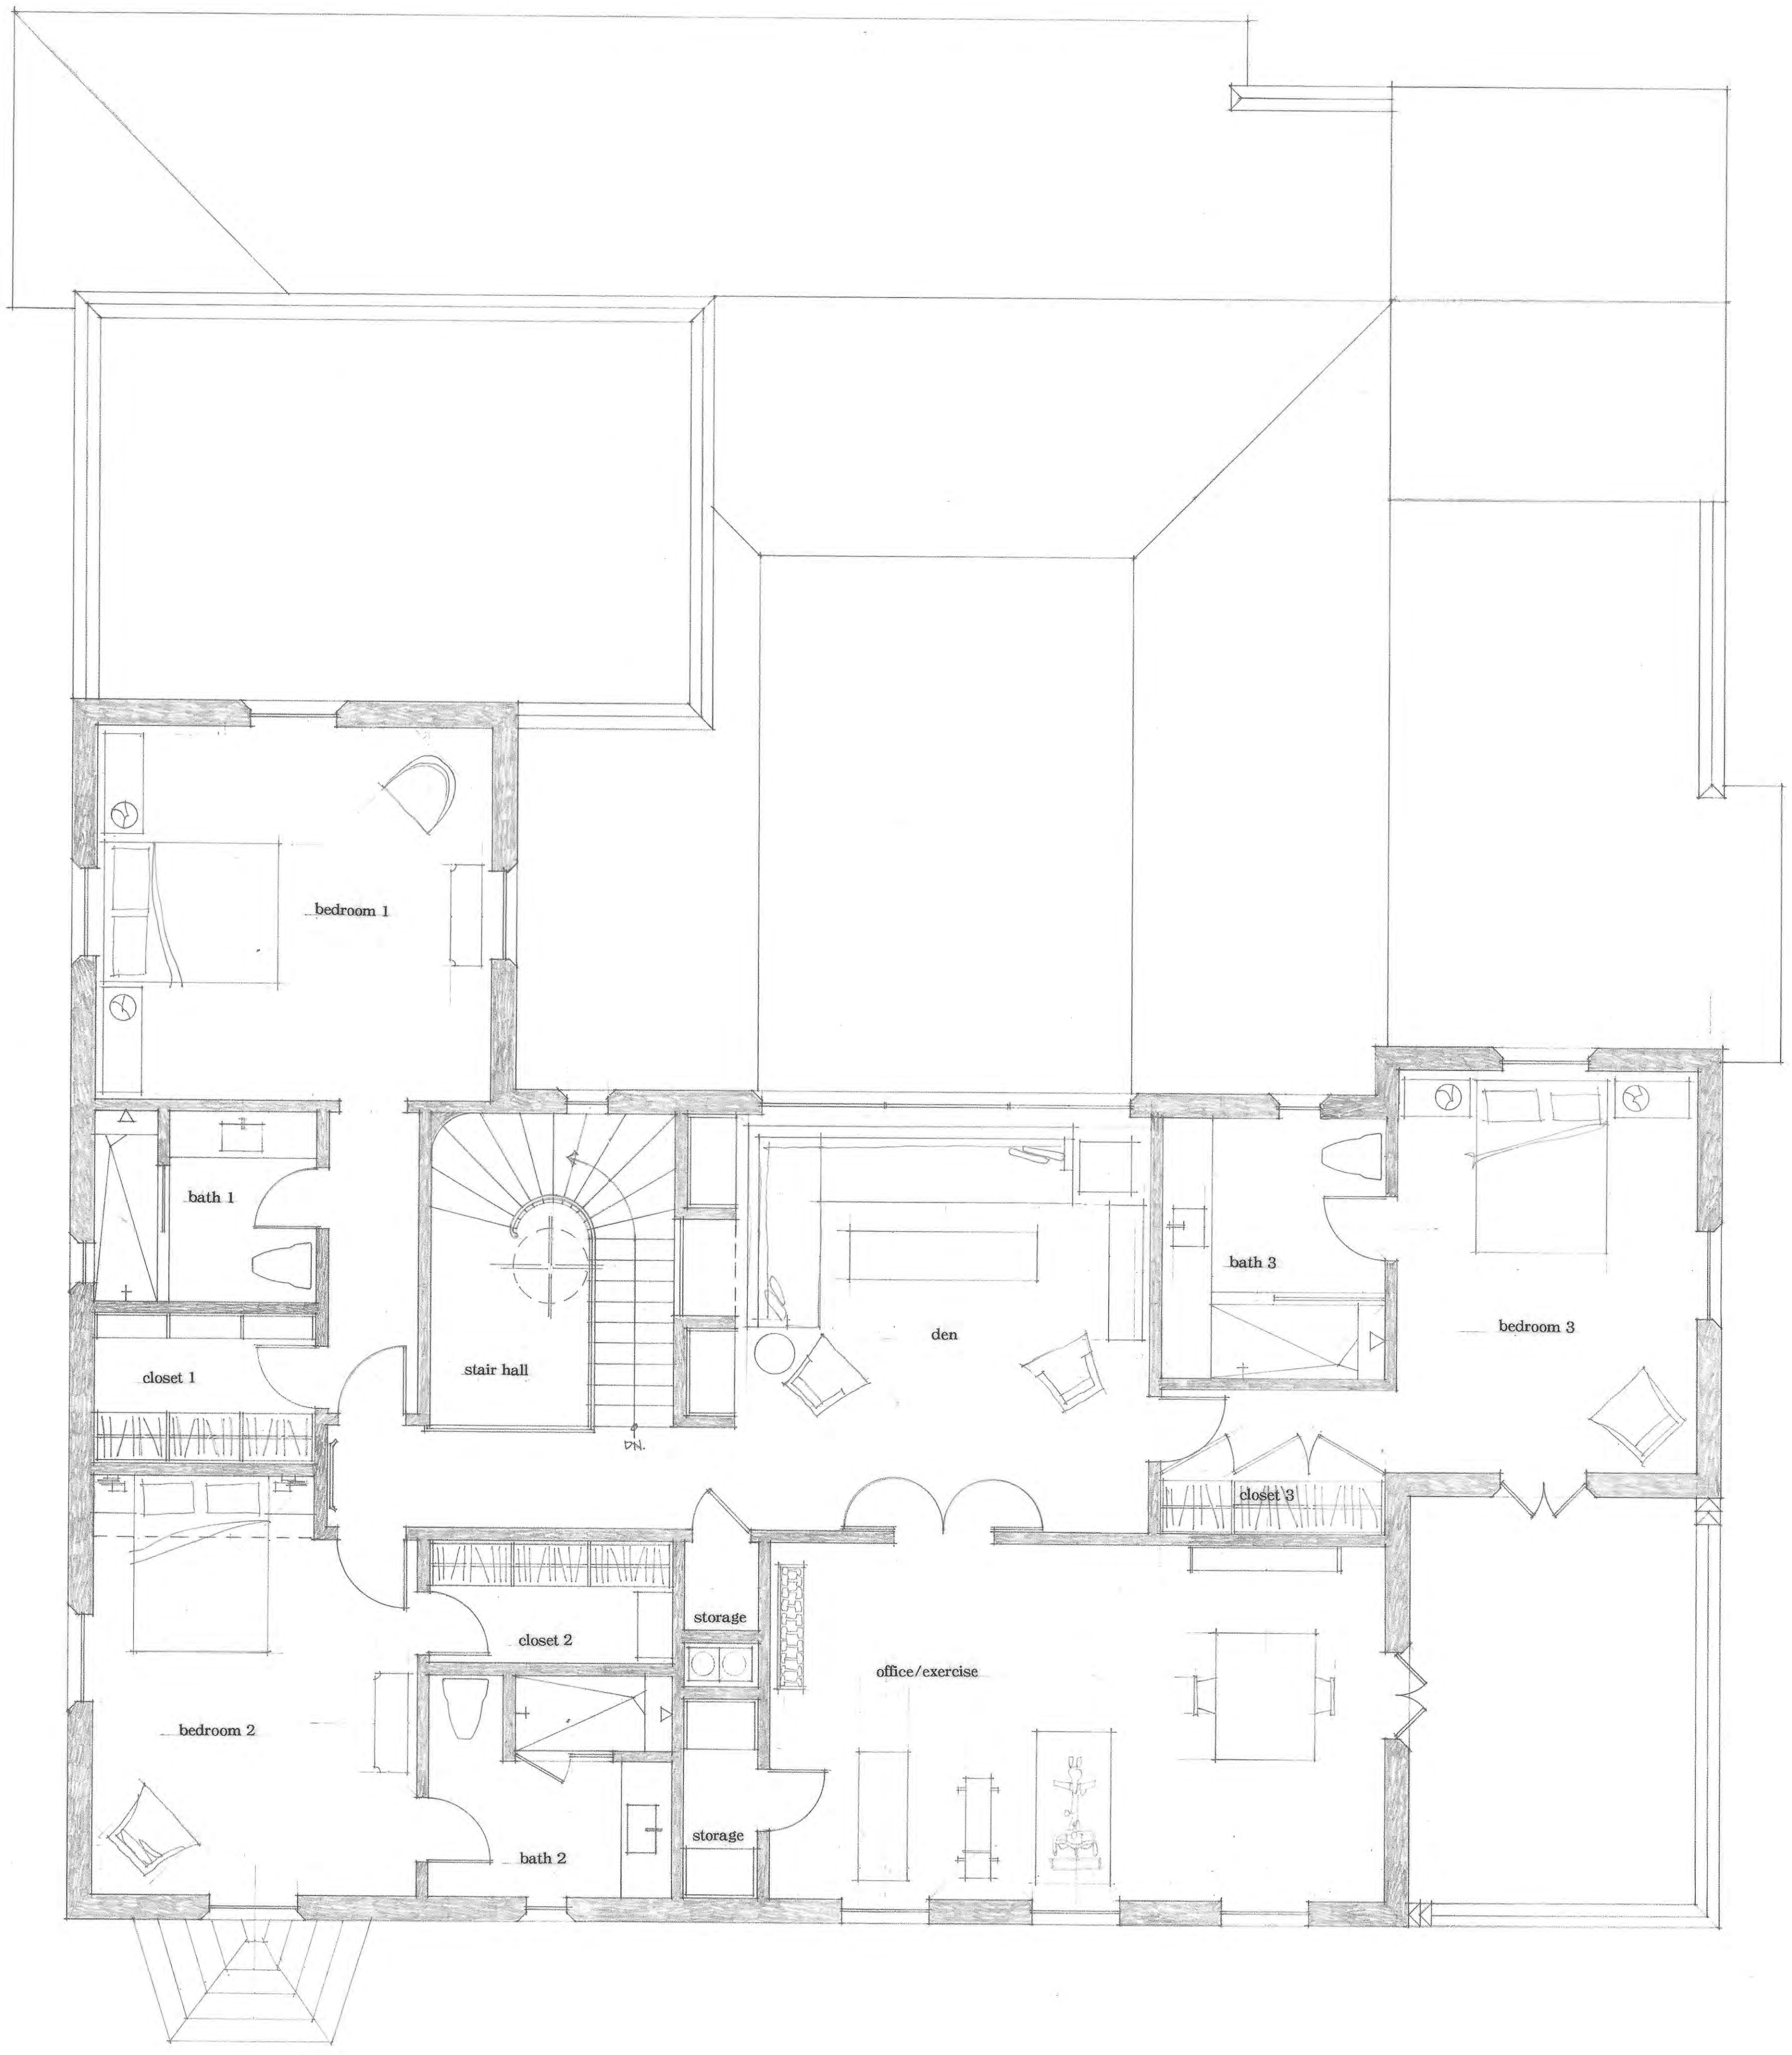


second floor plan
1/4" = 1'-0"






side elevation

3/16"=1'-0"

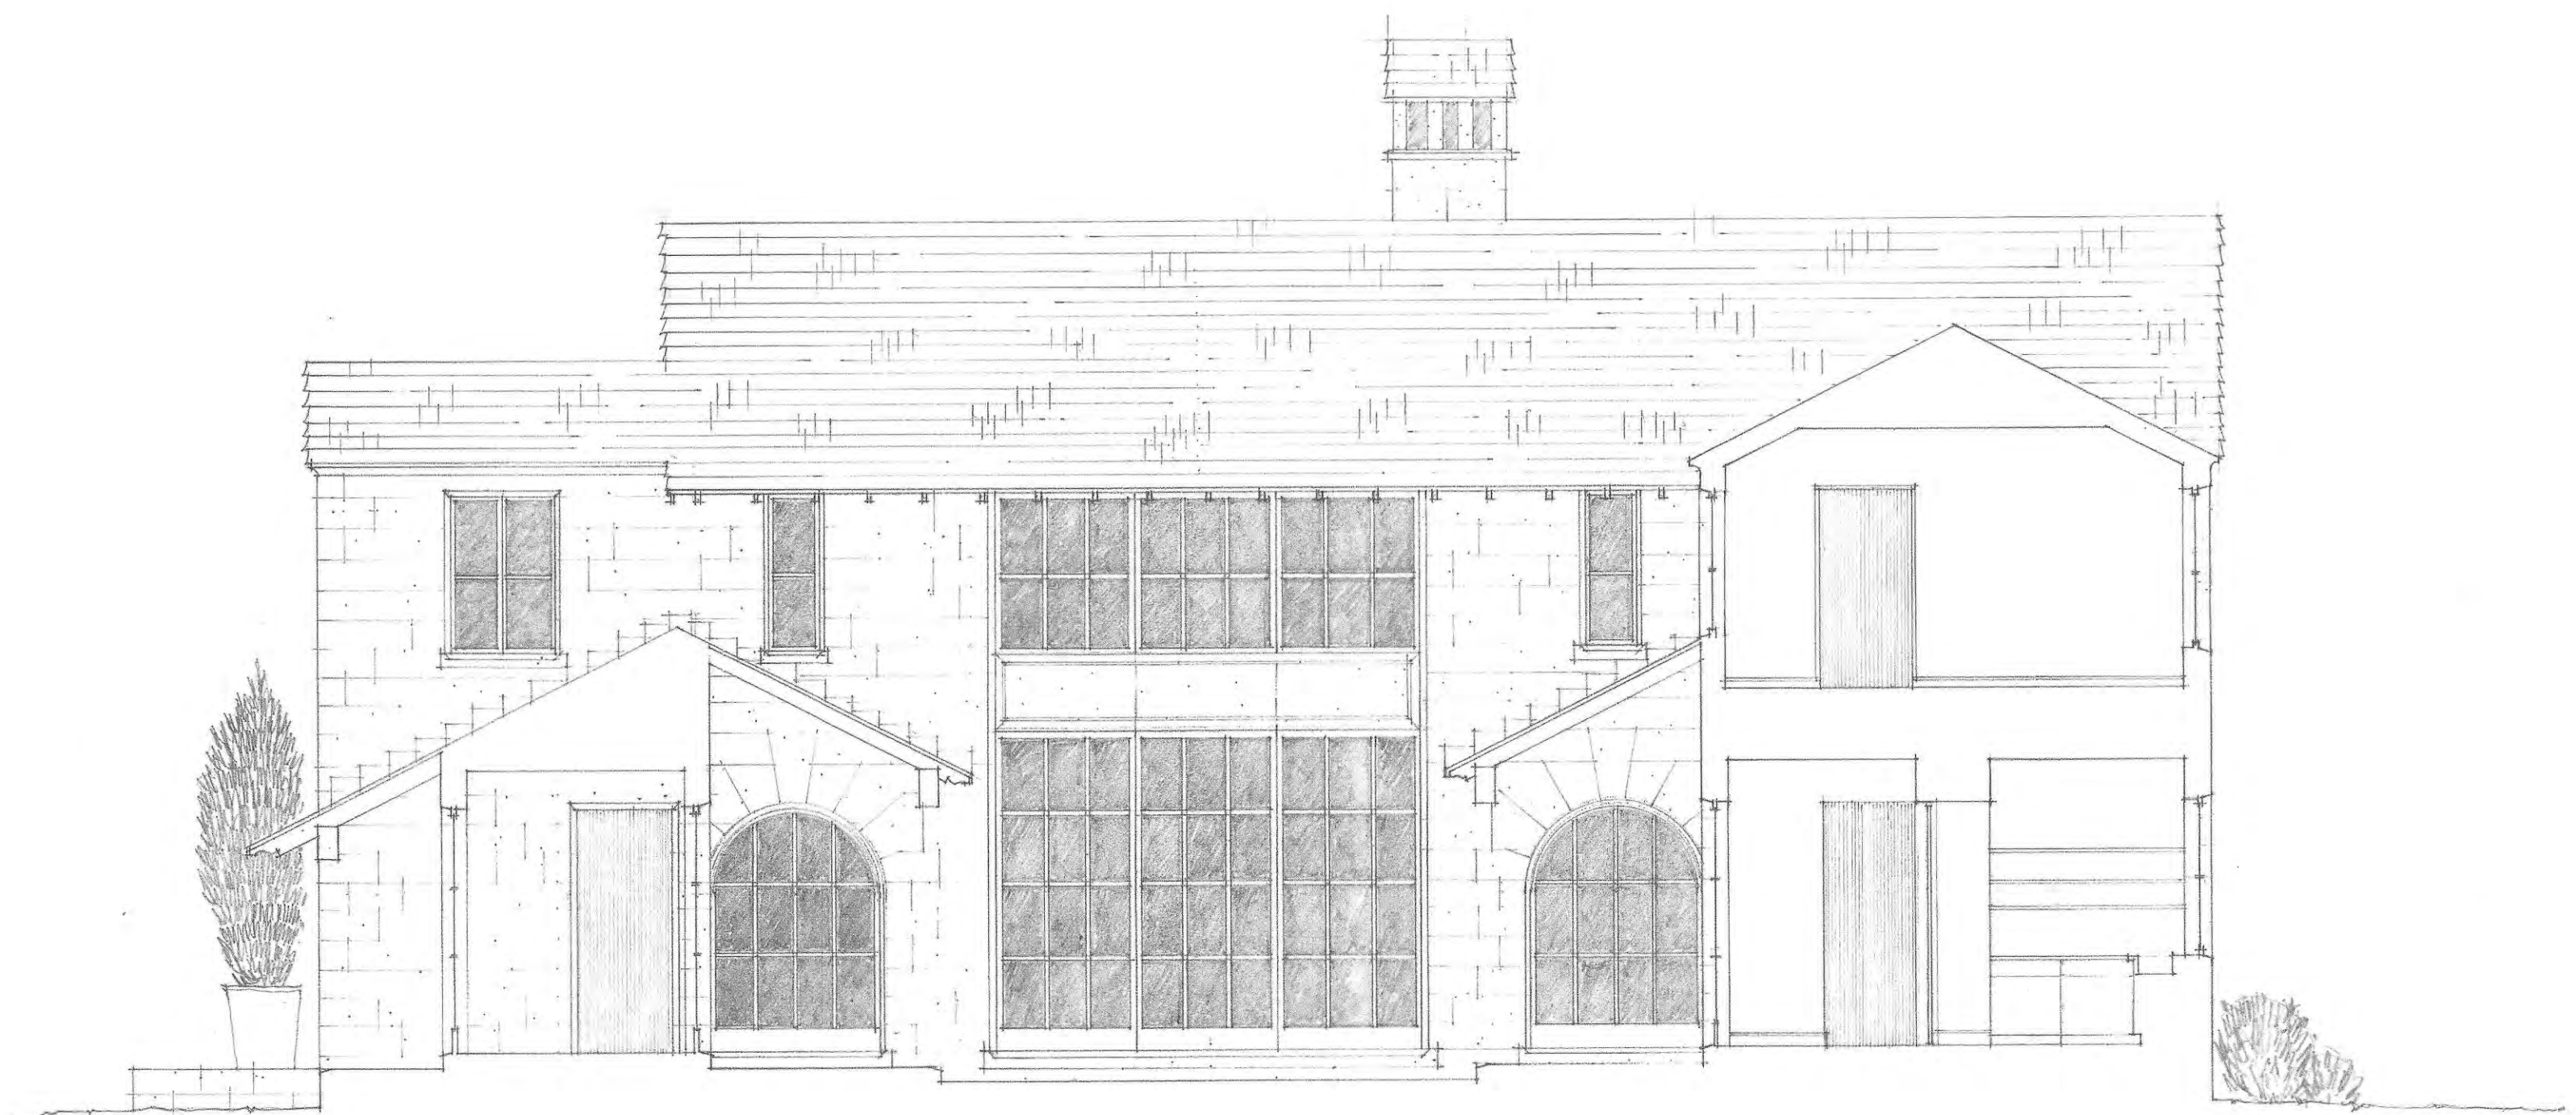

courtyard section toward dining

3/16"=1'-0"

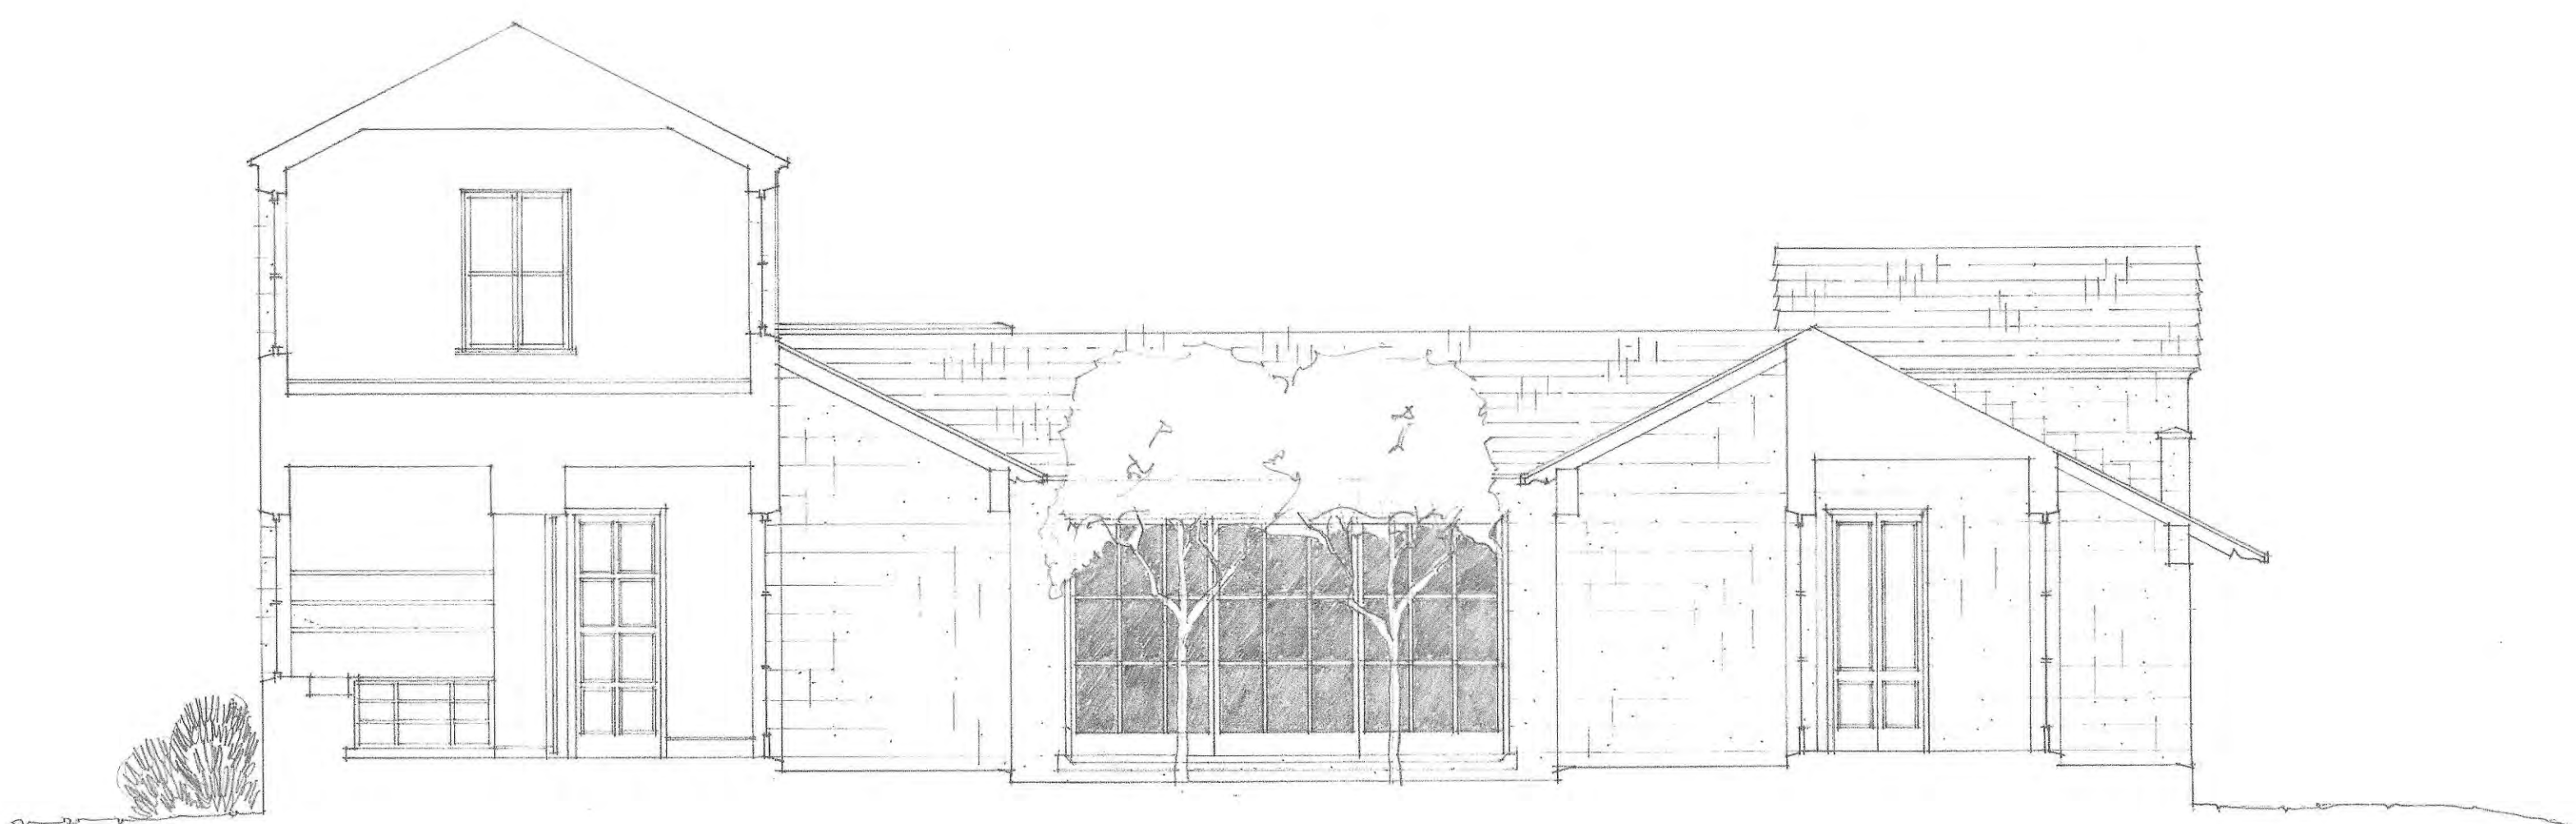

courtyard section toward master

3/16"=1'-0"




country club elevation

3/16" = 1'-0"



entry elevation

3/16" = 1'-0"

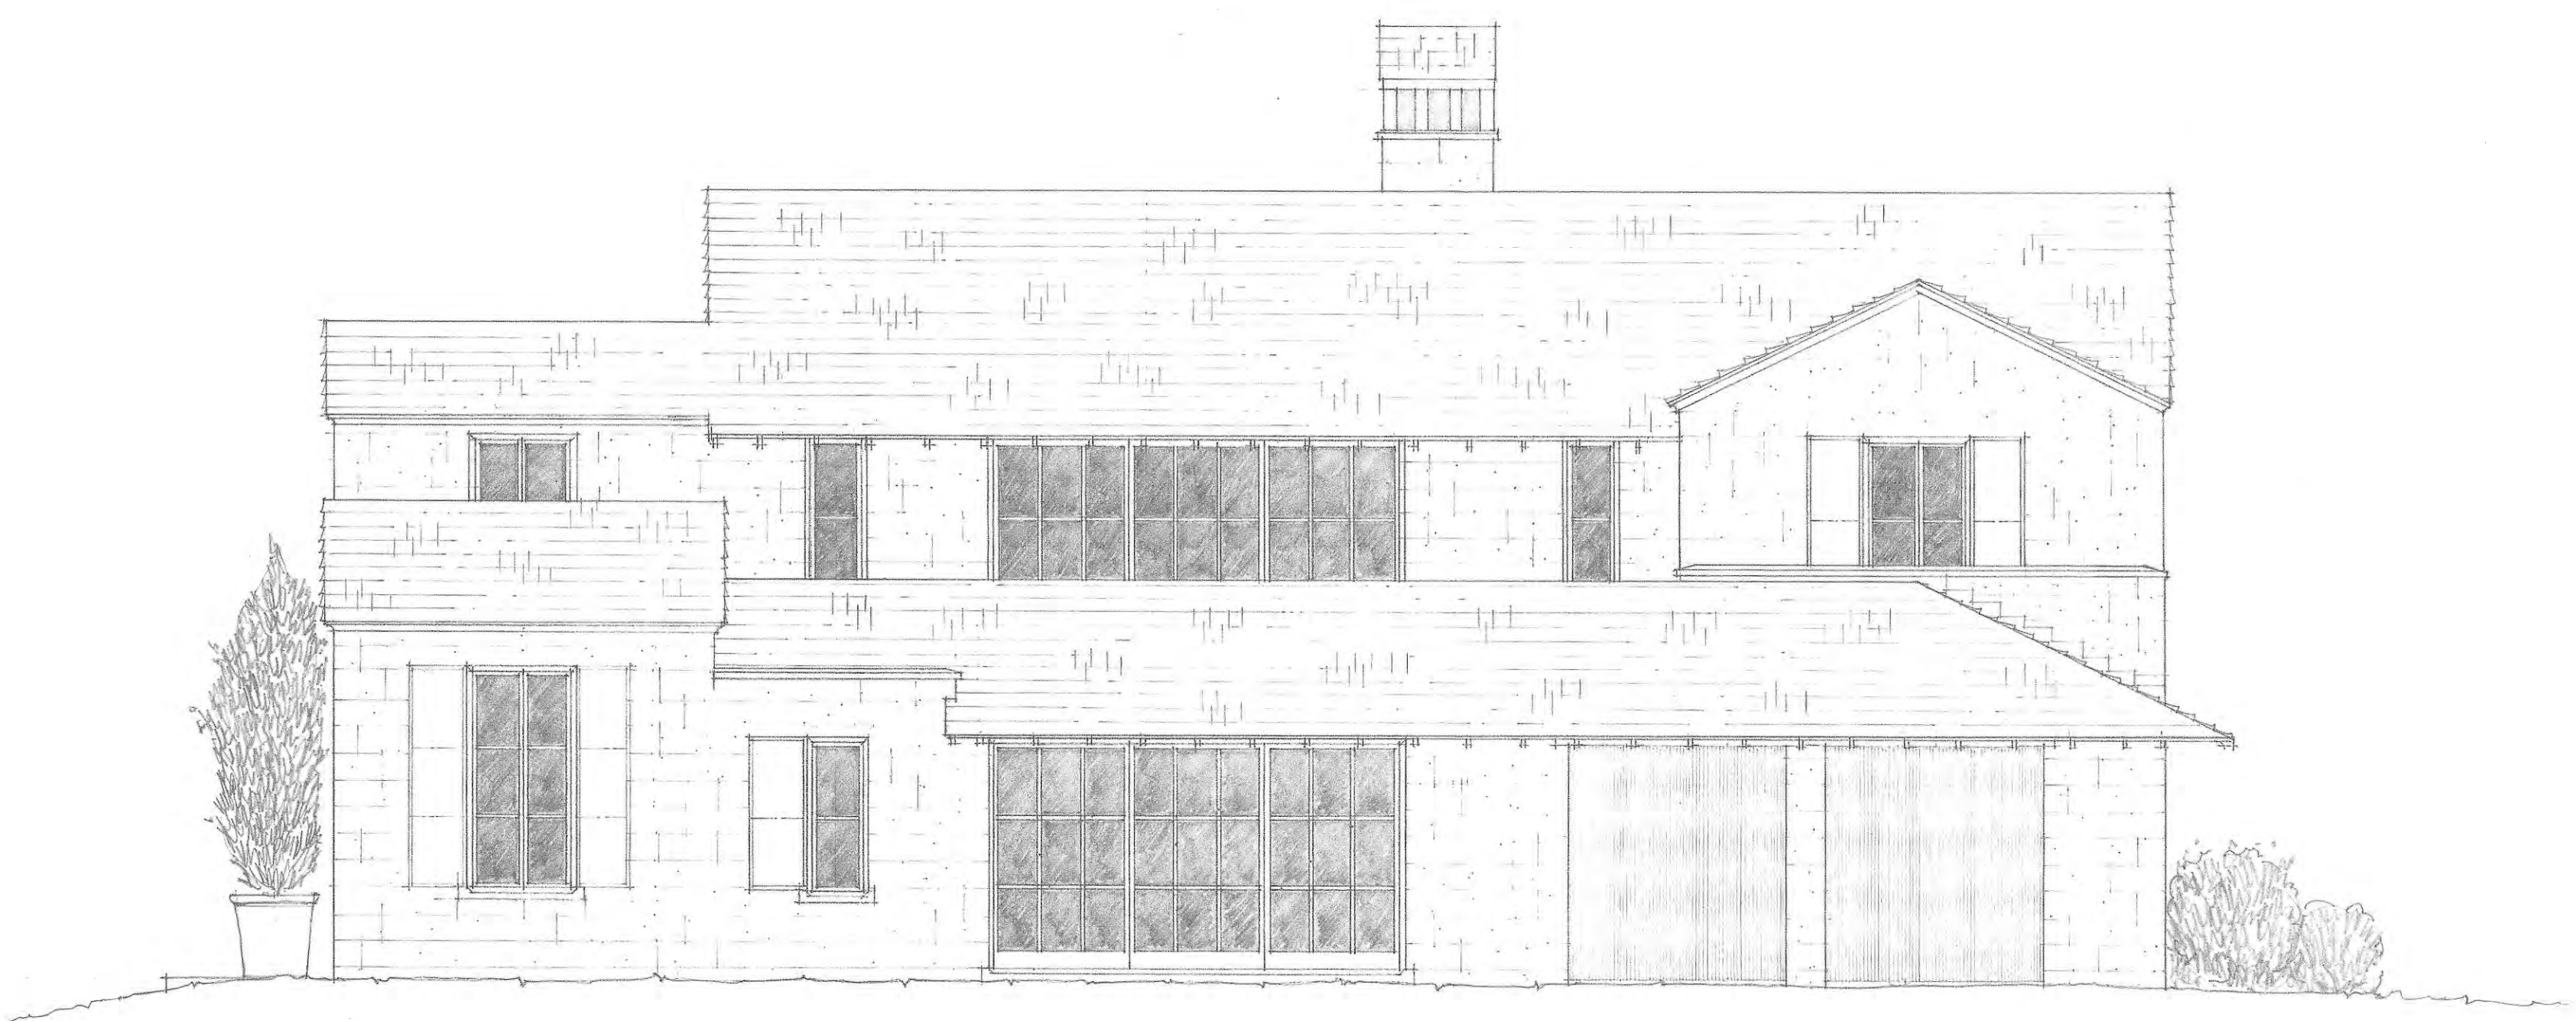

rear elevation

3/16" = 1'-0"