

Revisions

| | |
|--|--|
| | |
| | |
| | |
| | |
| | |
| | |
| | |
| | |
| | |
| | |


Date: December 2023
Scale: 1" = 10'
Project Manager: DLM
Designer/Drawn: SMV

Sheet Title

**Greenhouse
Location**

Sheet Number

L-1

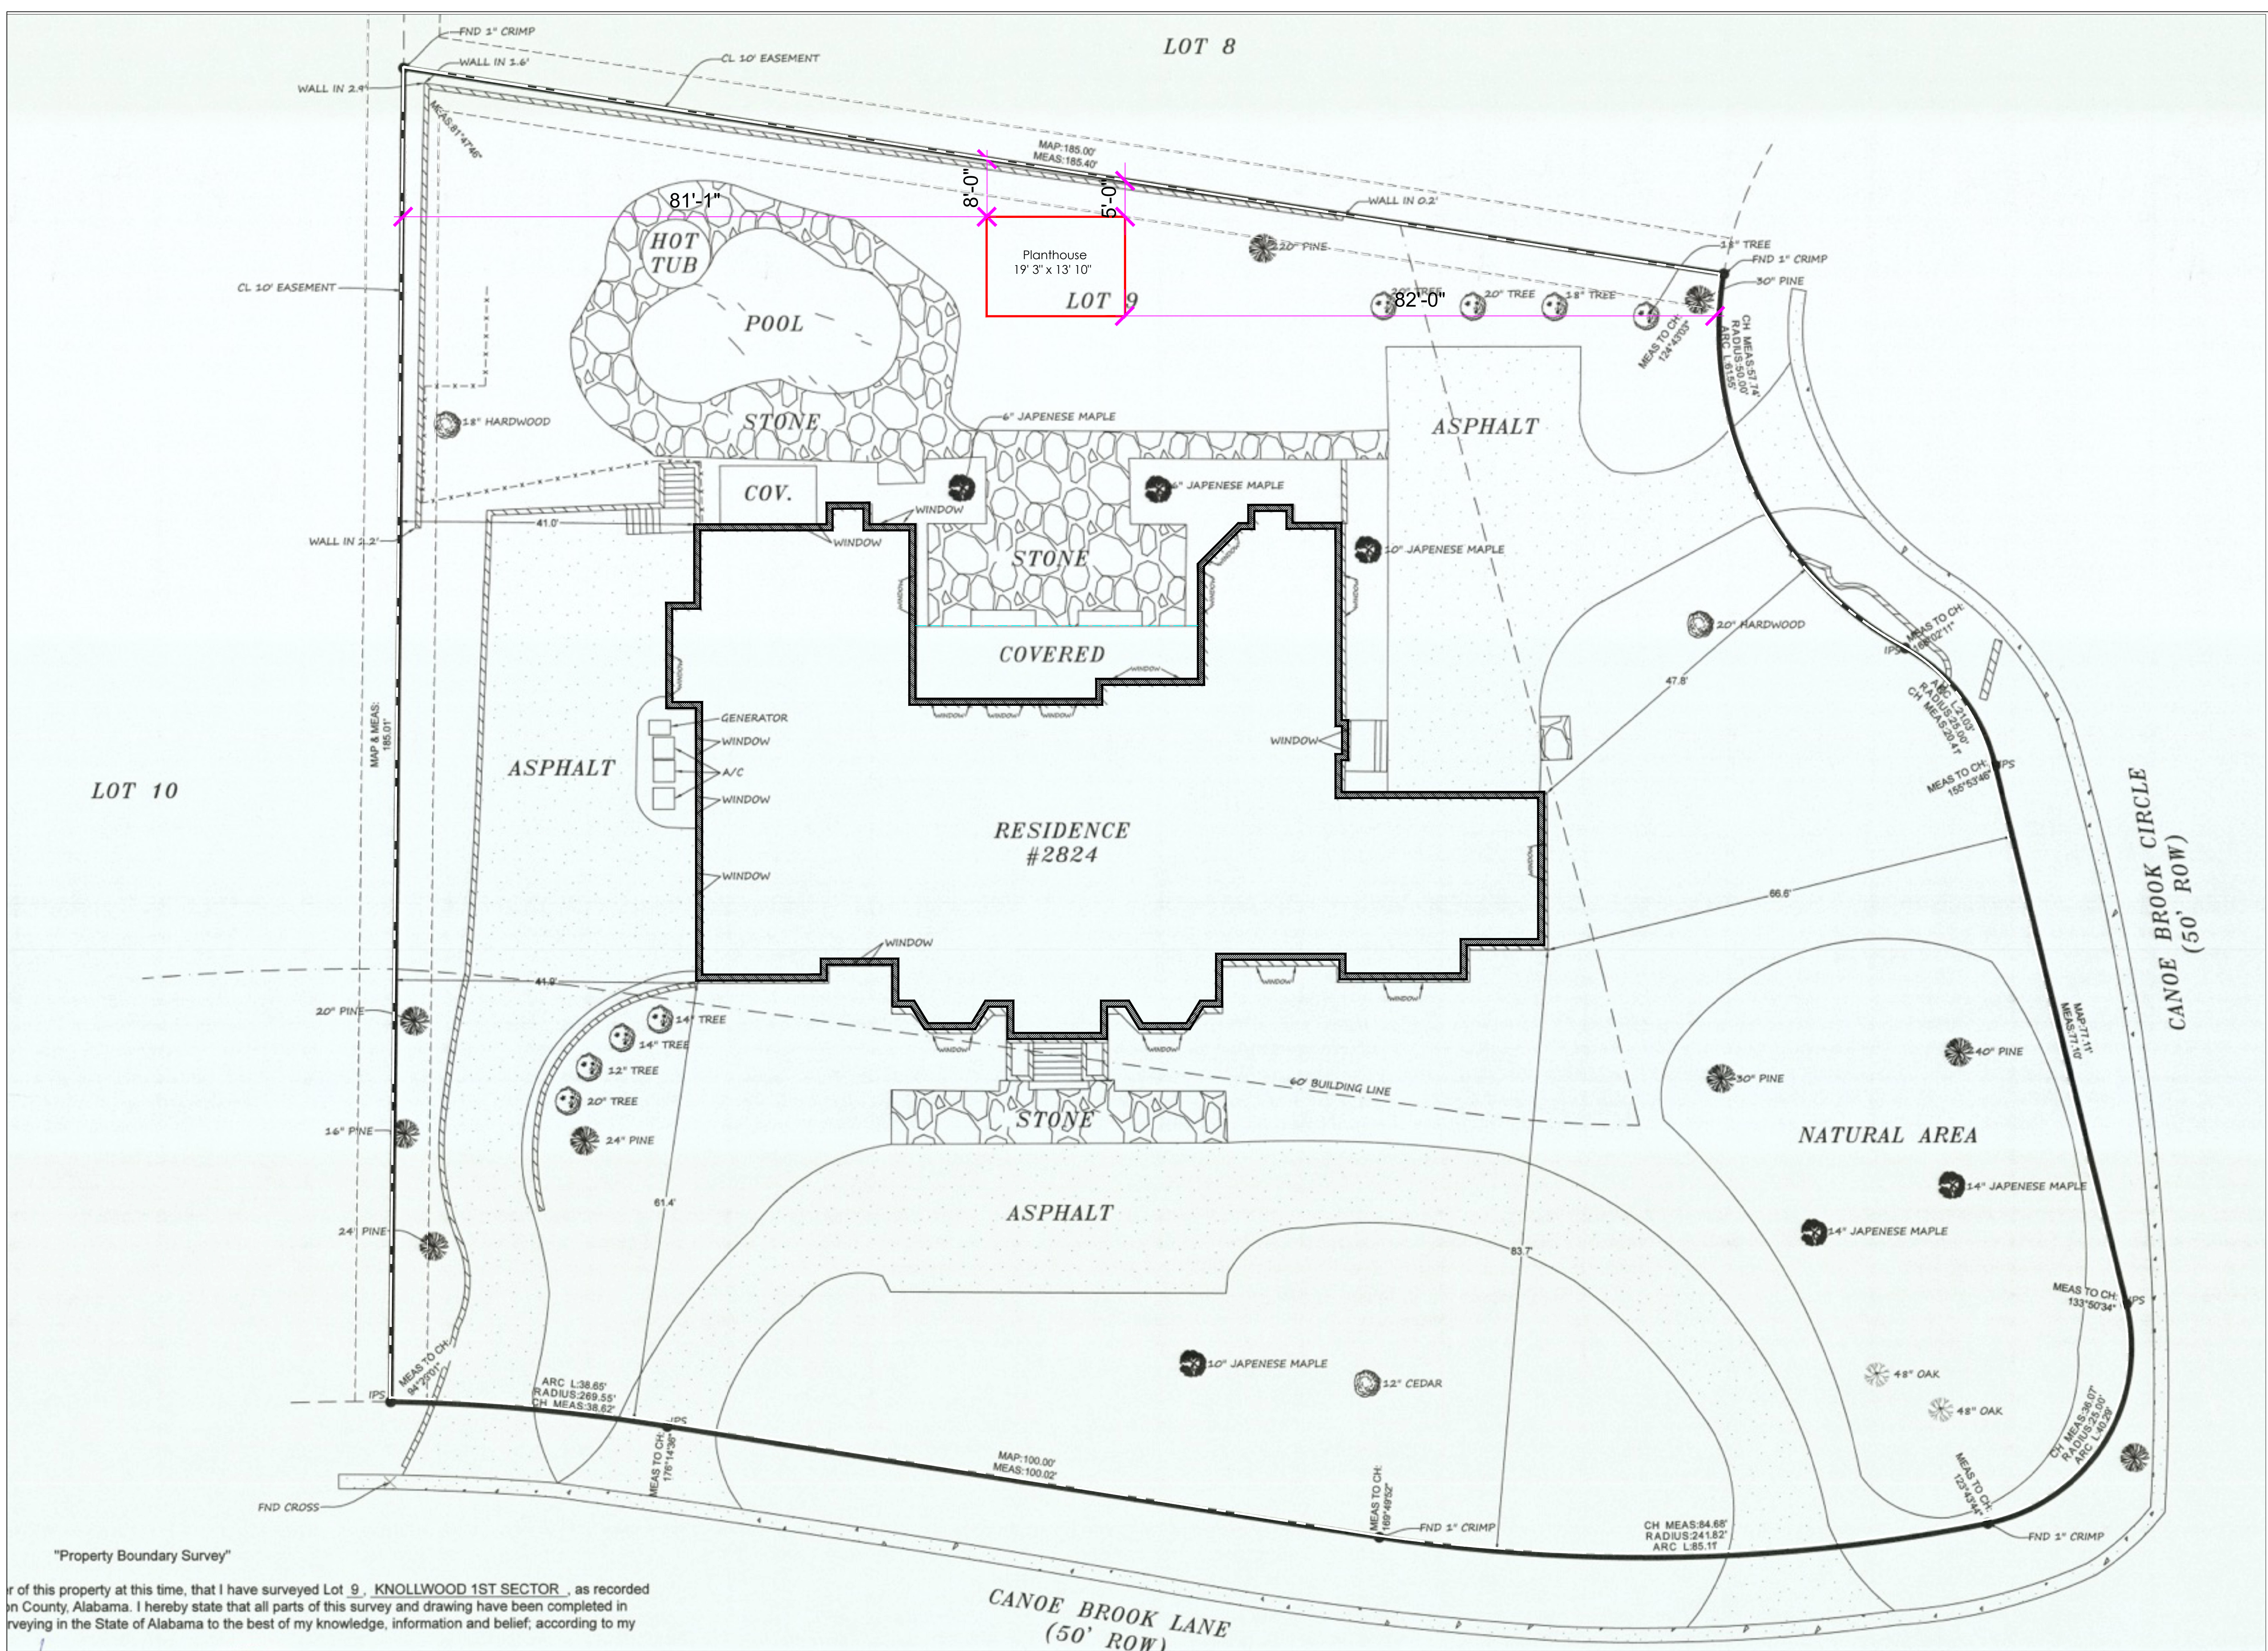

"Property Boundary Survey"
of this property at this time, that I have surveyed Lot 9, KNOLLWOOD 1ST SECTOR, as recorded in County, Alabama. I hereby state that all parts of this survey and drawing have been completed in surveying in the State of Alabama to the best of my knowledge, information and belief, according to my