

PEACHTREE ROAD



EUCLID AVE.

EUCLID AVE.


26'1" x 20'0"
LOT-G BLK-G
CRESTLINE HEIGHTS

WEDGORTH CADET
4-19-2024




4-CAR PARKING

PEACHTREE ROAD

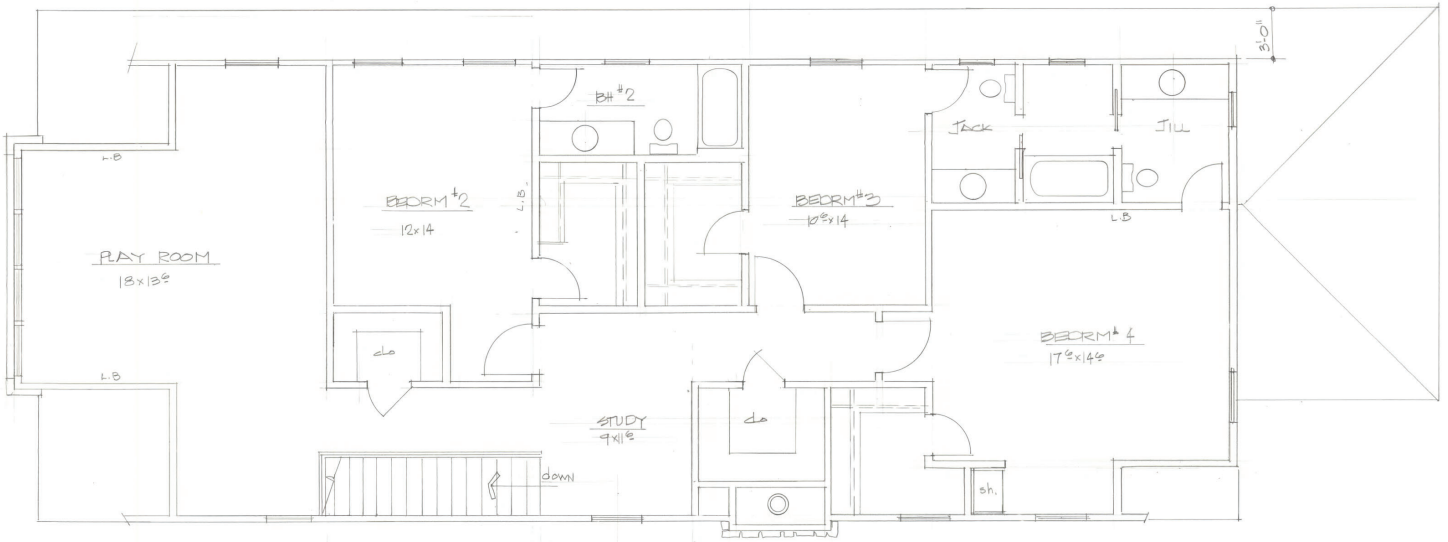

SECOND FLOOR

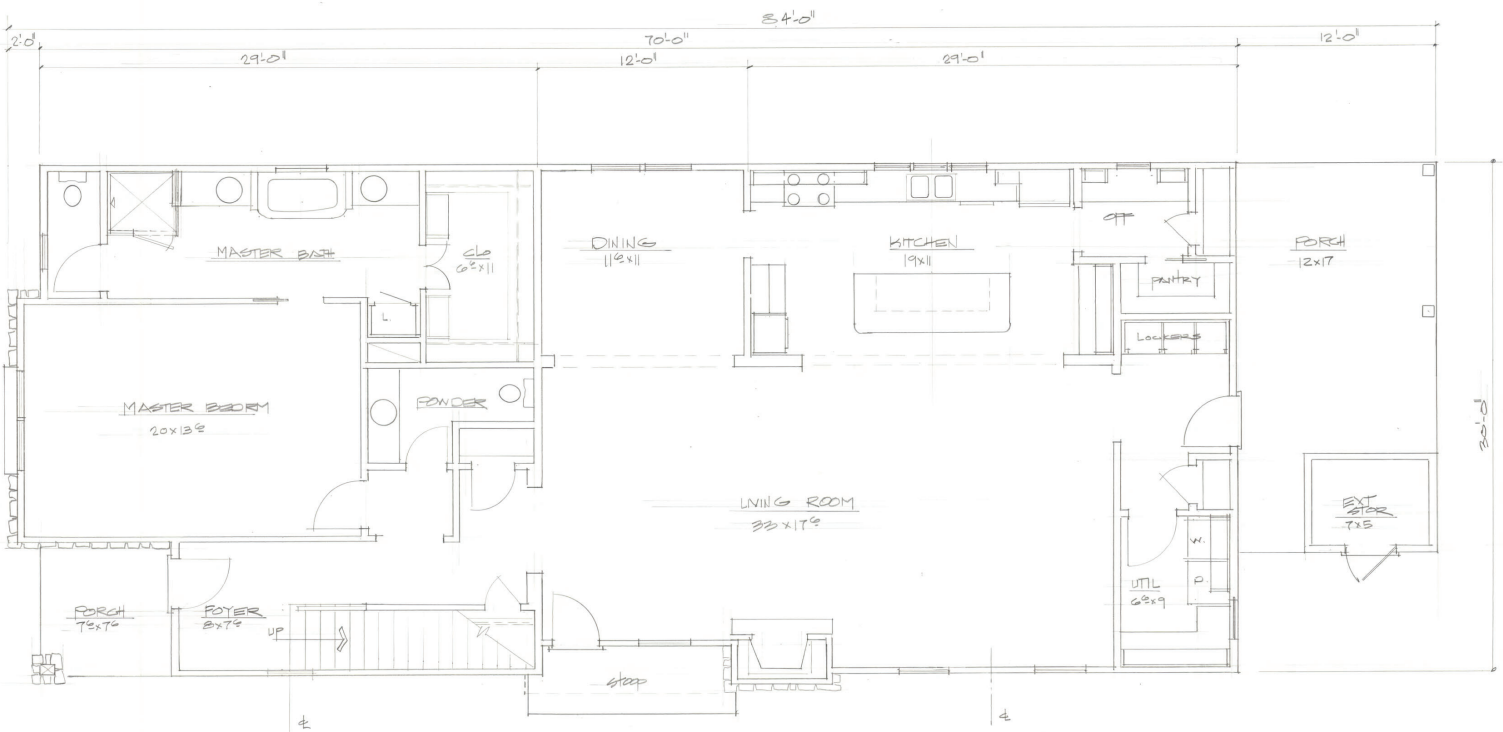

FIRST FLOOR PLAN

FIRST FLR	2058
SEC. FLR	1822
TOTAL	3880 SQ. FT.