


- asphalt
- bearing
- building
- calculated
- clapped iron
- centerline
- chord
- concrete
- covered
- deflection
- curve delta angle
- east
- basement
- fence
- found
- readwall
- iron pin found
- iron pin found w/KBW cap
- iron pin set w/SSI cap
- length
- measured
- minimum
- manhole
- north
- overhang
- orch
- point of curve
- point of beginning
- point of commencement
- point of tangent
- cavement
- radius
- recorded
- residence
- right of way
- south
- sanitary
- storm
- sewer
- synthetic
- utility
- uncovered
- west
- yard inlet
- degrees
- minutes, in
- bearings or angles
- seconds, in
- bearings or angles
- feet, in distance
- acres
- more or less,
- or plus or minus

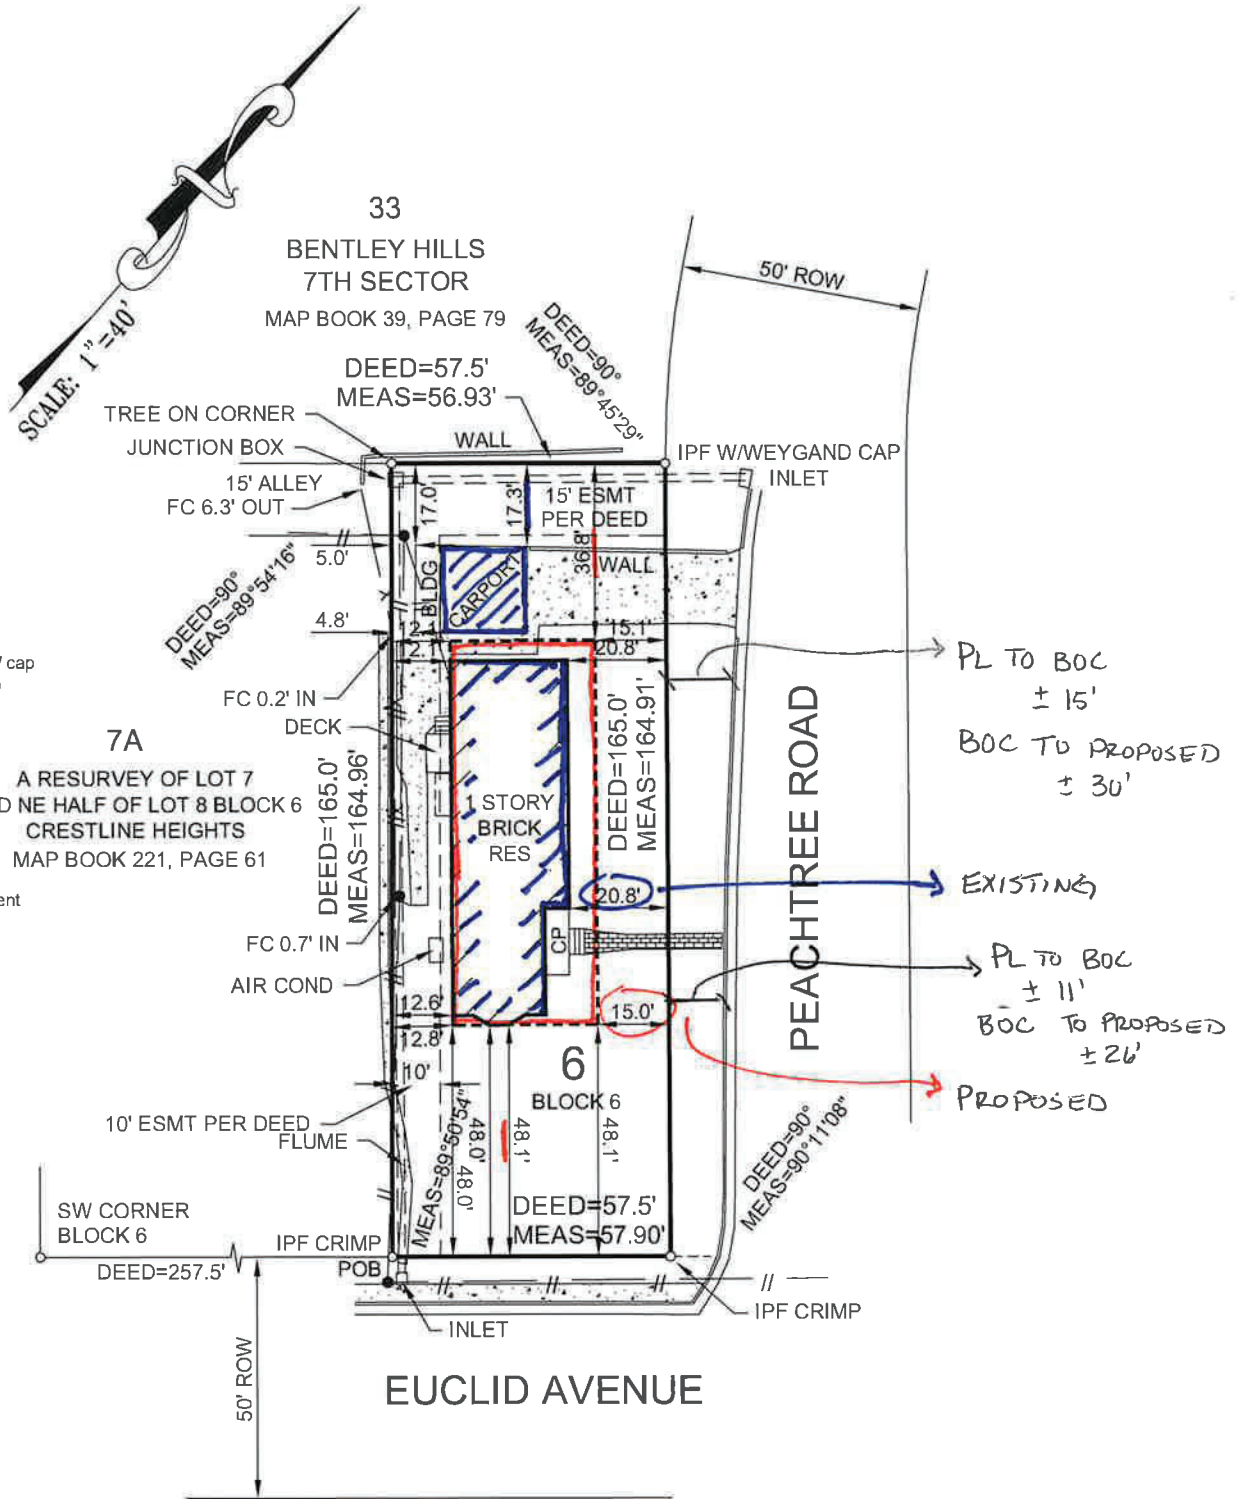

— EXISTING  
 — PROPOSED