


EXISTING CONDITIONS

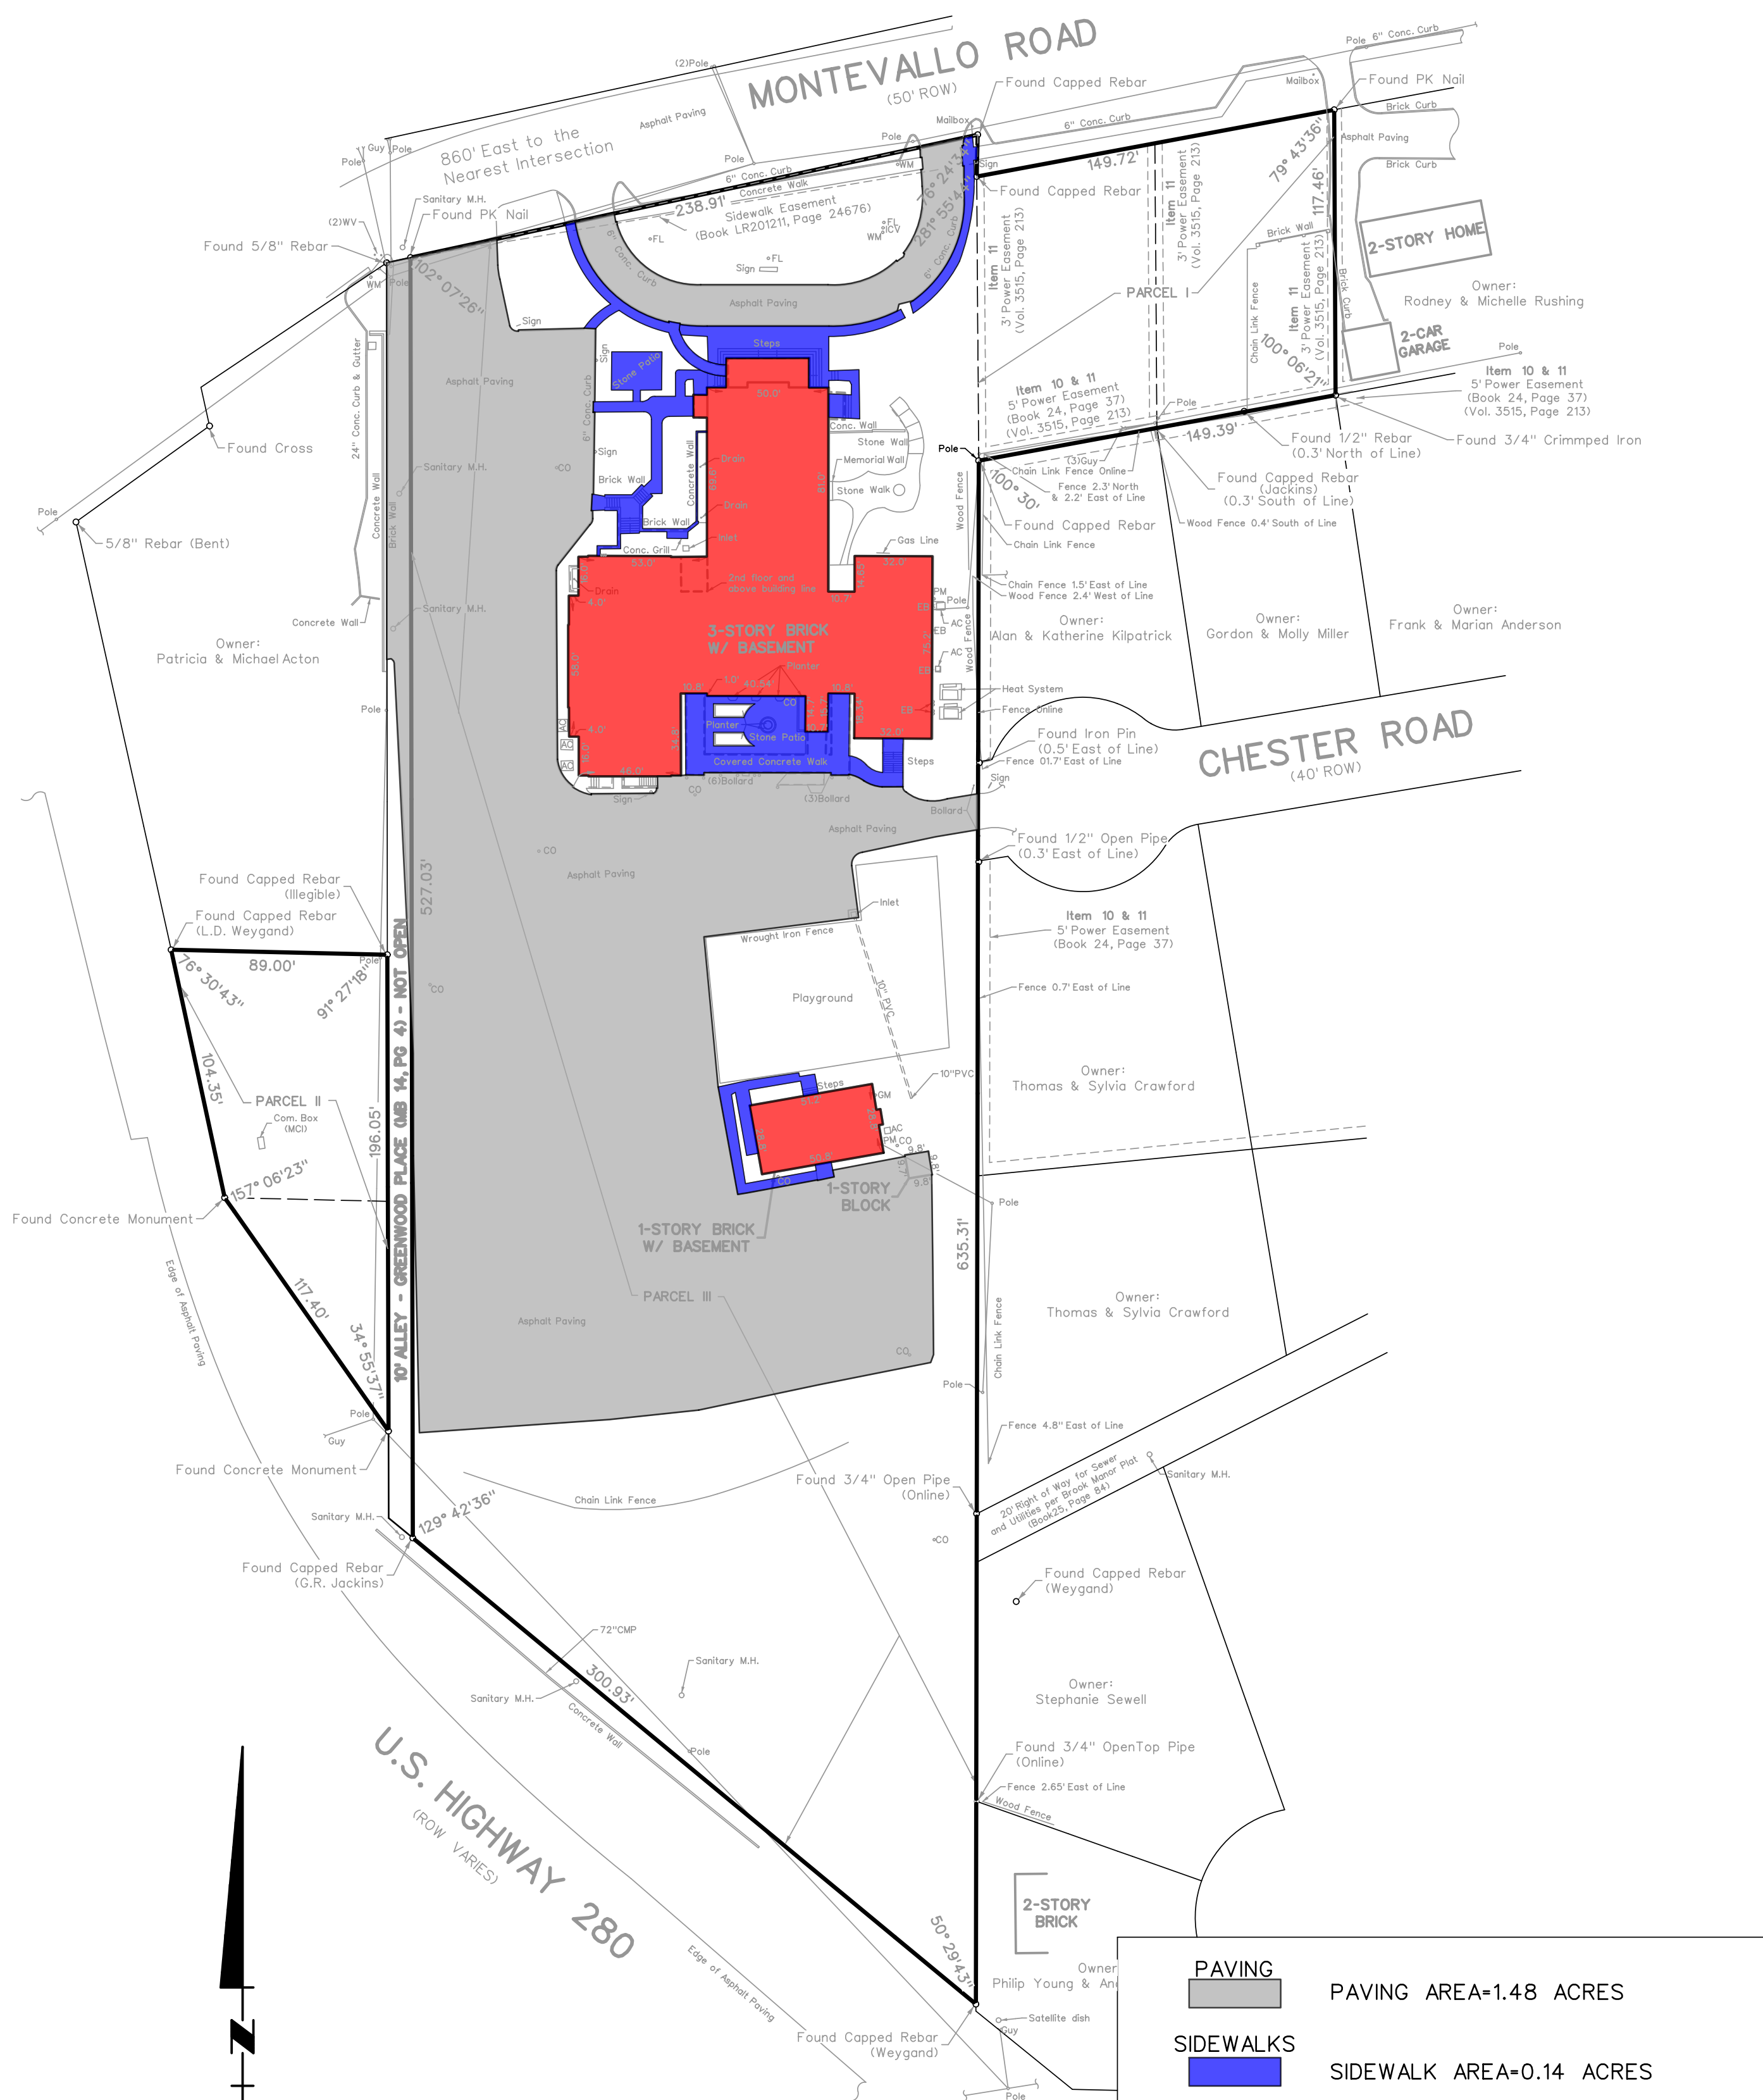

	PAVING AREA=1.48 ACRES
	SIDEWALK AREA=0.14 ACRES
	BUILDING AREA=0.37 ACRES
TOTAL IMPERVIOUS AREA=1.99 ACRES	
TOTAL ACREAGE=4.12 ACRES	
IMPERVIOUS % = 48%	

Scale: 1" = 50'
Graphic Scale



PROPOSED CONDITIONS




	PAVING AREA=0.77 ACRES
	SIDEWALK AREA=0.14 ACRES
	BUILDING AREA=1.34 ACRES
TOTAL IMPERVIOUS AREA=2.25 ACRES	
TOTAL ACREAGE=4.12 ACRES	
IMPERVIOUS AREA % = 55%	

Scale: 1" = 50'
Graphic Scale



IMPERVIOUS AREA EXHIBIT HOLLYWOOD BOULEVARD GATEWAY

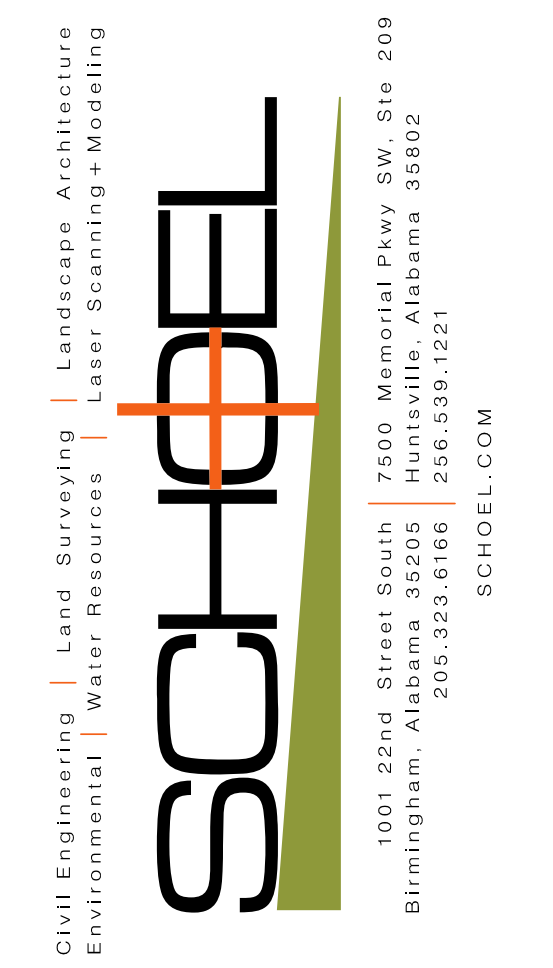

1001 22nd Street South
Birmingham, Alabama 35205
205-320-0166 | 256-539-1221
SCHODEL.COM

DATE: JULY 11, 2022
Copyright © 2022 School Engineering Company, Inc.