




PLAN
SCALE: 1" = 50'

UNDERGROUND UTILITIES SHOWN ON THIS MAP ARE FROM LOCAL UTILITY COMPANY RECORDS AND SHOULD BE FIELD VERIFIED IN THE FIELD PRIOR TO CONSTRUCTION.

JOB SAFETY IS NOT THE RESPONSIBILITY OF THE ENGINEER. THE CONTRACTOR IS RESPONSIBLE FOR CONSTRUCTION SITE SAFETY.

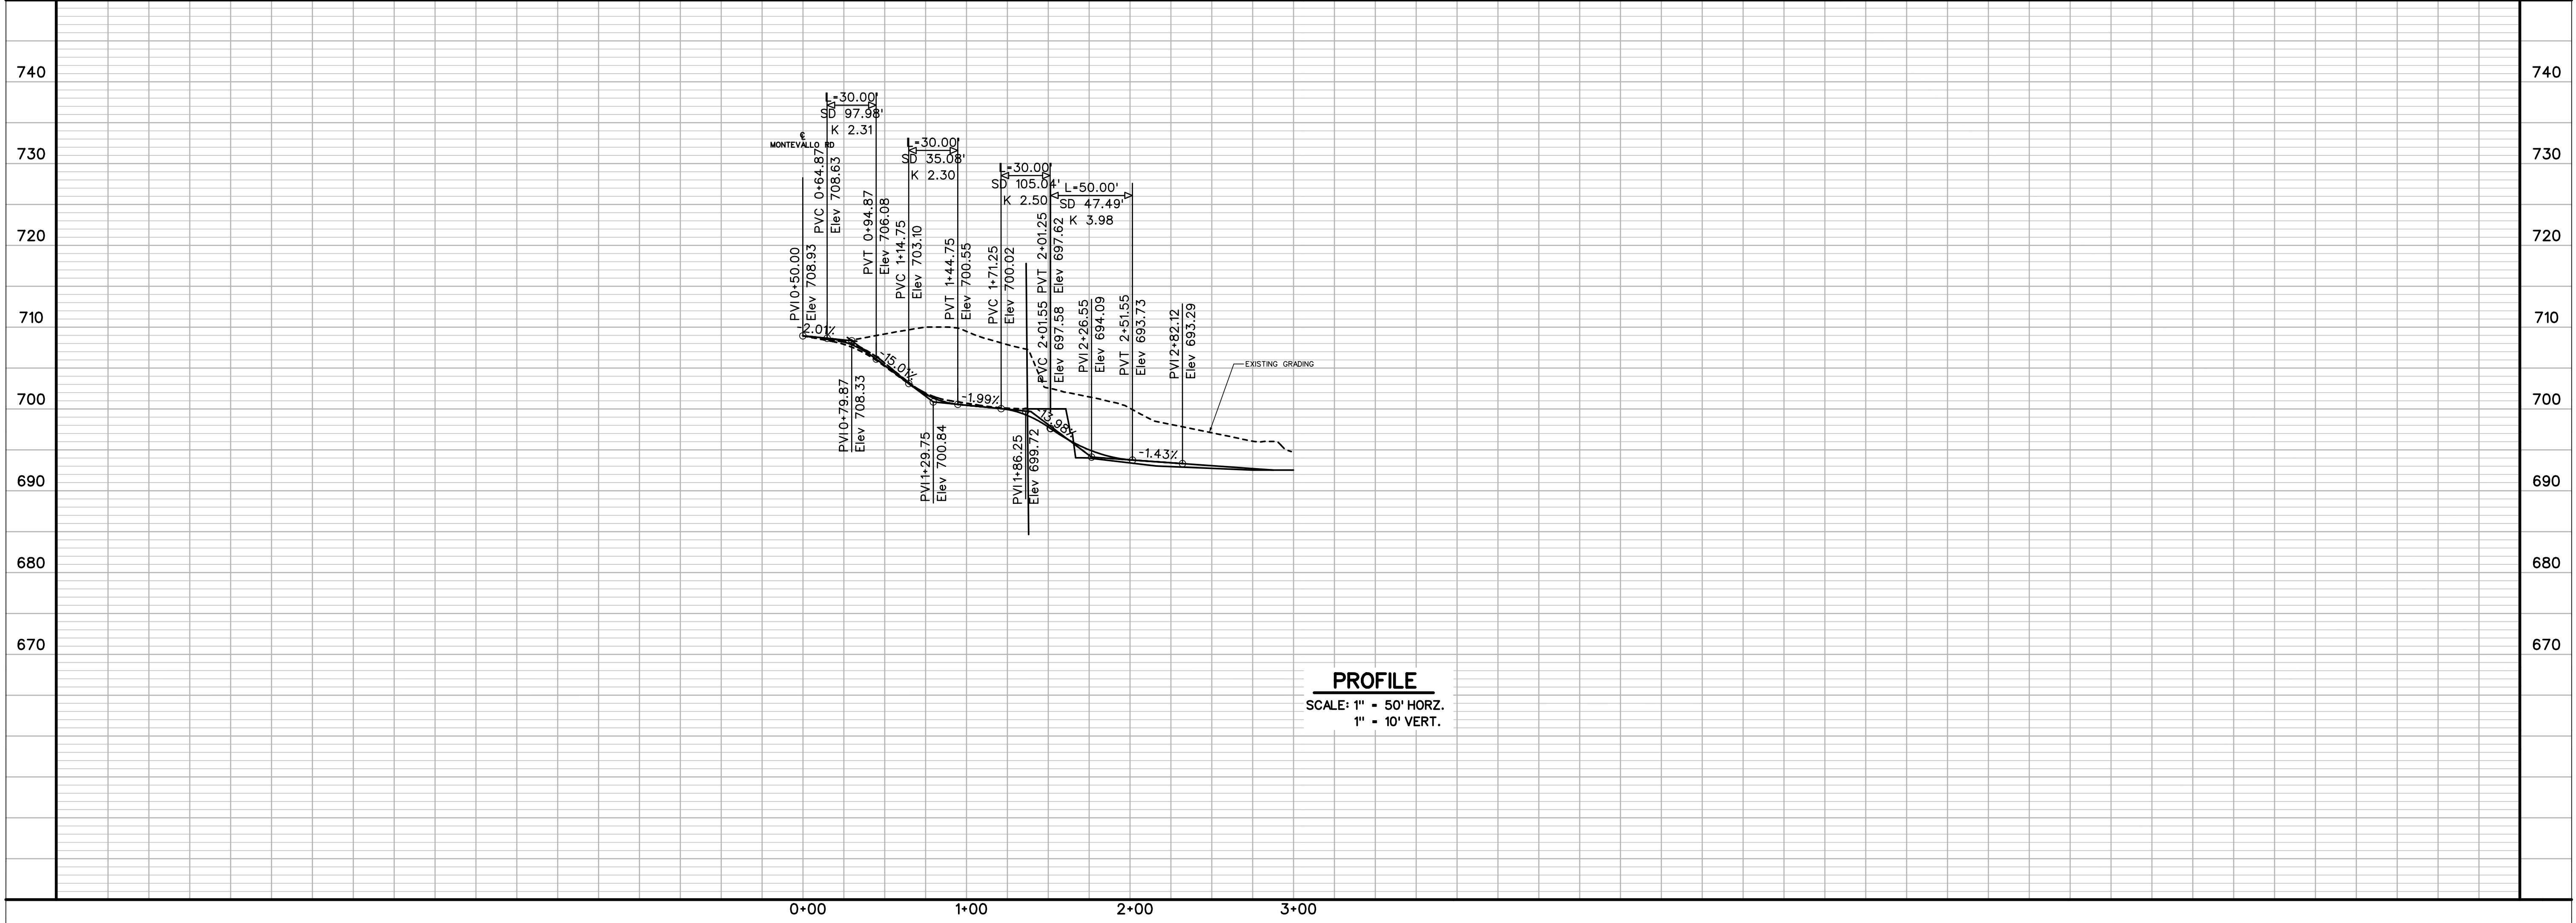

PROFILE
SCALE: 1" = 50' HORZ.
1" = 10' VERT.

HOLLYWOOD BOULEVARD GATEWAY
MOUNTAIN BROOK,
ALABAMA

DRAWING SET:
EXHIBIT 08-25-2022
REVISIONS:
1 ADDENDUM NO. 1 11-08-19

EXHIBIT

DRAWN BY: T.T.M.
CHECKED BY: A.S.P.
FILE NAME: 21576_EXHIBIT

g:/21/576/Civil/Exhibit/