

LEGEND

- SQ. FT.....SQUARE FEET
- AC.....ACRES
- +/-.....MORE OR LESS
- Δ.....DELTA ANGLE
- d.....DEFLECTION ANGLE
- T.....TANGENT
- R.....RADIUS
- CH.....CHORD
- L.....LENGTH
- ESMT.....EASEMENT
- EX.....EXISTING
- M.B.....MAP BOOK
- PG.....PAGE
- FND.....FOUND
- ROW.....RIGHT-OF-WAY
- O.....REBAR SET
- MIN.....MINIMUM
- C.....CENTERLINE
- D.B.....DEED BOOK
- ⚡.....NOT TO SCALE

RESURVEY OF LOTS 6 THROUGH 9, BLOCK 3 ROCKRIDGE PARK



BEING A RESURVEY OF ACREAGE AND LOTS 6, 7, 8 & 9 BLOCK 3 ROCKRIDGE AS RECORDED
IN MAP BOOK 14, PAGE 75 IN THE OFFICE OF THE JUDGE OF
PROBATE JEFFERSON COUNTY, ALABAMA AND ACREAGE

SITUATED IN THE SW ¼ AND THE NW ¼ OF NE ¼
SECTION 5, TOWNSHIP 18 SOUTH, RANGE 2 WEST
JEFFERSON COUNTY, ALABAMA

SCALE: 1"=30'

WEYGAND SURVEYORS, INC.
Ray Weygand, Reg. L.S. #24973
169 Oxmoor Road, Homewood, AL 35209
Phone: (205) 942-0086 Fax: (205) 942-0087

DATE: OCTOBER 2022

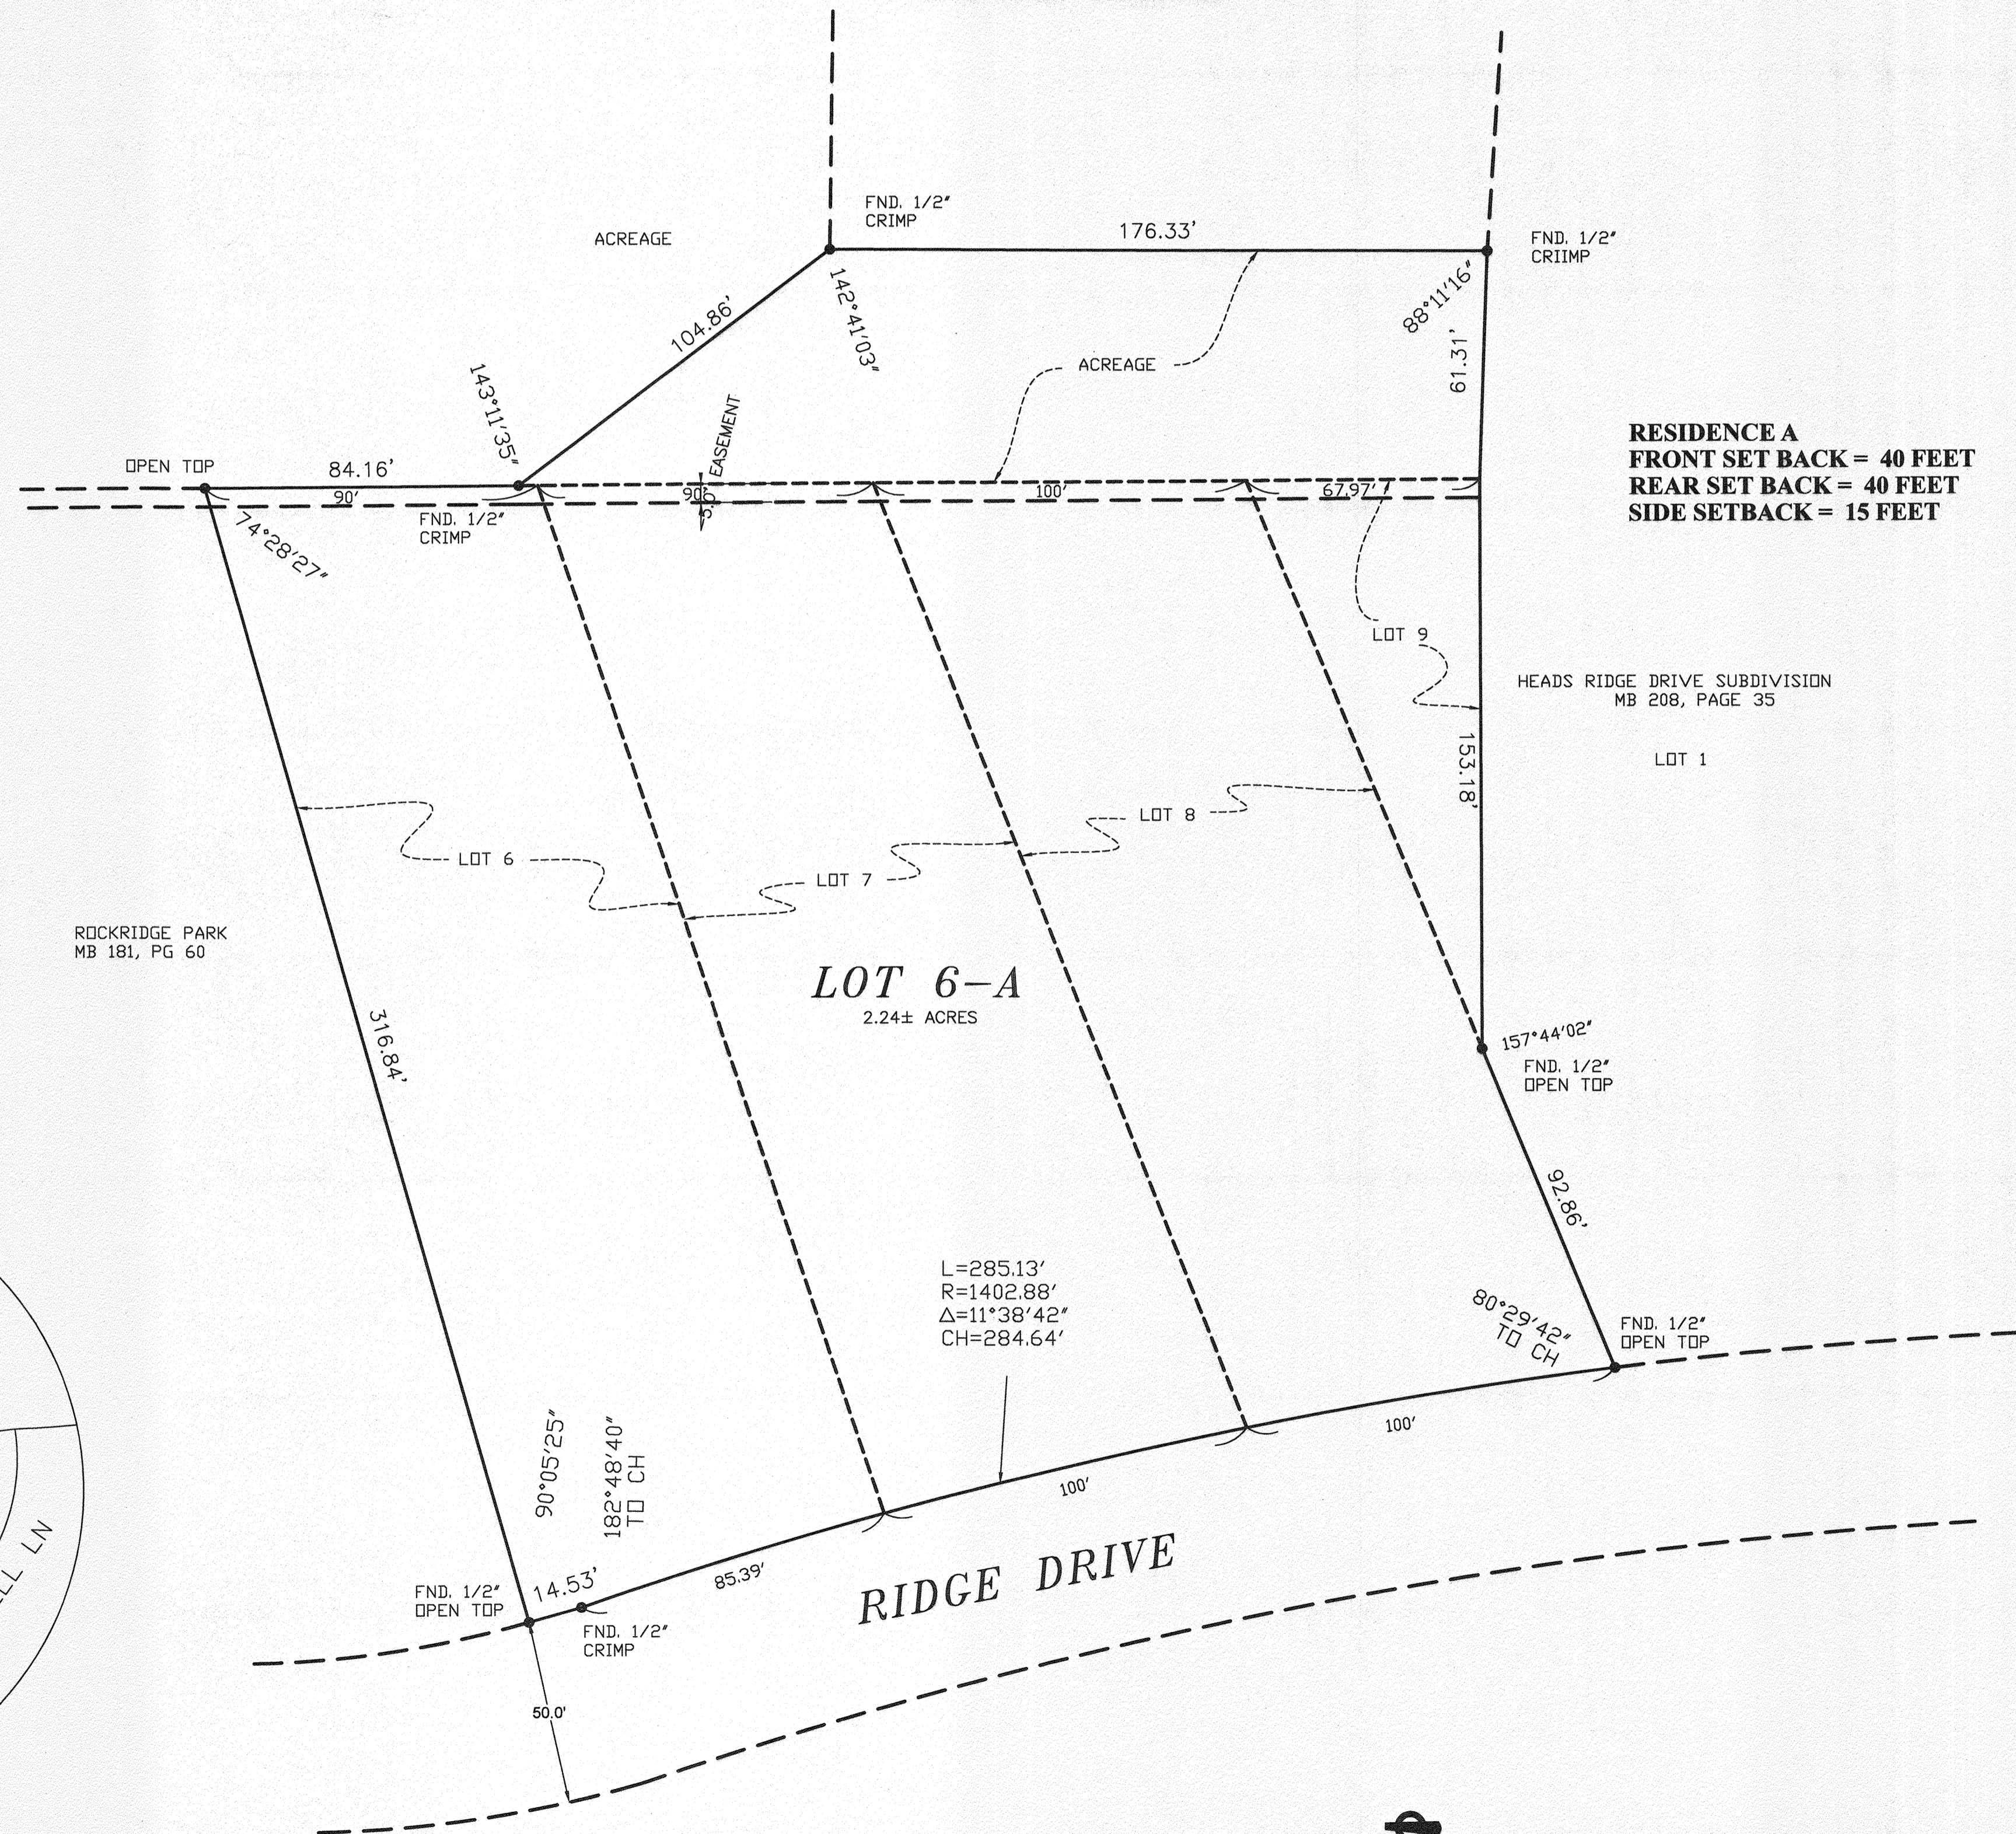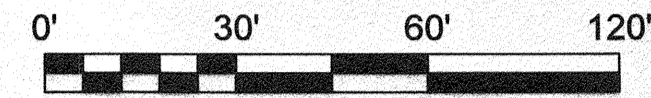

STATE OF ALABAMA
JEFFERSON COUNTY

The undersigned, Ray Weygand, Registered Land Surveyor, State of Alabama, and Jodi Sullivan, the Owner, hereby certify that this plat or map was made pursuant to a survey made by said surveyor, and that this plat or map was made at the instance of said owner, that this plat or map is a true and correct plat or map of land shown therein and known or to be known as RESURVEY OF LOTS 6 THROUGH 9, BLOCK 3 ROCKRIDGE PARK, showing the subdivisions into which it is proposed to divide said lands, giving the length and bearings of the boundaries of each lot and its number, showing the streets, alleys and public grounds, giving the bearings, length, width and name of each street, as well as the number of each lot and block, and showing the relation of the lands to the map of ROCKRIDGE (MB 14, PG 75) and to government survey of Section 5, Township 18 South, Range 2 West, and that iron pins have been installed at all lot corners and curve points as shown and designated by small open circles on said plat or map. I, Ray Weygand, hereby state that all parts of this survey and drawing have been completed in accordance with the current requirements of the Standards of Practice for Surveying in the State of Alabama to the best of my knowledge, information and belief. Said owner also certifies that it is the owner of said lands.

In Witness Whereof, we have hereunto set our hands this the ____ day of _____, 2022.

By: _____
Ray Weygand
Reg. L.S. #24973

By: _____
Jodi Sullivan - Owner

STATE OF ALABAMA
JEFFERSON COUNTY

I, _____, a Notary Public in and for said County and State hereby certify that Ray Weygand, whose name is signed to the foregoing certificate as Land Surveyor and who is known to me, acknowledged before me, on this day, that being informed of the contents of the certificate, he executed the same voluntarily on the day the same bears date.

Given under my hand and seal this ____ day of _____, 2022.

By: _____
Notary Public - My commission expires: _____

STATE OF ALABAMA
JEFFERSON COUNTY

I, _____, a Notary Public in and for said County and State hereby certify that Jodi Sullivan, whose name is signed to the foregoing certificate as Owner, and who is known to me, acknowledged before me, on this day, that, being informed of the contents of the certificate, she executed same voluntarily on the day the same bears date.

Given under my hand and seal this ____ day of _____, 2022.

By: _____
Notary Public - My commission expires: _____

APPROVED: _____ DATE: _____
Chairman, Mountain Brook Planning Commission

APPROVED: _____ DATE: _____
Secretary, Mountain Brook Planning Commission

APPROVED: _____ DATE: _____
Jefferson County Health Department

NOTES:
ALL EASEMENTS ON THIS MAP ARE FOR PUBLIC UTILITIES, SANITARY SEWERS, STORM SEWERS, STORM DITCHES, PRIVATE TELEVISION CABLE SYSTEMS, AND MAY BE USED FOR SUCH PURPOSES TO SERVE PROPERTY BOTH WITHIN AND WITHOUT THIS SUBDIVISION (UNLESS OTHERWISE NOTED). NO PERMANENT STRUCTURE OR OTHER OBSTRUCTION SHALL BE LOCATED WITHIN THE LIMITS OF A DEDICATED EASEMENT.

BUILDER IS RESPONSIBLE FOR THE DRAINAGE ON EACH LOT AND IN AND AROUND EACH BUILDING.

BUILDER WILL BE RESPONSIBLE FOR ADJUSTING THE LIDS OR TOP ELEVATION FOR ALL MANHOLES AND YARD INLETS ON EACH LOT.

THE LOT OWNER/BUILDER SHALL USE APPROPRIATE METHODS, WHETHER PIPES, UNDERDRAIN, DITCHES, GRADING OR OTHER MEANS, TO PROVIDE A BUILDING SITE FREE OF SURFACE OR SUBSURFACE DRAINAGE PROBLEMS WITHOUT ADVERSELY AFFECTING ADJACENT LOTS.

THE LOT OWNER/BUILDER SHALL FIELD VERIFY THE LOCATION AND ELEVATION OF SANITARY SEWER SERVICE LINE OR SEPTIC TANK LOCATION PRIOR TO CONSTRUCTION OF BUILDING FOUNDATIONS.

ELEVATION OF ALL SANITARY SEWER LATERALS TO EACH LOT SHOULD BE VERIFIED BY BUILDER PRIOR TO SETTING LOWEST FLOOR OF RESIDENCE TO BE SERVICED.


NO HOUSE SHALL HAVE A FINISHED FLOOR ELEVATION LESS THAN TWO (2) FEET ABOVE TOP OF ANY ADJACENT STORM SEWER WITHOUT ENGINEER'S APPROVAL.

NO FENCE SHALL IMPEDE THE FLOW OF WATER IN ANY DRAINAGE WAY.

WEYGAND SURVEYORS, INC. IS NOT RESPONSIBLE FOR SOIL COMPACTIONS AND DID NOT CONDUCT ANY SURFACE OR SUBSURFACE INVESTIGATIONS.

NORTH ARROW SHOWN ON THIS MAP IS NOT TRUE NORTH AND SHOULD ONLY BE CONSIDERED AS APPROXIMATE.

VICINITY MAP
(NOT TO SCALE)

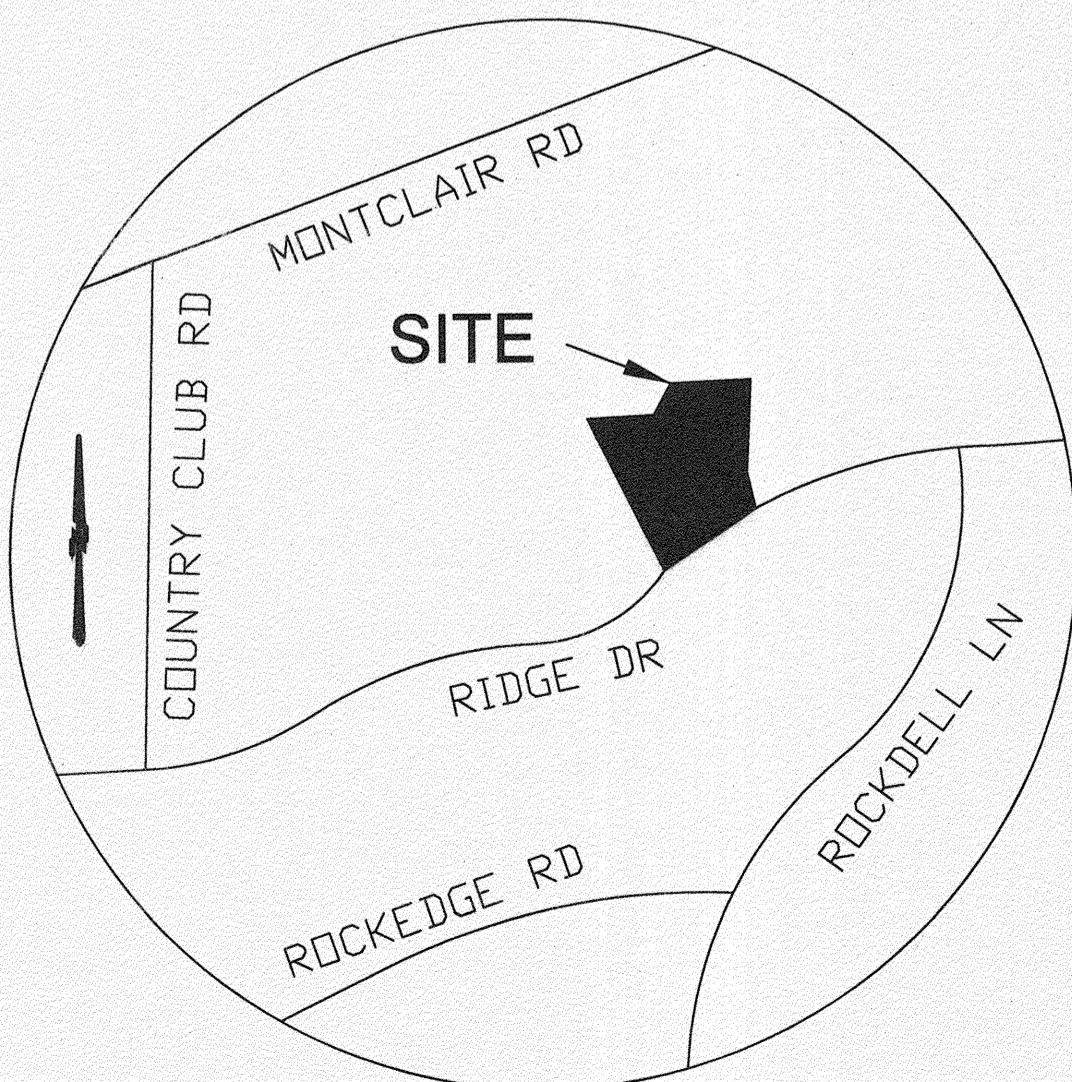

NOTE:

THIS PROPERTY IS NOT LOCATED IN A SPECIAL FLOOD HAZARD AREA (ZONE "X") AS PER MAP NO. 01073C0394G, DATED SEPTEMBER 29, 2006.

